


- LEGEND**
- TYPE II BARRICADES OR DRUMS WITH STEADY BURNING LIGHTS @ 50 FT CENTERS ALONG ROADWAY (TANGENT) AND 25 FT CENTERS ALONG TAPERS.
 - FLEXIBLE DELINEATOR
 - ⌊ TYPE III BARRICADES WITH STEADY BURNING LIGHTS
 - ▨ WORK ZONE
 - ⇄ ARROW BOARD
 - ⌊ SIGN

STAGE- I

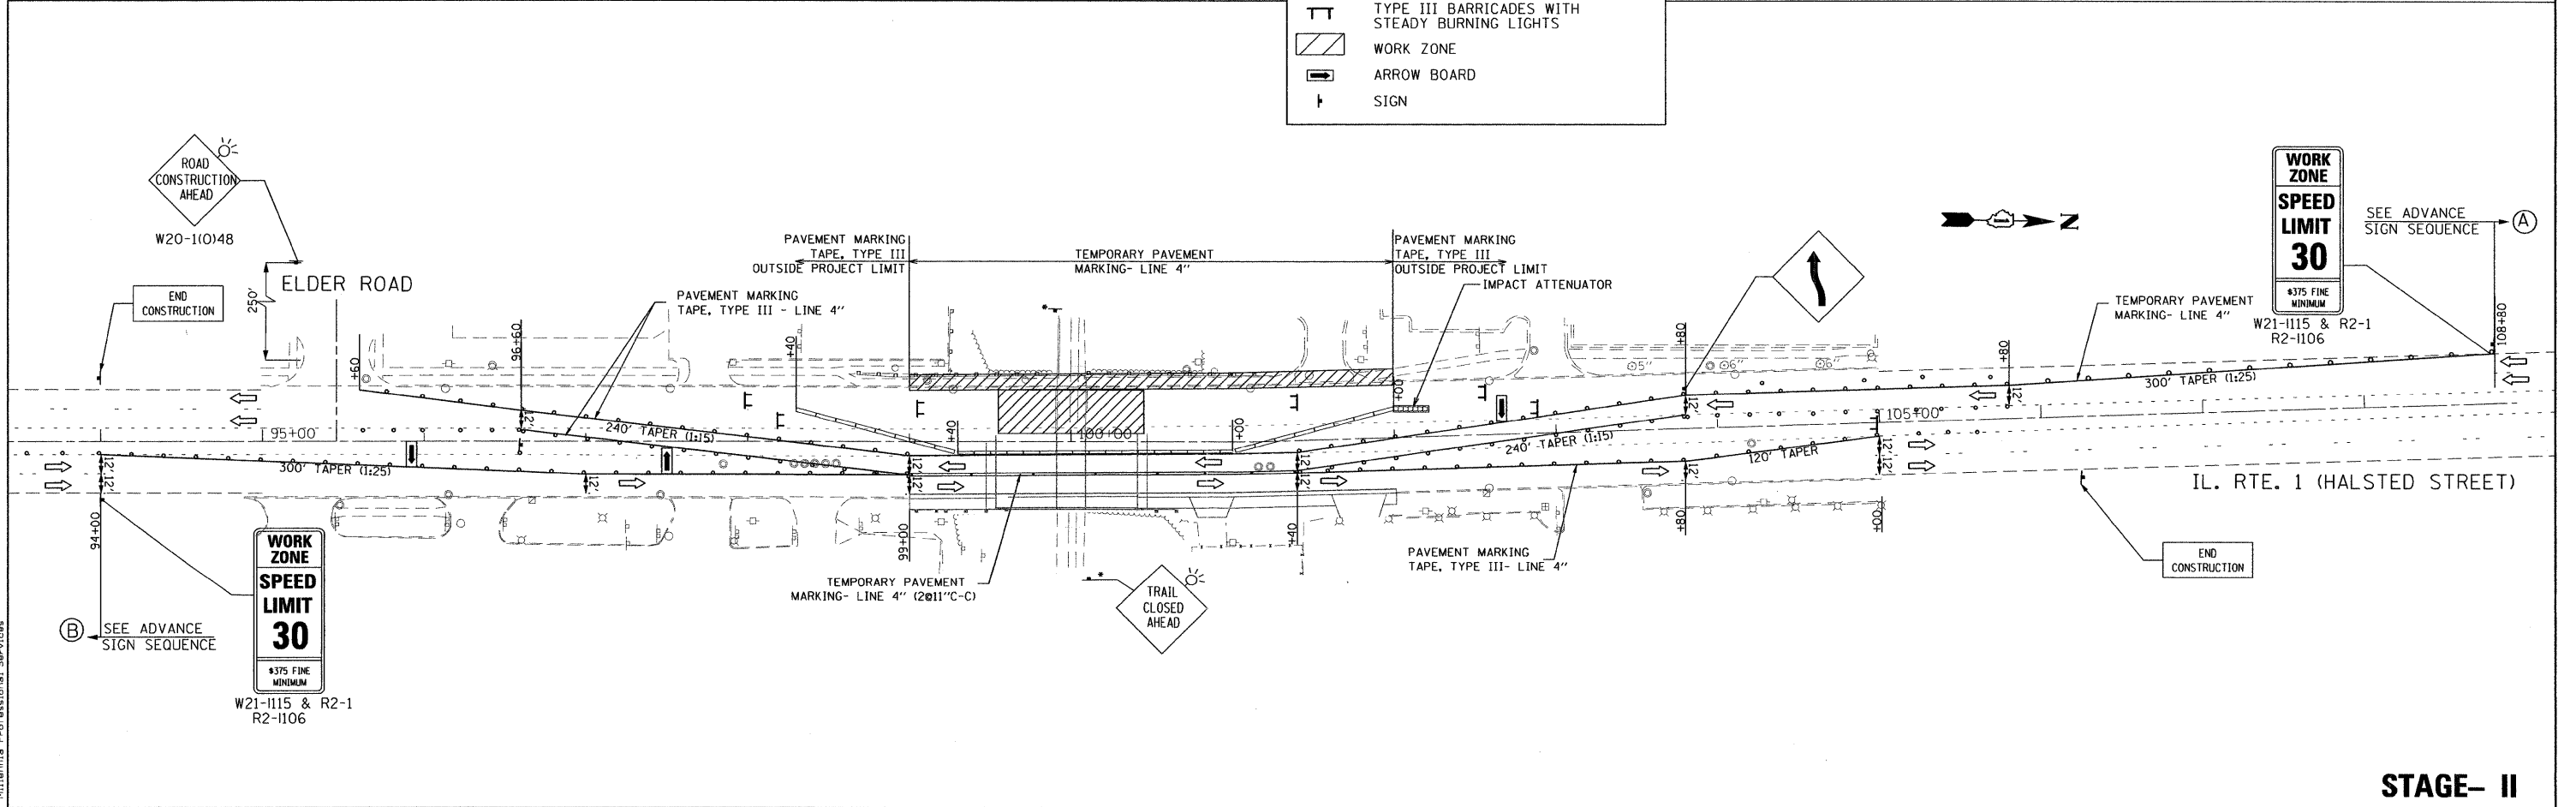

STAGE- II

FILE NAME : F:\2007\ME07080-Var-Var-PhII\Cadd\W030-IL-R1\Shvs\0-DIBP38-sht-STG11.dgn
 USER : MjL
 USER NAME : Millennium Professional Services



200 22ND Street, Suite 216, Lombard, IL 60148
 630.785.8110 voice, 630.839.2566 fax
 www.mps-il.com
MILLENNIA PROFESSIONAL SERVICES

DESIGNED	CJD	REVISED	-
DRAWN	CJD	REVISED	-
CHECKED	TVN	REVISED	-
DATE	11/14/2011	REVISED	-

**STATE OF ILLINOIS
 DEPARTMENT OF TRANSPORTATION**

**ILLINOIS ROUTE 1 (HALSTED ST)
 OVER IC RR (ABANDONED) (SN 016-2859)**

**SUGGESTED STAGES OF CONSTRUCTION
 AND TRAFFIC CONTROL**

SCALE: 1"=50' SHEET NO. 1 OF 1 SHEETS STA. 91+00 TO STA. 109+00

F.A.P. RTE.	SECTION	COUNTY	TOTAL SHEETS	SHEET NO.
876	2011-032-BR	COOK	41	10
FED. ROAD DIST. NO. 1 ILLINOIS FED. AID PROJECT			CONTRACT NO. 60P38	

F:\2007\ME07080-Var-Var-PhII\Cadd\W030-IL-R1\Shvs\0-DIBP38-sht-STG11.dgn