


FINAL SURVEY	SURVEYED	BY	DATE
NOTE BOOK	PLOTTED		
NO.	DATE		
	AREAS CHECKED		

ORIGINAL SURVEY	SURVEYED	BY	DATE
NOTE BOOK	PLOTTED		
NO.	DATE		
	AREAS CHECKED		

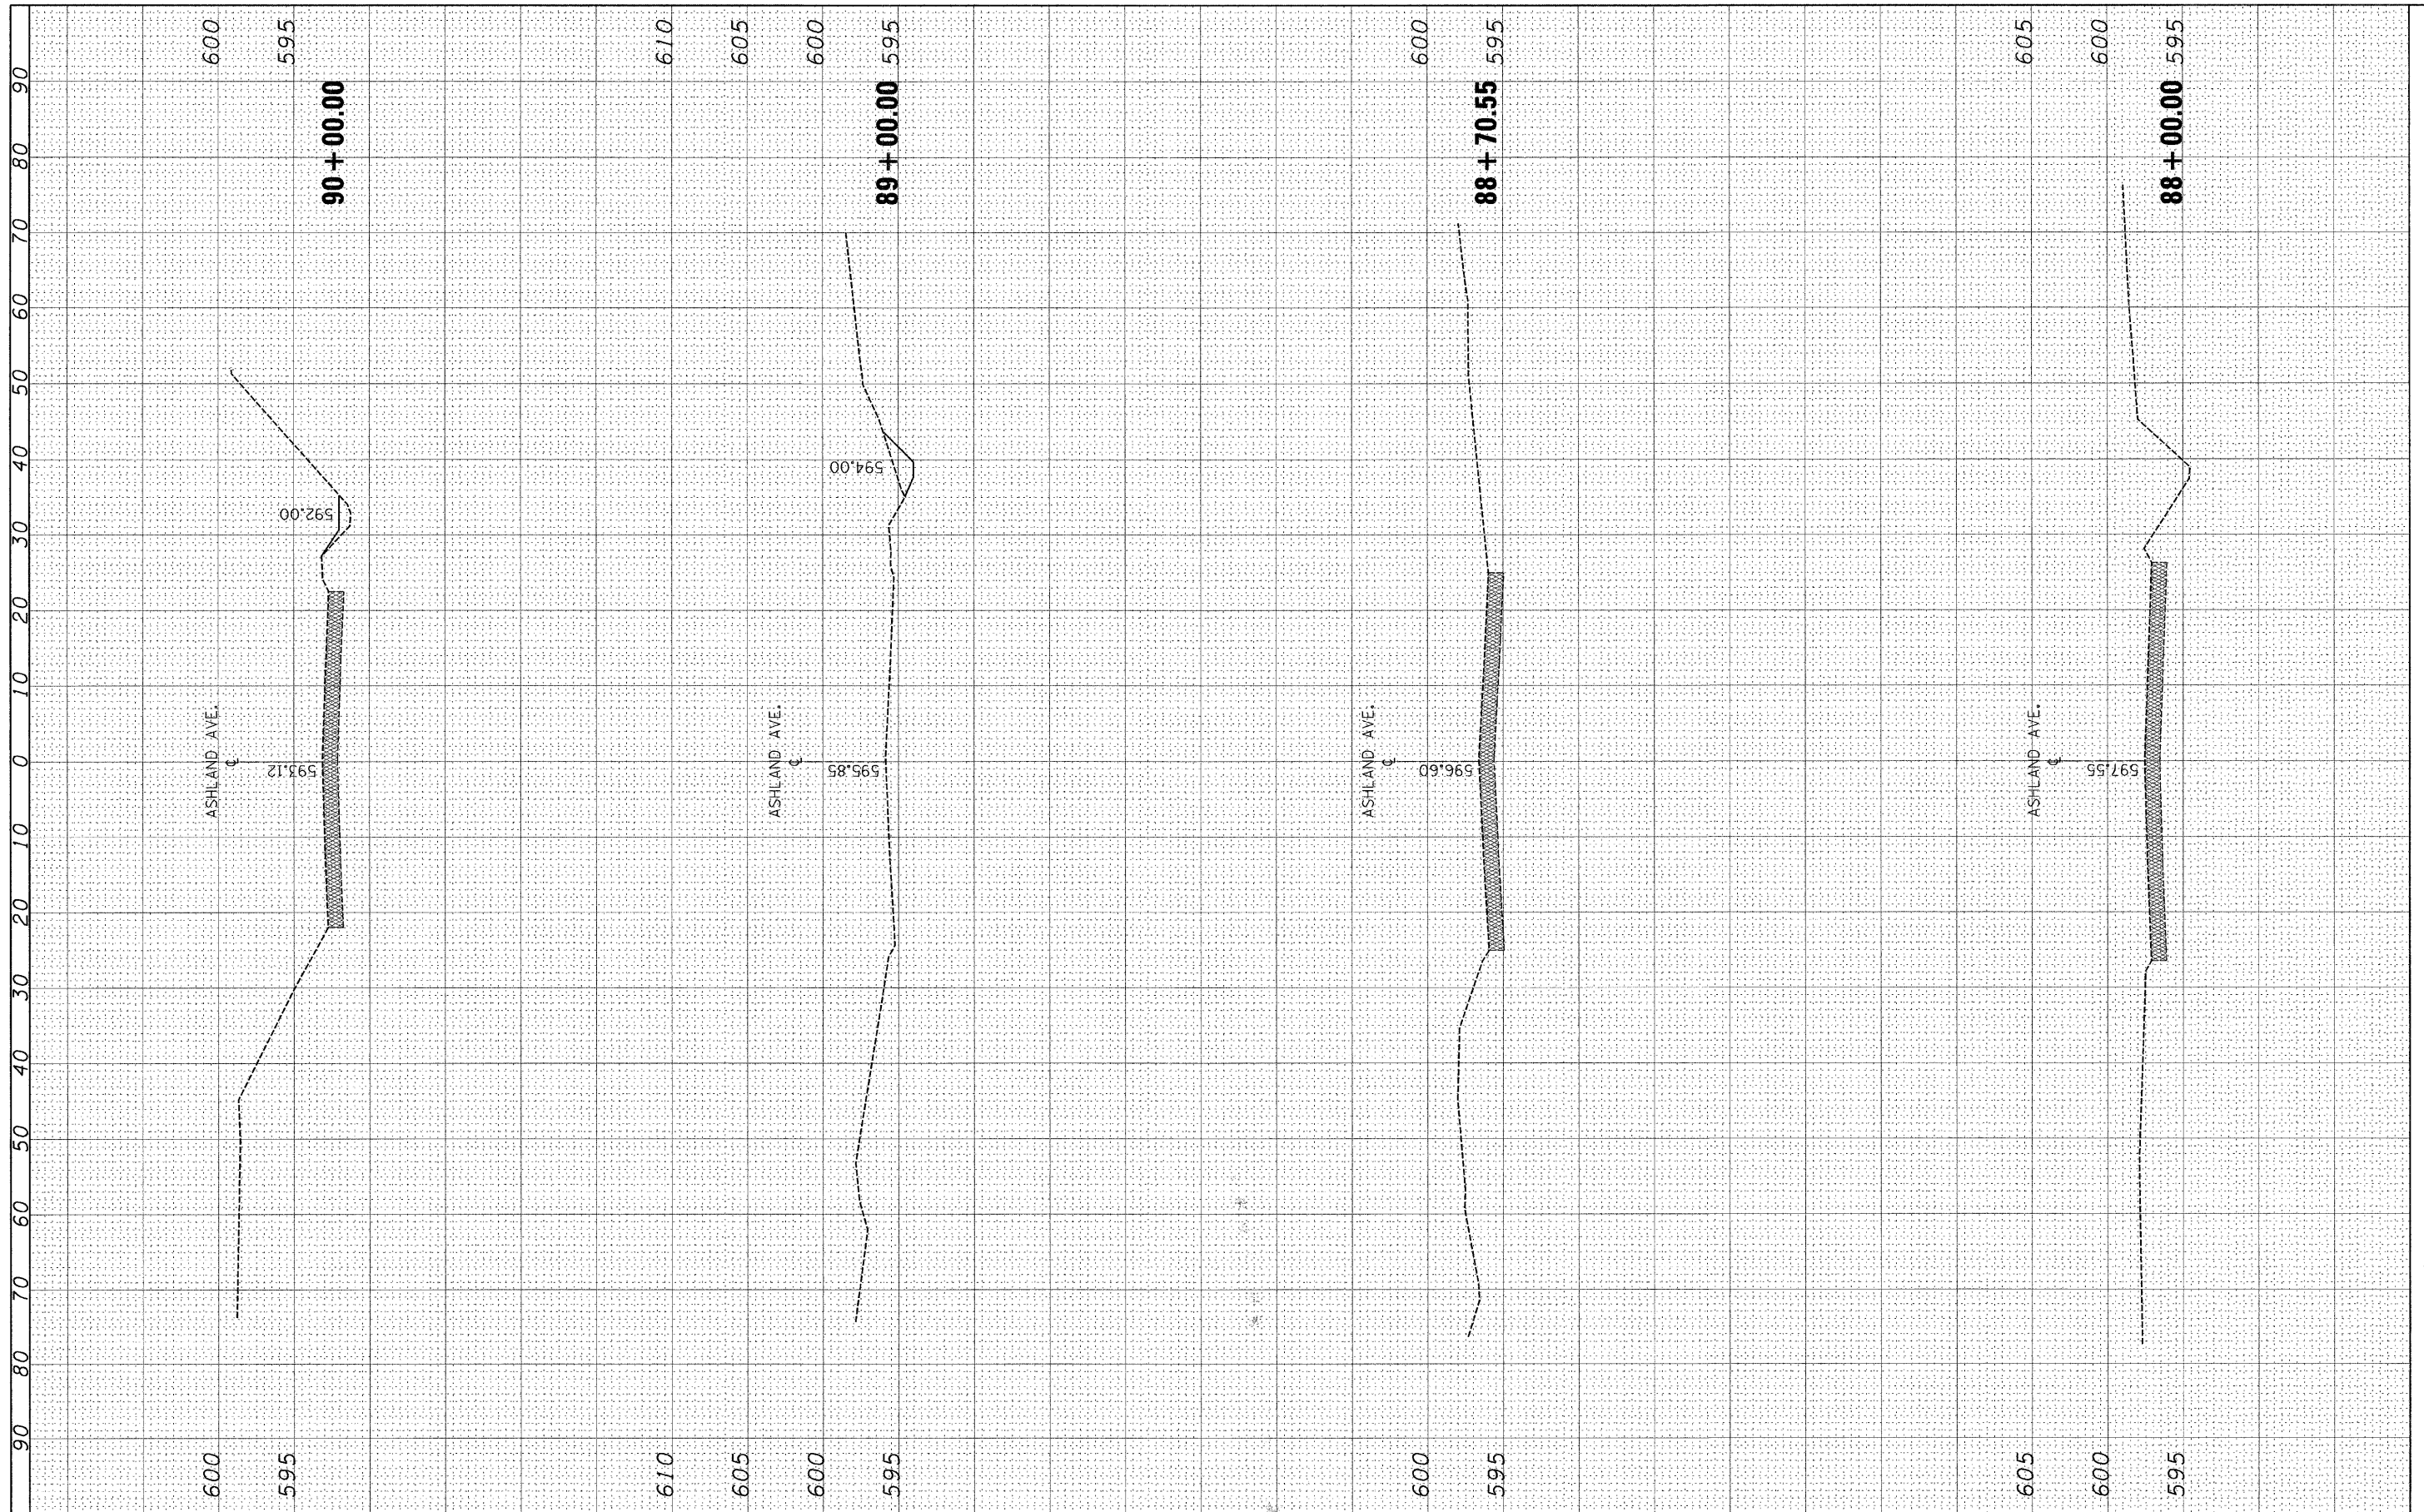

FILE NAME =  
#FILEL\*  
1-2

USER NAME = USER  
PLOT SCALE = 10.0000' / IN.  
PLOT DATE = 1/3/2012

DESIGNED - EF	REVISED -
DRAWN - EF	REVISED -
CHECKED - RS	REVISED -
DATE - 12-28-2011	REVISED -

**STATE OF ILLINOIS  
DEPARTMENT OF TRANSPORTATION**

**ASHLAND AVE. (THORNTON RD. TO BROADWAY ST.)  
CROSS SECTIONS**

SCALE: SHEET OF 12 SHEETS STA. TO STA.

F.A.U. RTE.	SECTION	COUNTY	TOTAL SHEETS	SHEET NO.
2857	2011-054-1	COOK	81	68
				CONTRACT NO. 60P64
ILLINOIS FED. AID PROJECT				