


|               |          |    |      |
|---------------|----------|----|------|
| FINAL SURVEY  | SURVEYED | BY | DATE |
| NOTE BOOK NO. | PLOTTED  |    |      |
| AREAS CHECKED | DATE     |    |      |

|                 |          |    |      |
|-----------------|----------|----|------|
| ORIGINAL SURVEY | SURVEYED | BY | DATE |
| NOTE BOOK NO.   | PLOTTED  |    |      |
| AREAS CHECKED   | DATE     |    |      |

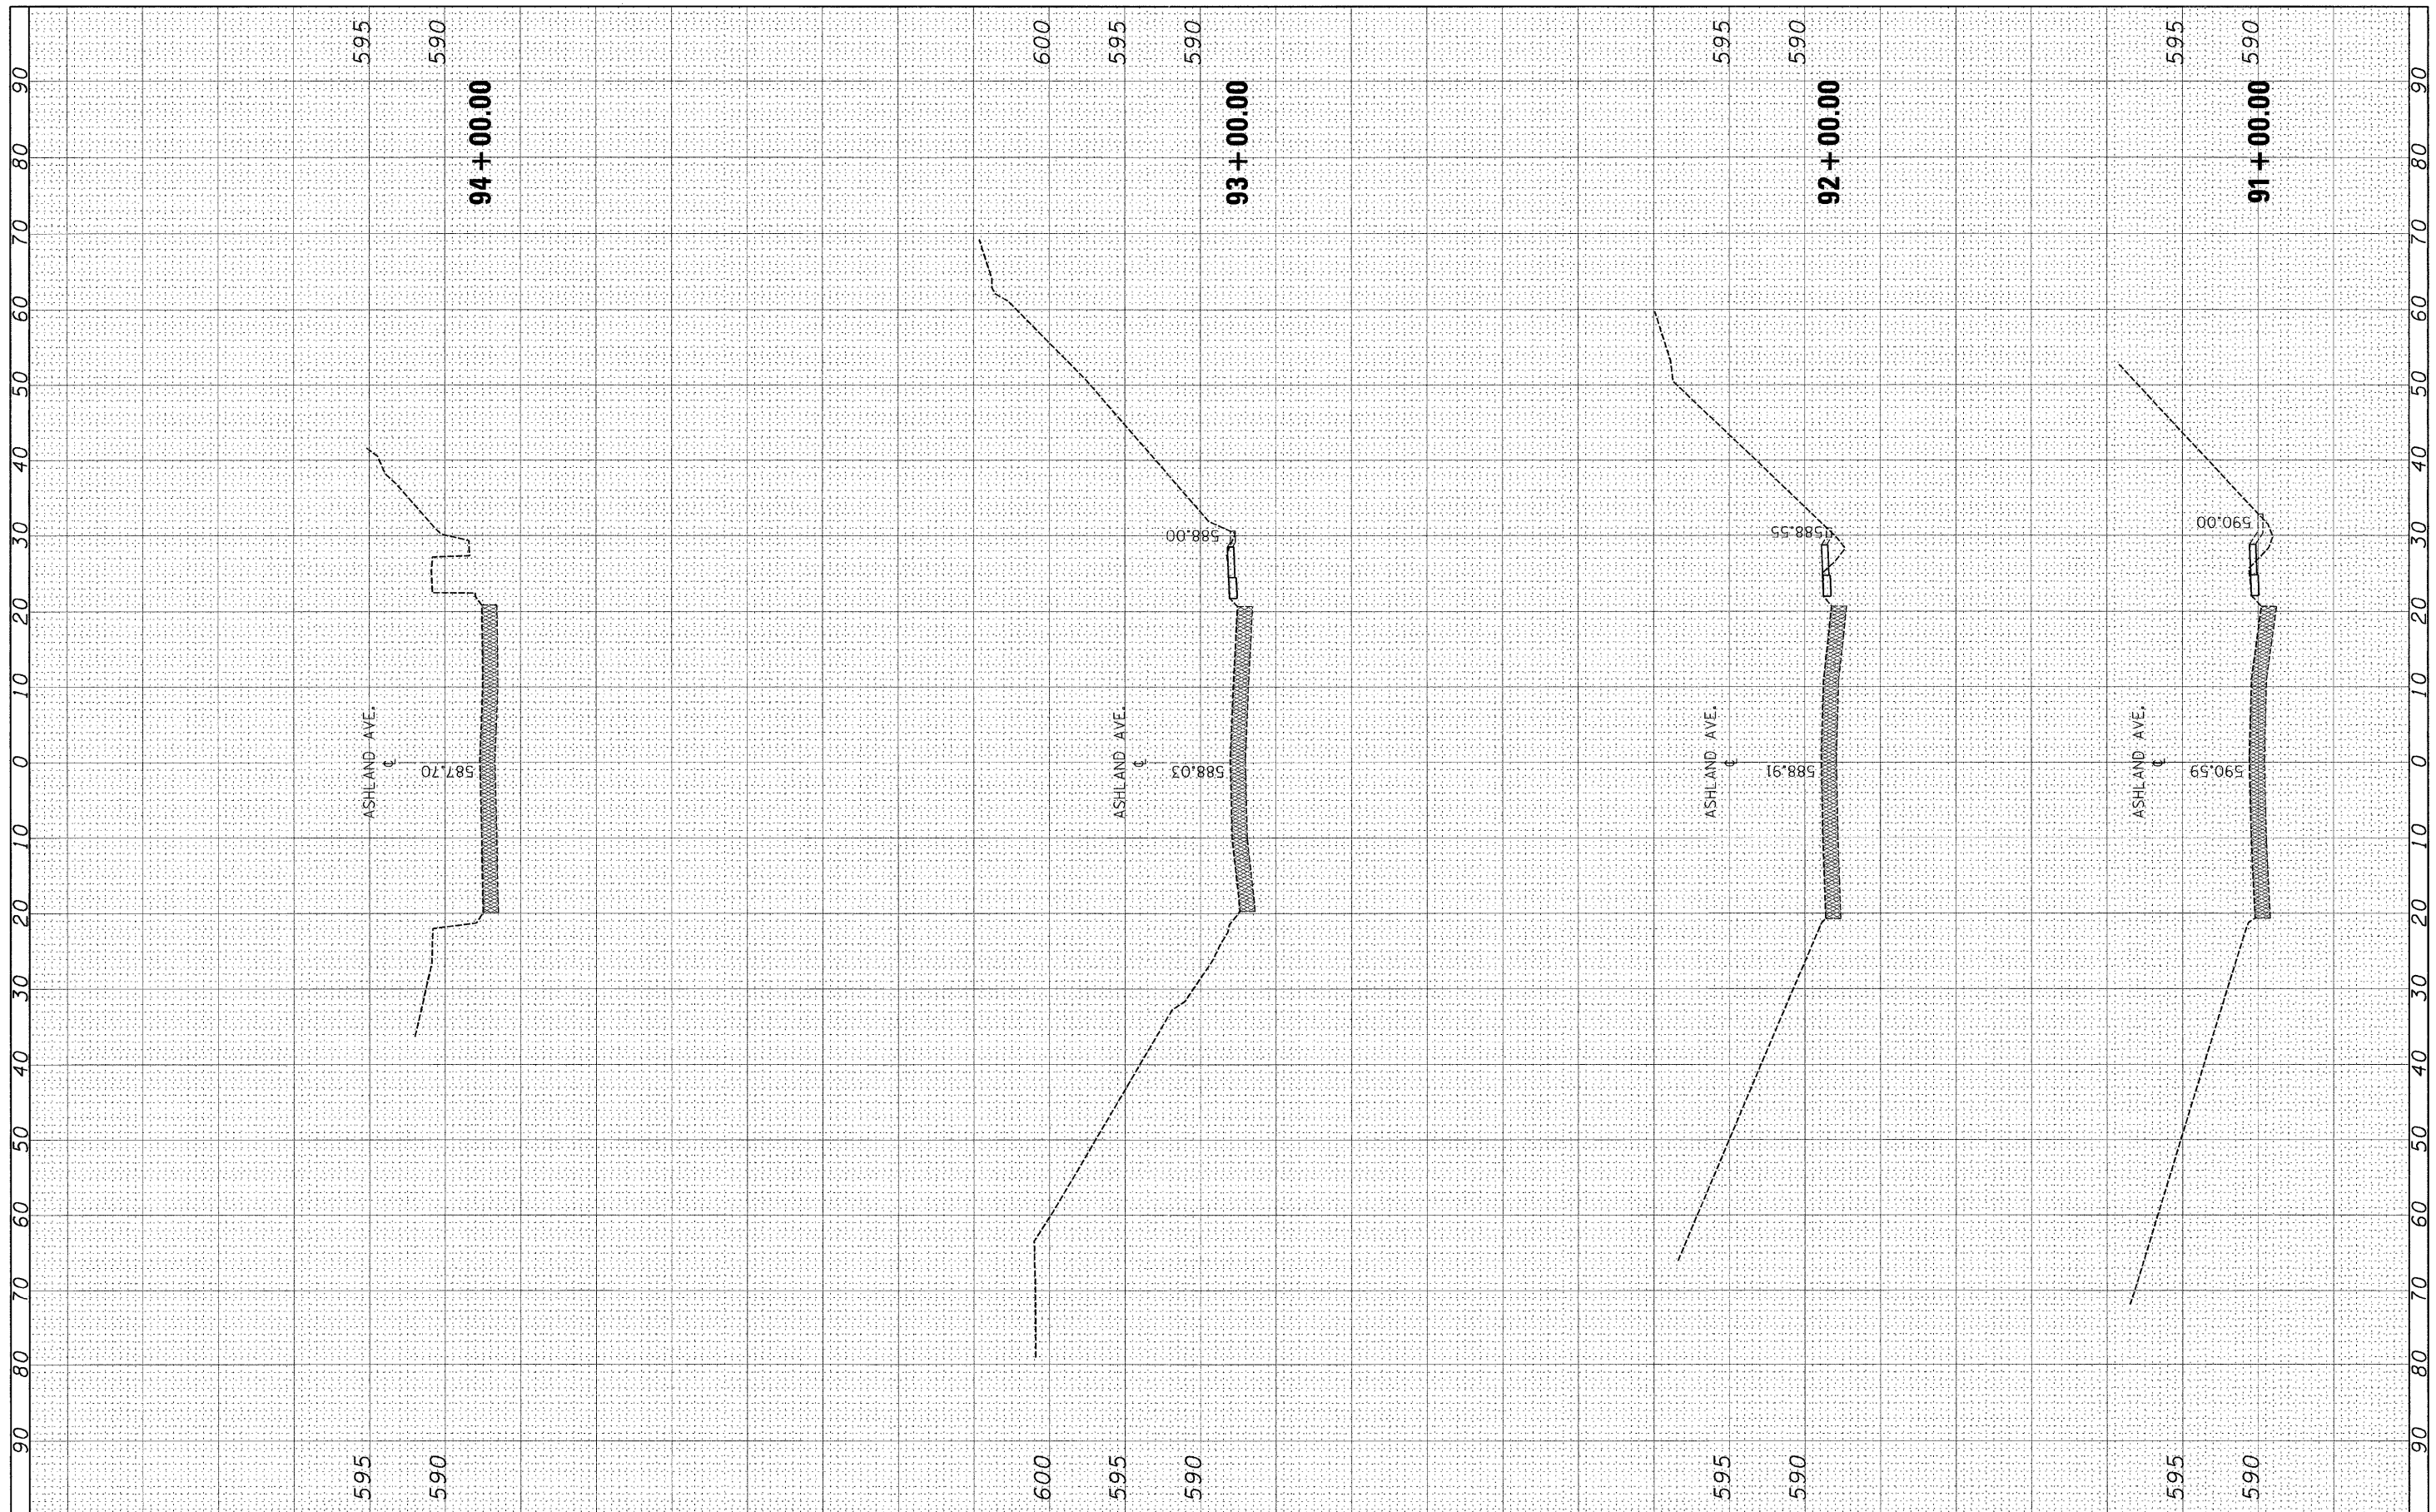

FILE NAME =  
#FILEL\$  
1-4-11

USER NAME = JUSER.  
PLOT SCALE = 10,000'S = 1" IN.  
PLOT DATE = 1/3/2012

DESIGNED - EF  
DRAWN - EF  
CHECKED - RS  
DATE - 12-28-2011

REVISED -  
REVISED -  
REVISED -  
REVISED -

**STATE OF ILLINOIS  
DEPARTMENT OF TRANSPORTATION**

**ASHLAND AVE. (THORNTON RD. TO BROADWAY ST.)  
CROSS SECTIONS**

SCALE: SHEET OF 12 SHEETS STA. 89+00.00 TO STA. 95+00.00

|                           |                       |                |                    |                 |
|---------------------------|-----------------------|----------------|--------------------|-----------------|
| F.A.I. RTE.<br>2857       | SECTION<br>2011-054-1 | COUNTY<br>COOK | TOTAL SHEETS<br>81 | SHEET NO.<br>69 |
| CONTRACT NO. 60P64        |                       |                |                    |                 |
| ILLINOIS FED. AID PROJECT |                       |                |                    |                 |