

ROUTE	SECTION	COUNTY	TOTAL SHEETS	SHEET NUMBER
VARIOUS	2011-062-I	WILL & COOK	22	4


CONTRACT NO. 60P81

**TRAFFIC DATA:**

I-90/94 (KENNEDY EXPY)  
 2009 ADT = 323,400  
 POSTED SPEED LIMIT = 55 MPH

ASHLAND AVE.  
 2010 ADT = 34,100  
 POSTED SPEED LIMIT = 30 MPH

R 14 E

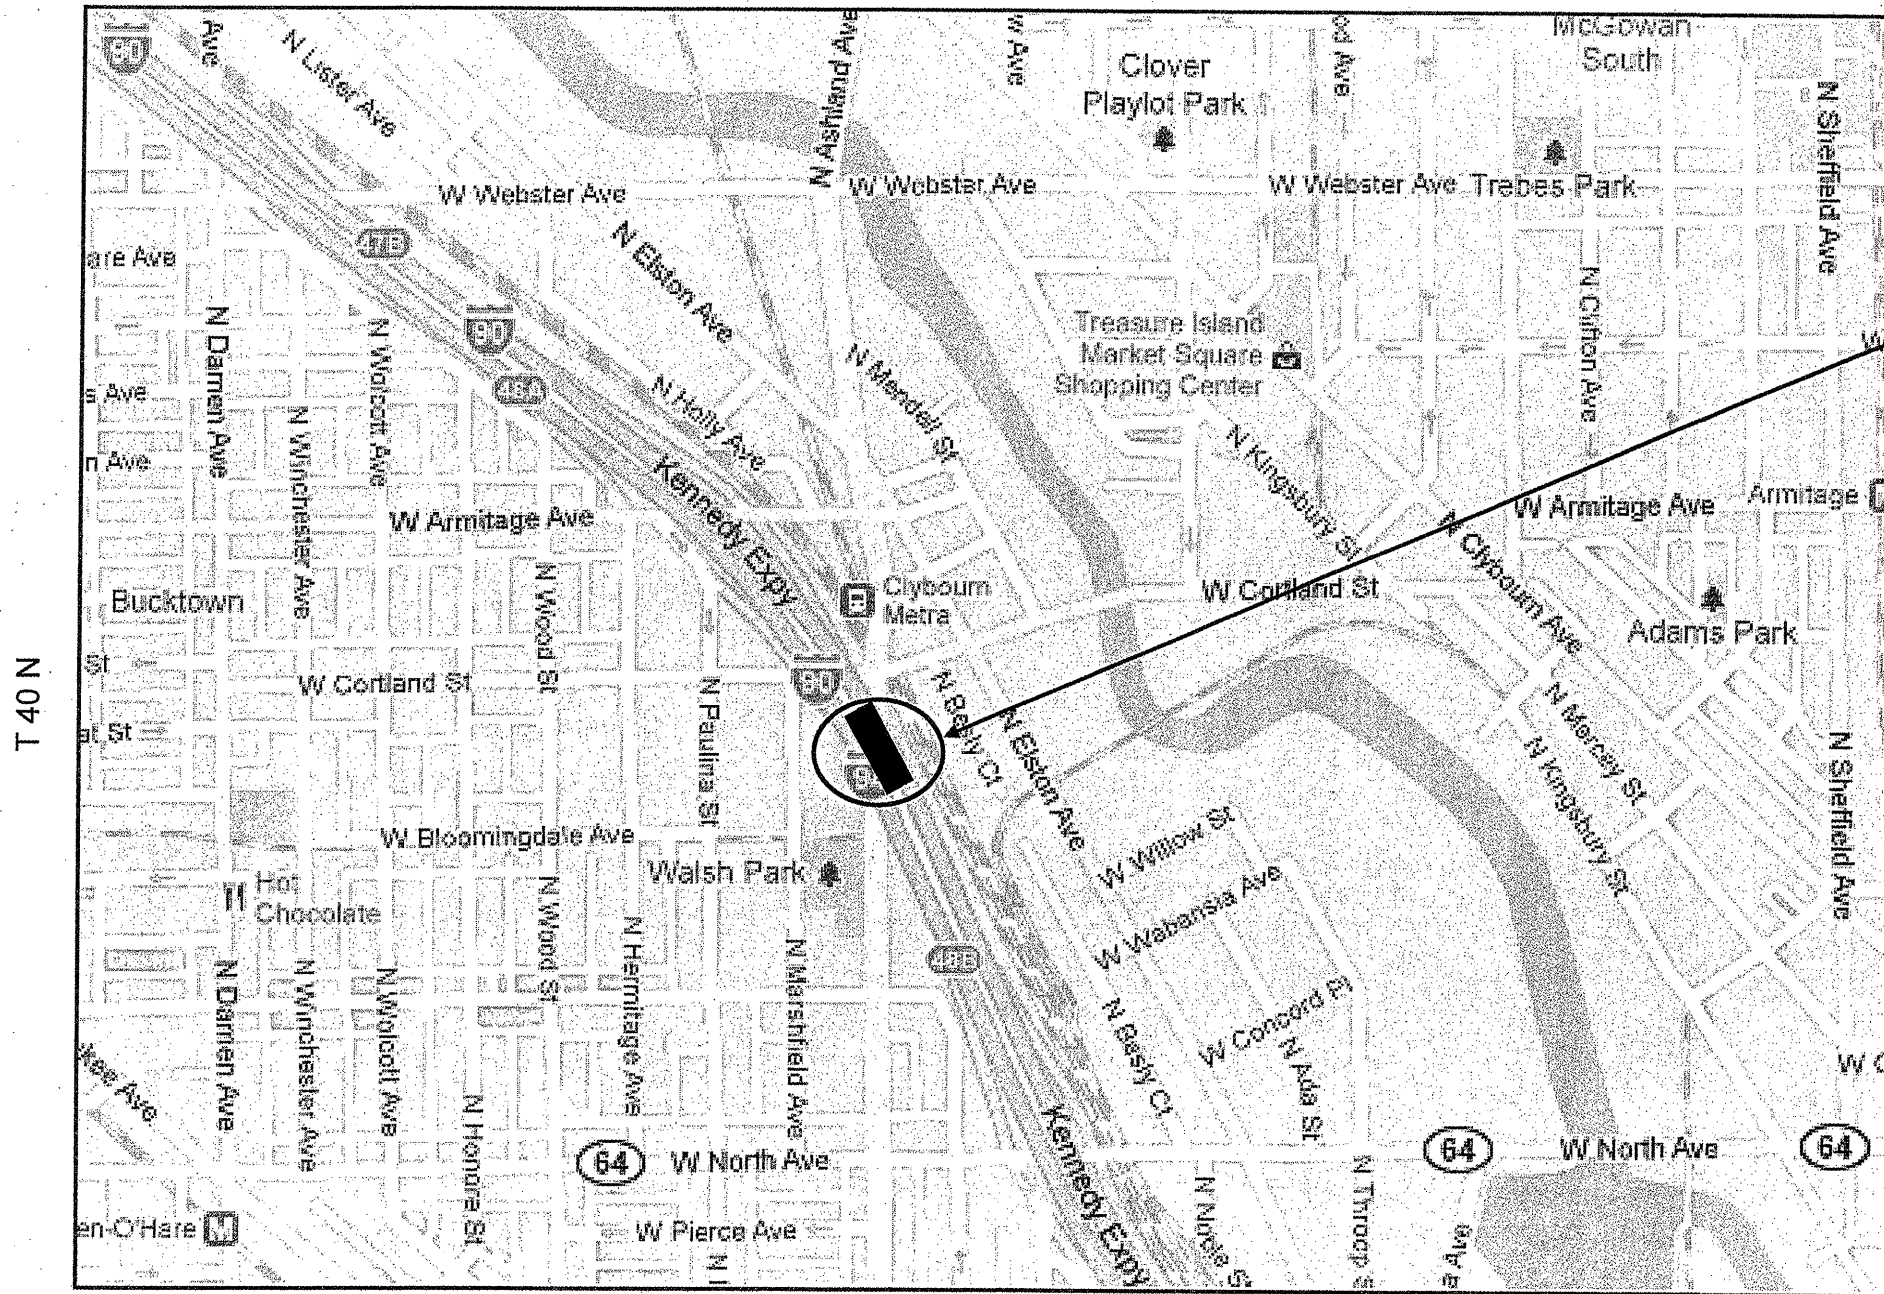

LOCATION 1  
 SN 016-0133  
 I-90/94 OVER ASHLAND AVENUE

LAKE VIEW TOWNSHIP

ILLINOIS DEPARTMENT OF  
 TRANSPORTATION  
 LOCATION MAP: STRUCTURE 1  
 I-90/94 (KENNEDY EXPY)  
 OVER ASHLAND AVENUE