

ROUTE	SECTION	COUNTY	TOTAL SHEETS	SHEET NUMBER
VARIOUS	2011-062-I	WILL & COOK	22	6


CONTRACT NO. 60P81

**TRAFFIC DATA:**

**111<sup>TH</sup> STREET**  
 2009 ADT = 31,500  
 POSTED SPEED LIMIT = 35 MPH

**IL 43 (HARLEM AVENUE)**  
 2009 ADT = 35,300  
 POSTED SPEED LIMIT = 35 MPH

R 13 E

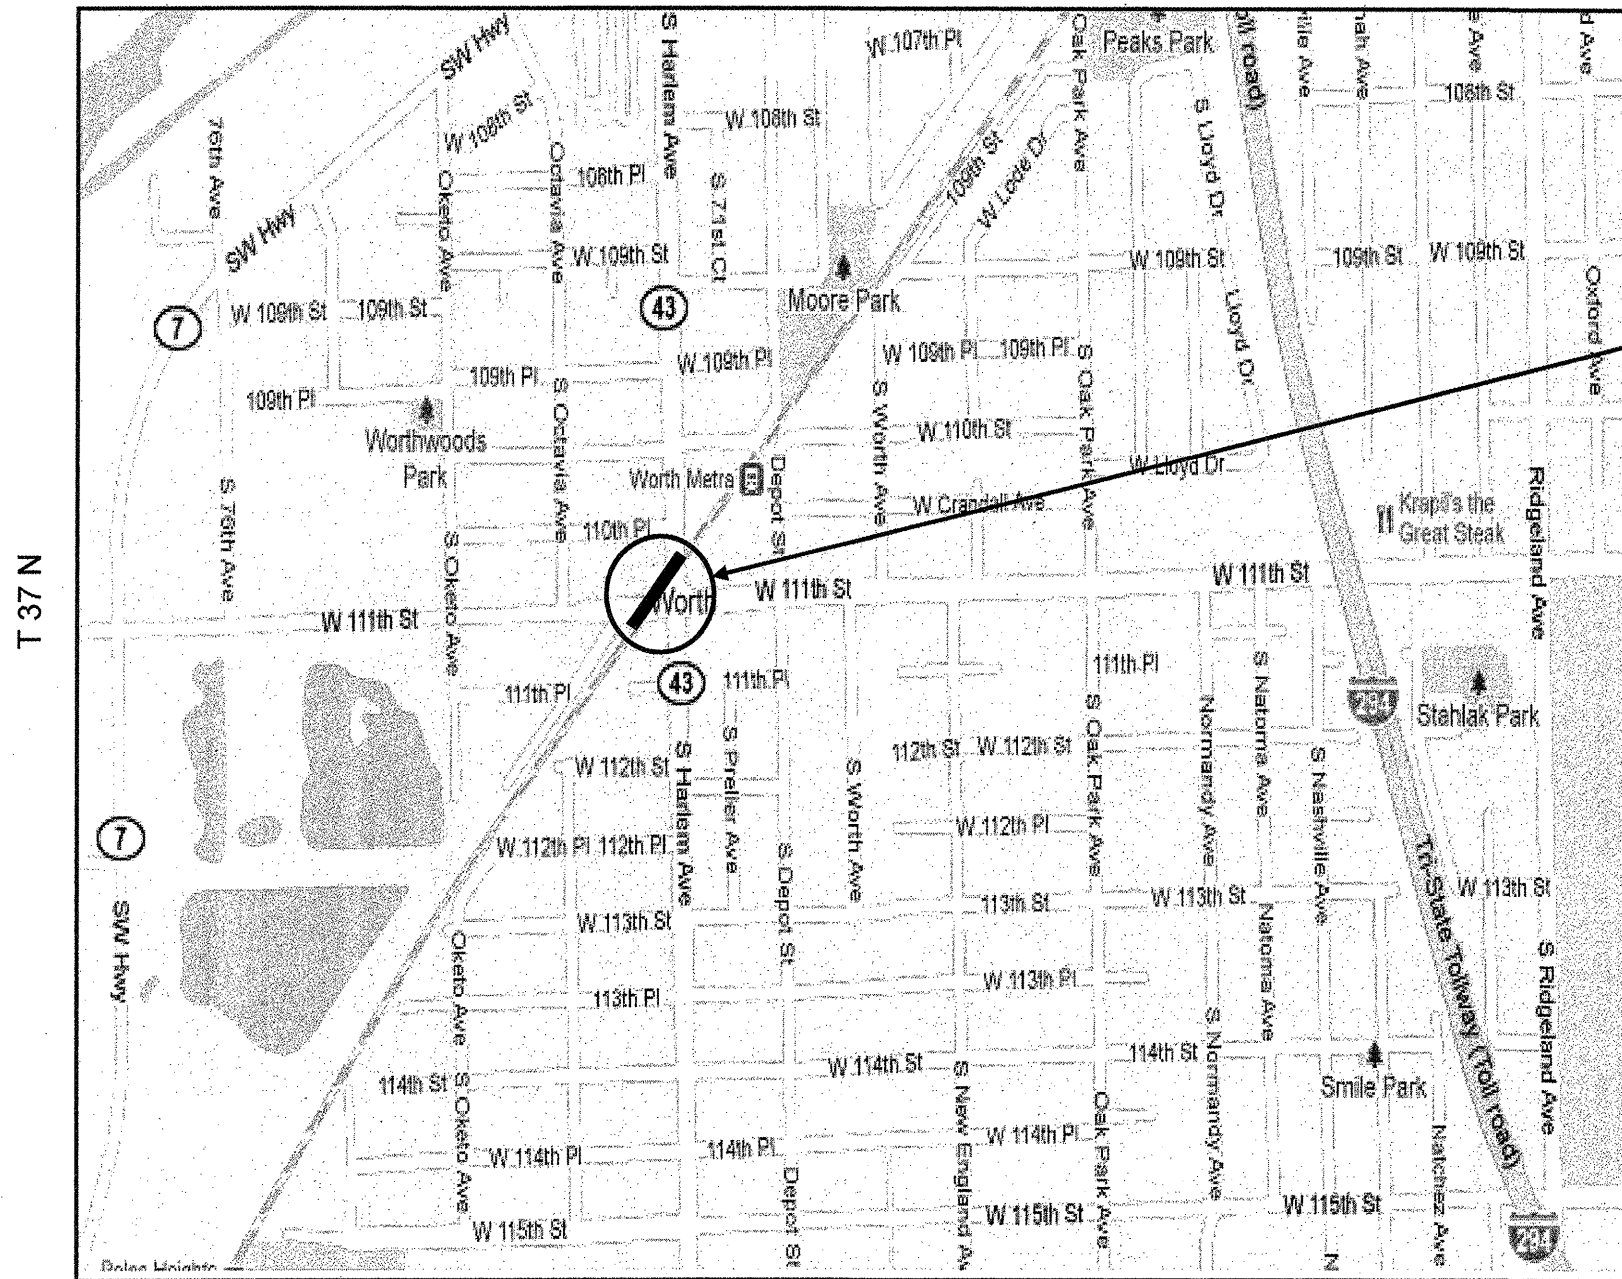

LOCATION 4  
 SN 016-2405  
 SWS METRA OVER 111<sup>TH</sup> STREET &  
 IL-43 (HARLEM AVENUE)

T 37 N

**WORTH & PALOS TOWNSHIP**

ILLINOIS DEPARTMENT OF  
 TRANSPORTATION  
 LOCATION MAP: STRUCTURE 4  
 SOUTHWEST SERVICE METRA OVER  
 IL 43 (HARLEM AVE) & 111<sup>TH</sup> STREET