


ROUTE VARIOUS	SECTION 2011-062-I	COUNTY WILL & COOK	TOTAL SHEETS 22	SHEET NUMBER 12
------------------	-----------------------	-----------------------	-----------------------	-----------------------

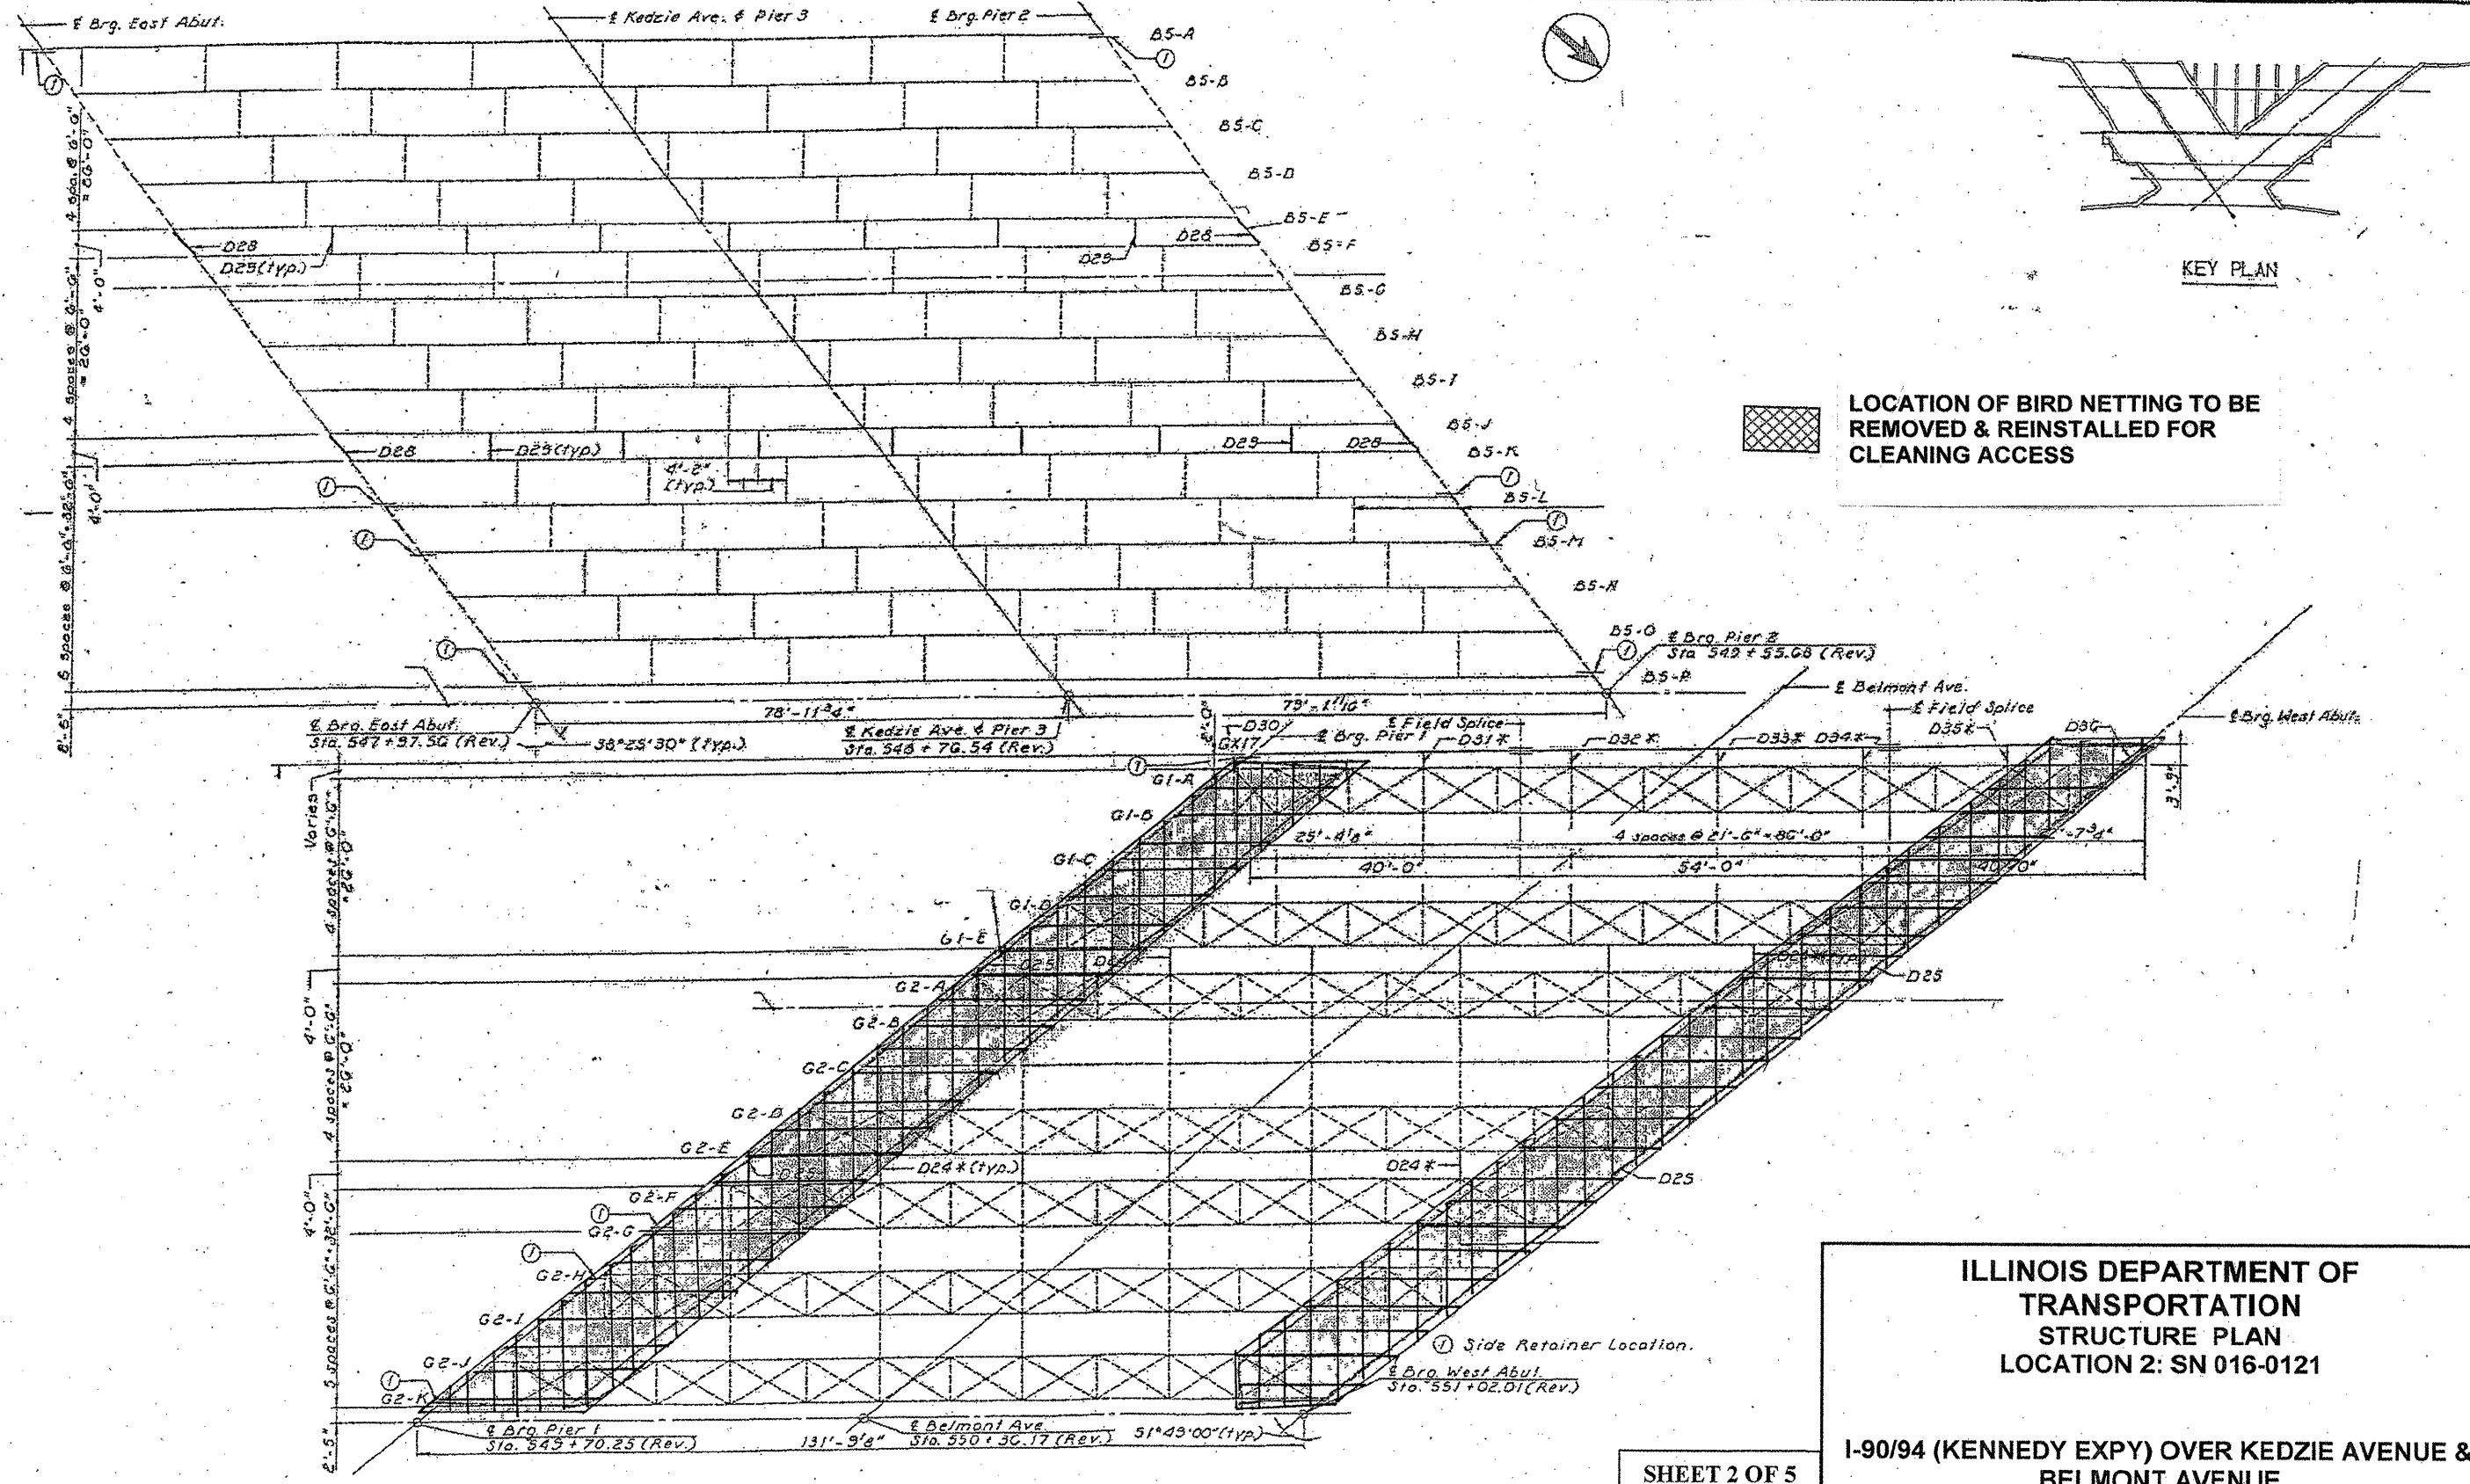

ILLINOIS DEPARTMENT OF
TRANSPORTATION
STRUCTURE PLAN
LOCATION 2: SN 016-0121

I-90/94 (KENNEDY EXPY) OVER KEDZIE AVENUE &
BELMONT AVENUE

SHEET 2 OF 5