





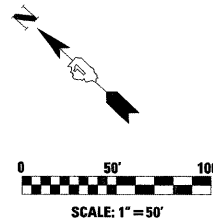
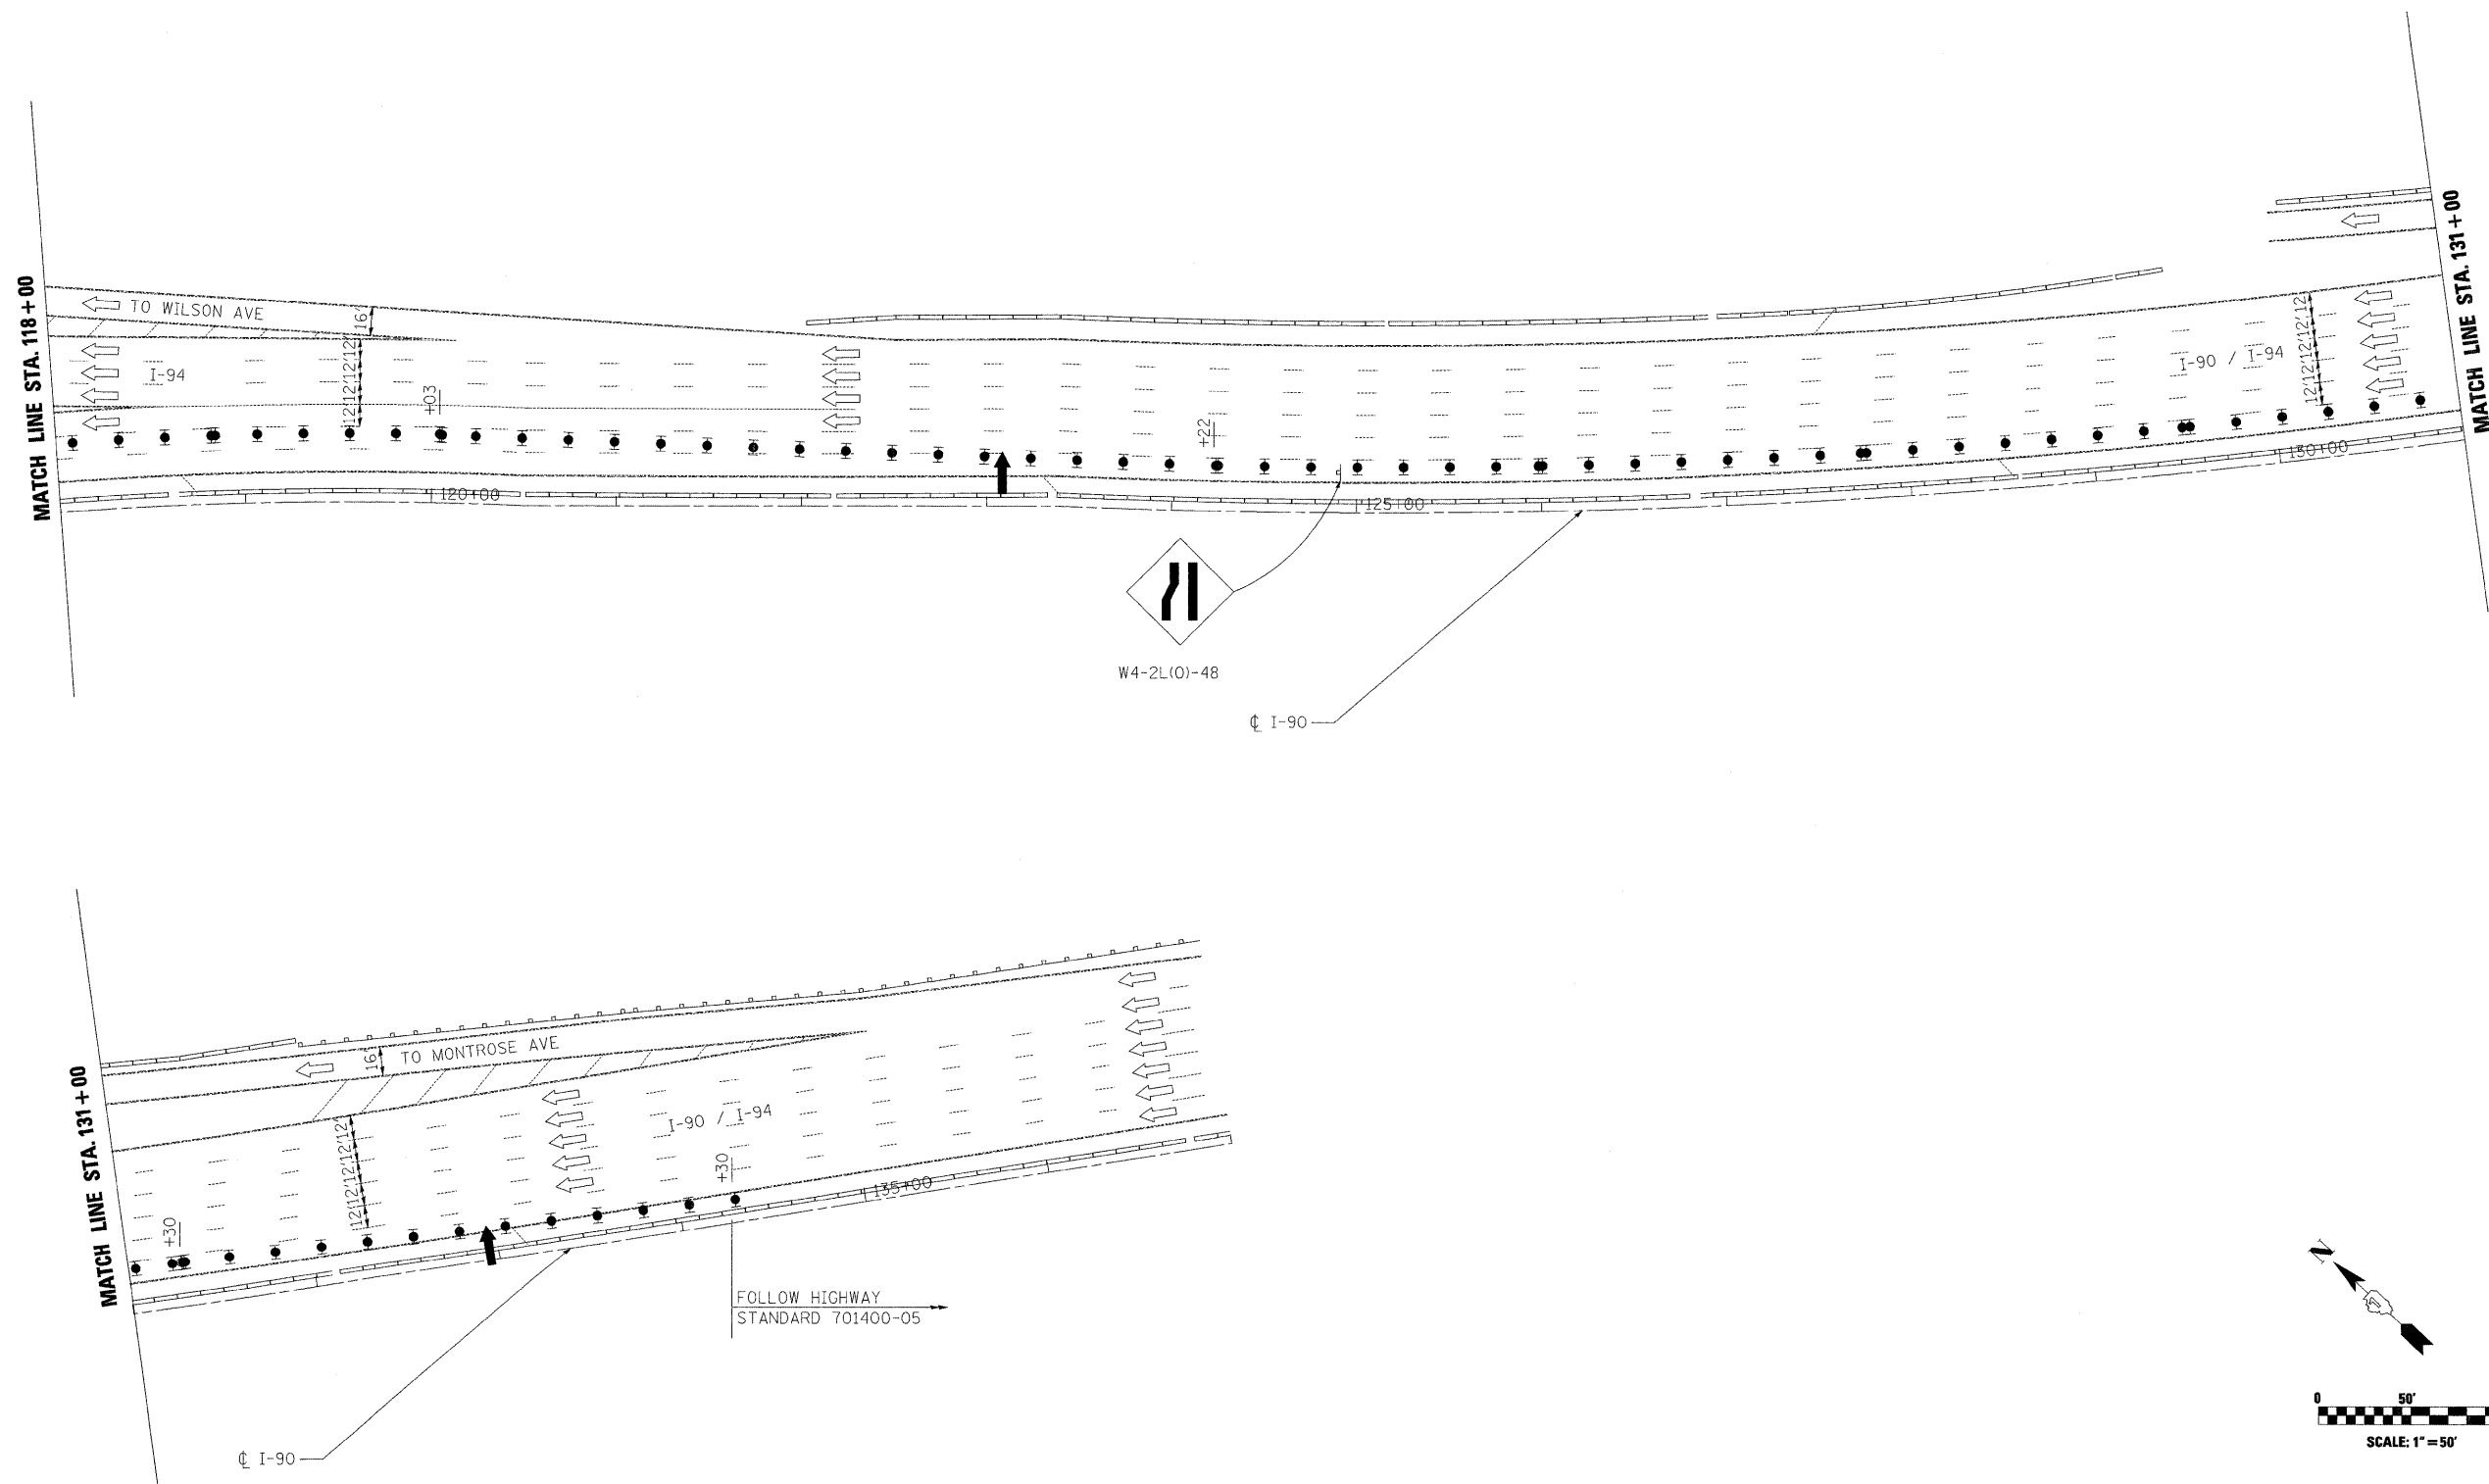


**LEGEND**

-  WORK ZONE
-  IMPACT ATTENUATOR, TEMPORARY
-  TEMPORARY CONCRETE BARRIER
-  SIGN
-  TYPE II BARRICADE, DRUM, OR VERTICAL BARRICADE WITH STEADY BURN MONODIRECTIONAL LIGHT
-  ARROWBOARD

 

**LIN ENGINEERING, LTD.**  
 Consulting Engineers  
 Springfield, Illinois

USER NAME = Plotted by Fred 576	DESIGNED - SEW	REVISED -
PLOT SCALE = 50.0000' / IN.	DRAWN - RK	REVISED -
PLOT DATE = 2/1/2012	CHECKED - SEW	REVISED -
	DATE - 1/2012	REVISED -

**STATE OF ILLINOIS**  
**DEPARTMENT OF TRANSPORTATION**

**MAINTENANCE OF TRAFFIC - I-90**  
**F.A.I. 90 (I-90) AT ILL 50 (CICERO AVENUE)**  
 SCALE: 1"=50' SHEET NO. 2 OF 2 SHEETS STA. 118+00 TO STA. 137+00

F.A.P. RTE.	SECTION	COUNTY	TOTAL SHEETS	SHEET NO.
350	2011-063-1	COOK	18	5B
				CONTRACT NO. 60P82
FED. ROAD DIST. NO. 1 ILLINOIS FED. AID PROJECT				