



**CROSS SECTION**  
(LOOKING SOUTH)  
STAGE I CONSTRUCTION

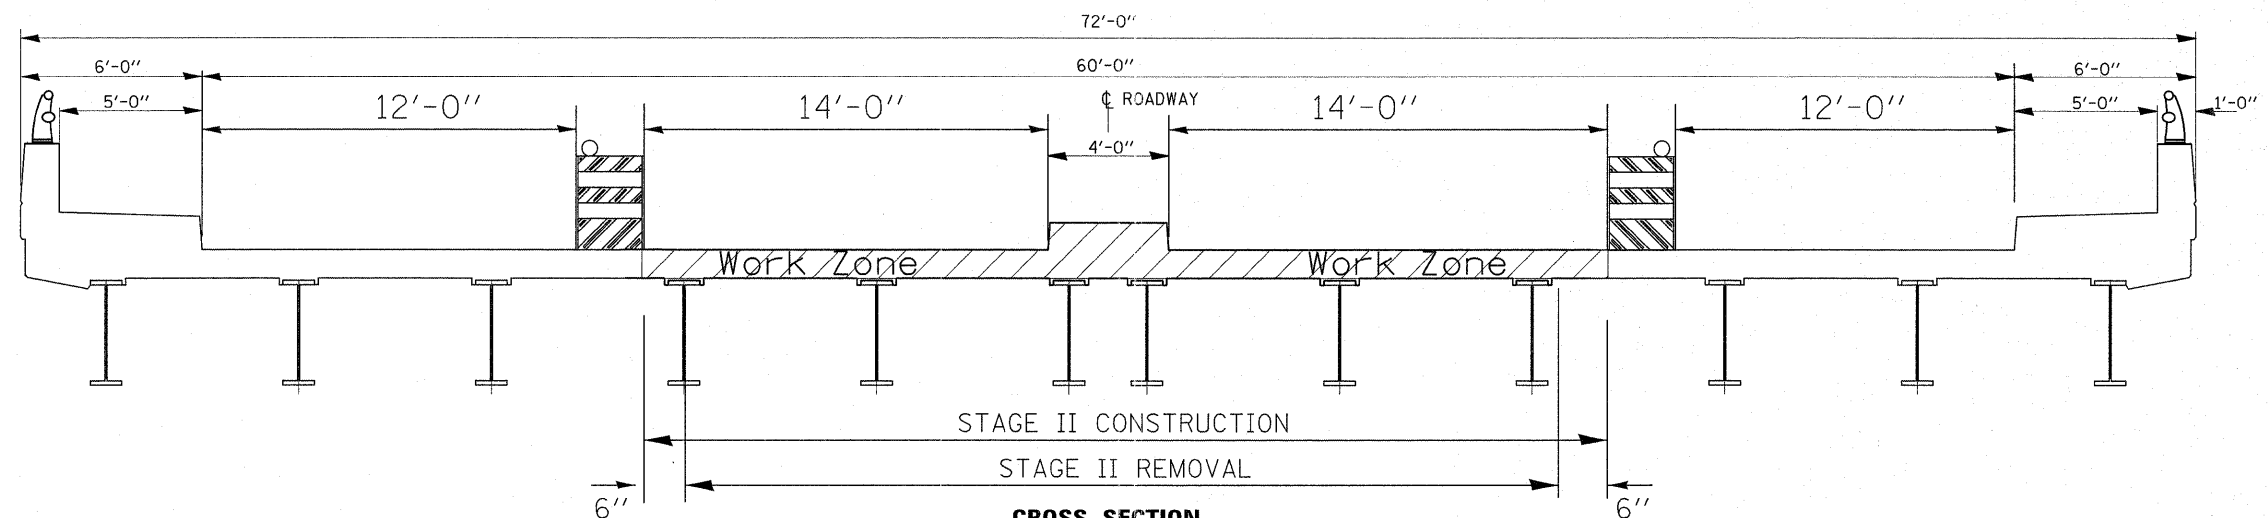

**CROSS SECTION**  
(LOOKING SOUTH)  
STAGE 2 CONSTRUCTION

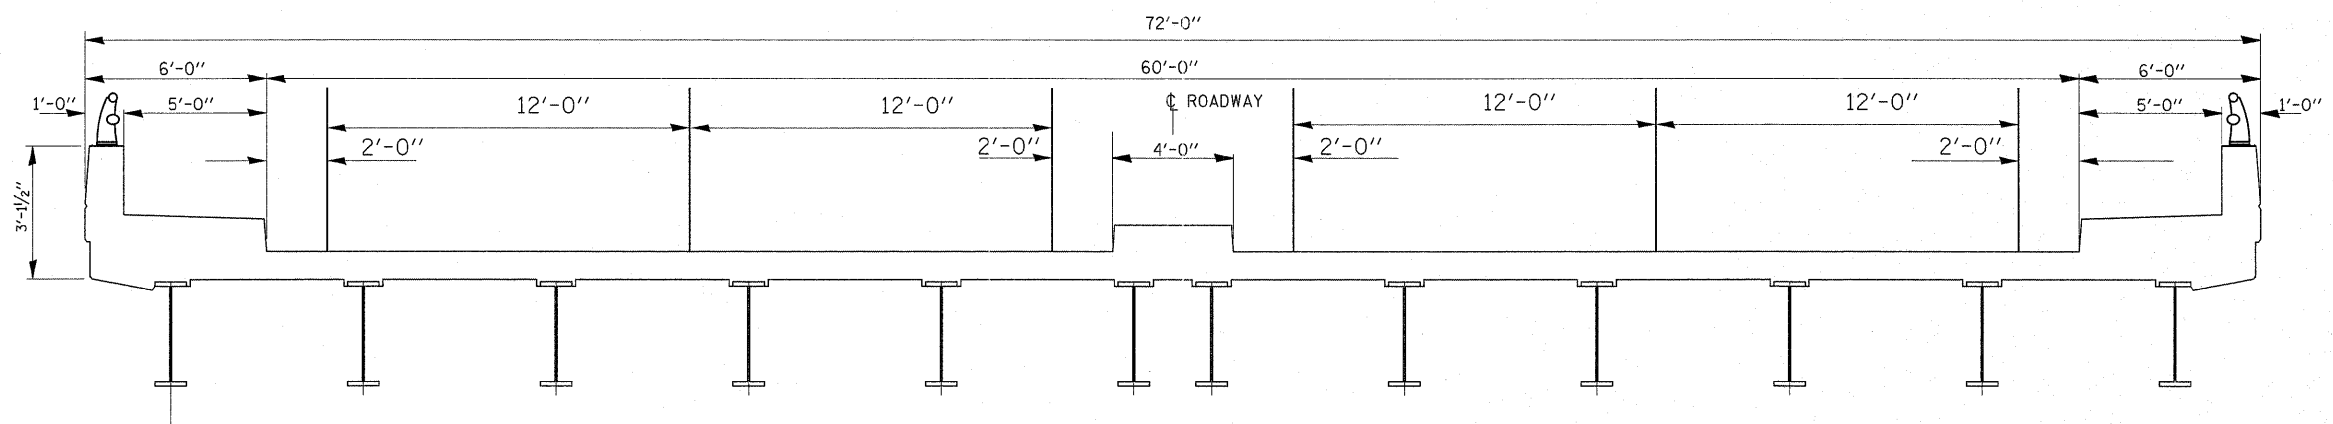

**CROSS SECTION**  
(LOOKING SOUTH)  
FINAL

FILE NAME =	USER NAME = #USER#	DESIGNED AWC	REVISED -	<b>STATE OF ILLINOIS DEPARTMENT OF TRANSPORTATION</b>	<b>IL. RTE. 50 (CICERO AVE.) AT CSXT RAILROAD TRAFFIC CONTROL TYPICAL SECTION</b>				F.A.P. RTE.	SECTION	COUNTY	TOTAL SHEETS	SHEET NO.
#FILE#	DRAWN AWC	REVISED -	350						2011-064-I	COOK	28	16	
PLOT SCALE = #SCALE#	CHECKED -	REVISED -	SCALE: SHEET NO. OF SHEETS STA. TO STA.				CONTRACT NO. 60P83						
PLOT DATE = #DATE#	DATE -	REVISED -	ILLINOIS FED. AID PROJECT										