


ROUTE	SECTION	COUNTY	TOTAL SHEETS	SHEET NUMBER
FAP 350	2011-064-I	COOK	28	23

CONTRACT NO.: 60P83

STATE OF ILLINOIS
DEPARTMENT OF PUBLIC WORKS & BUILDINGS
DIVISION OF HIGHWAYS

FOR INFORMATION ONLY

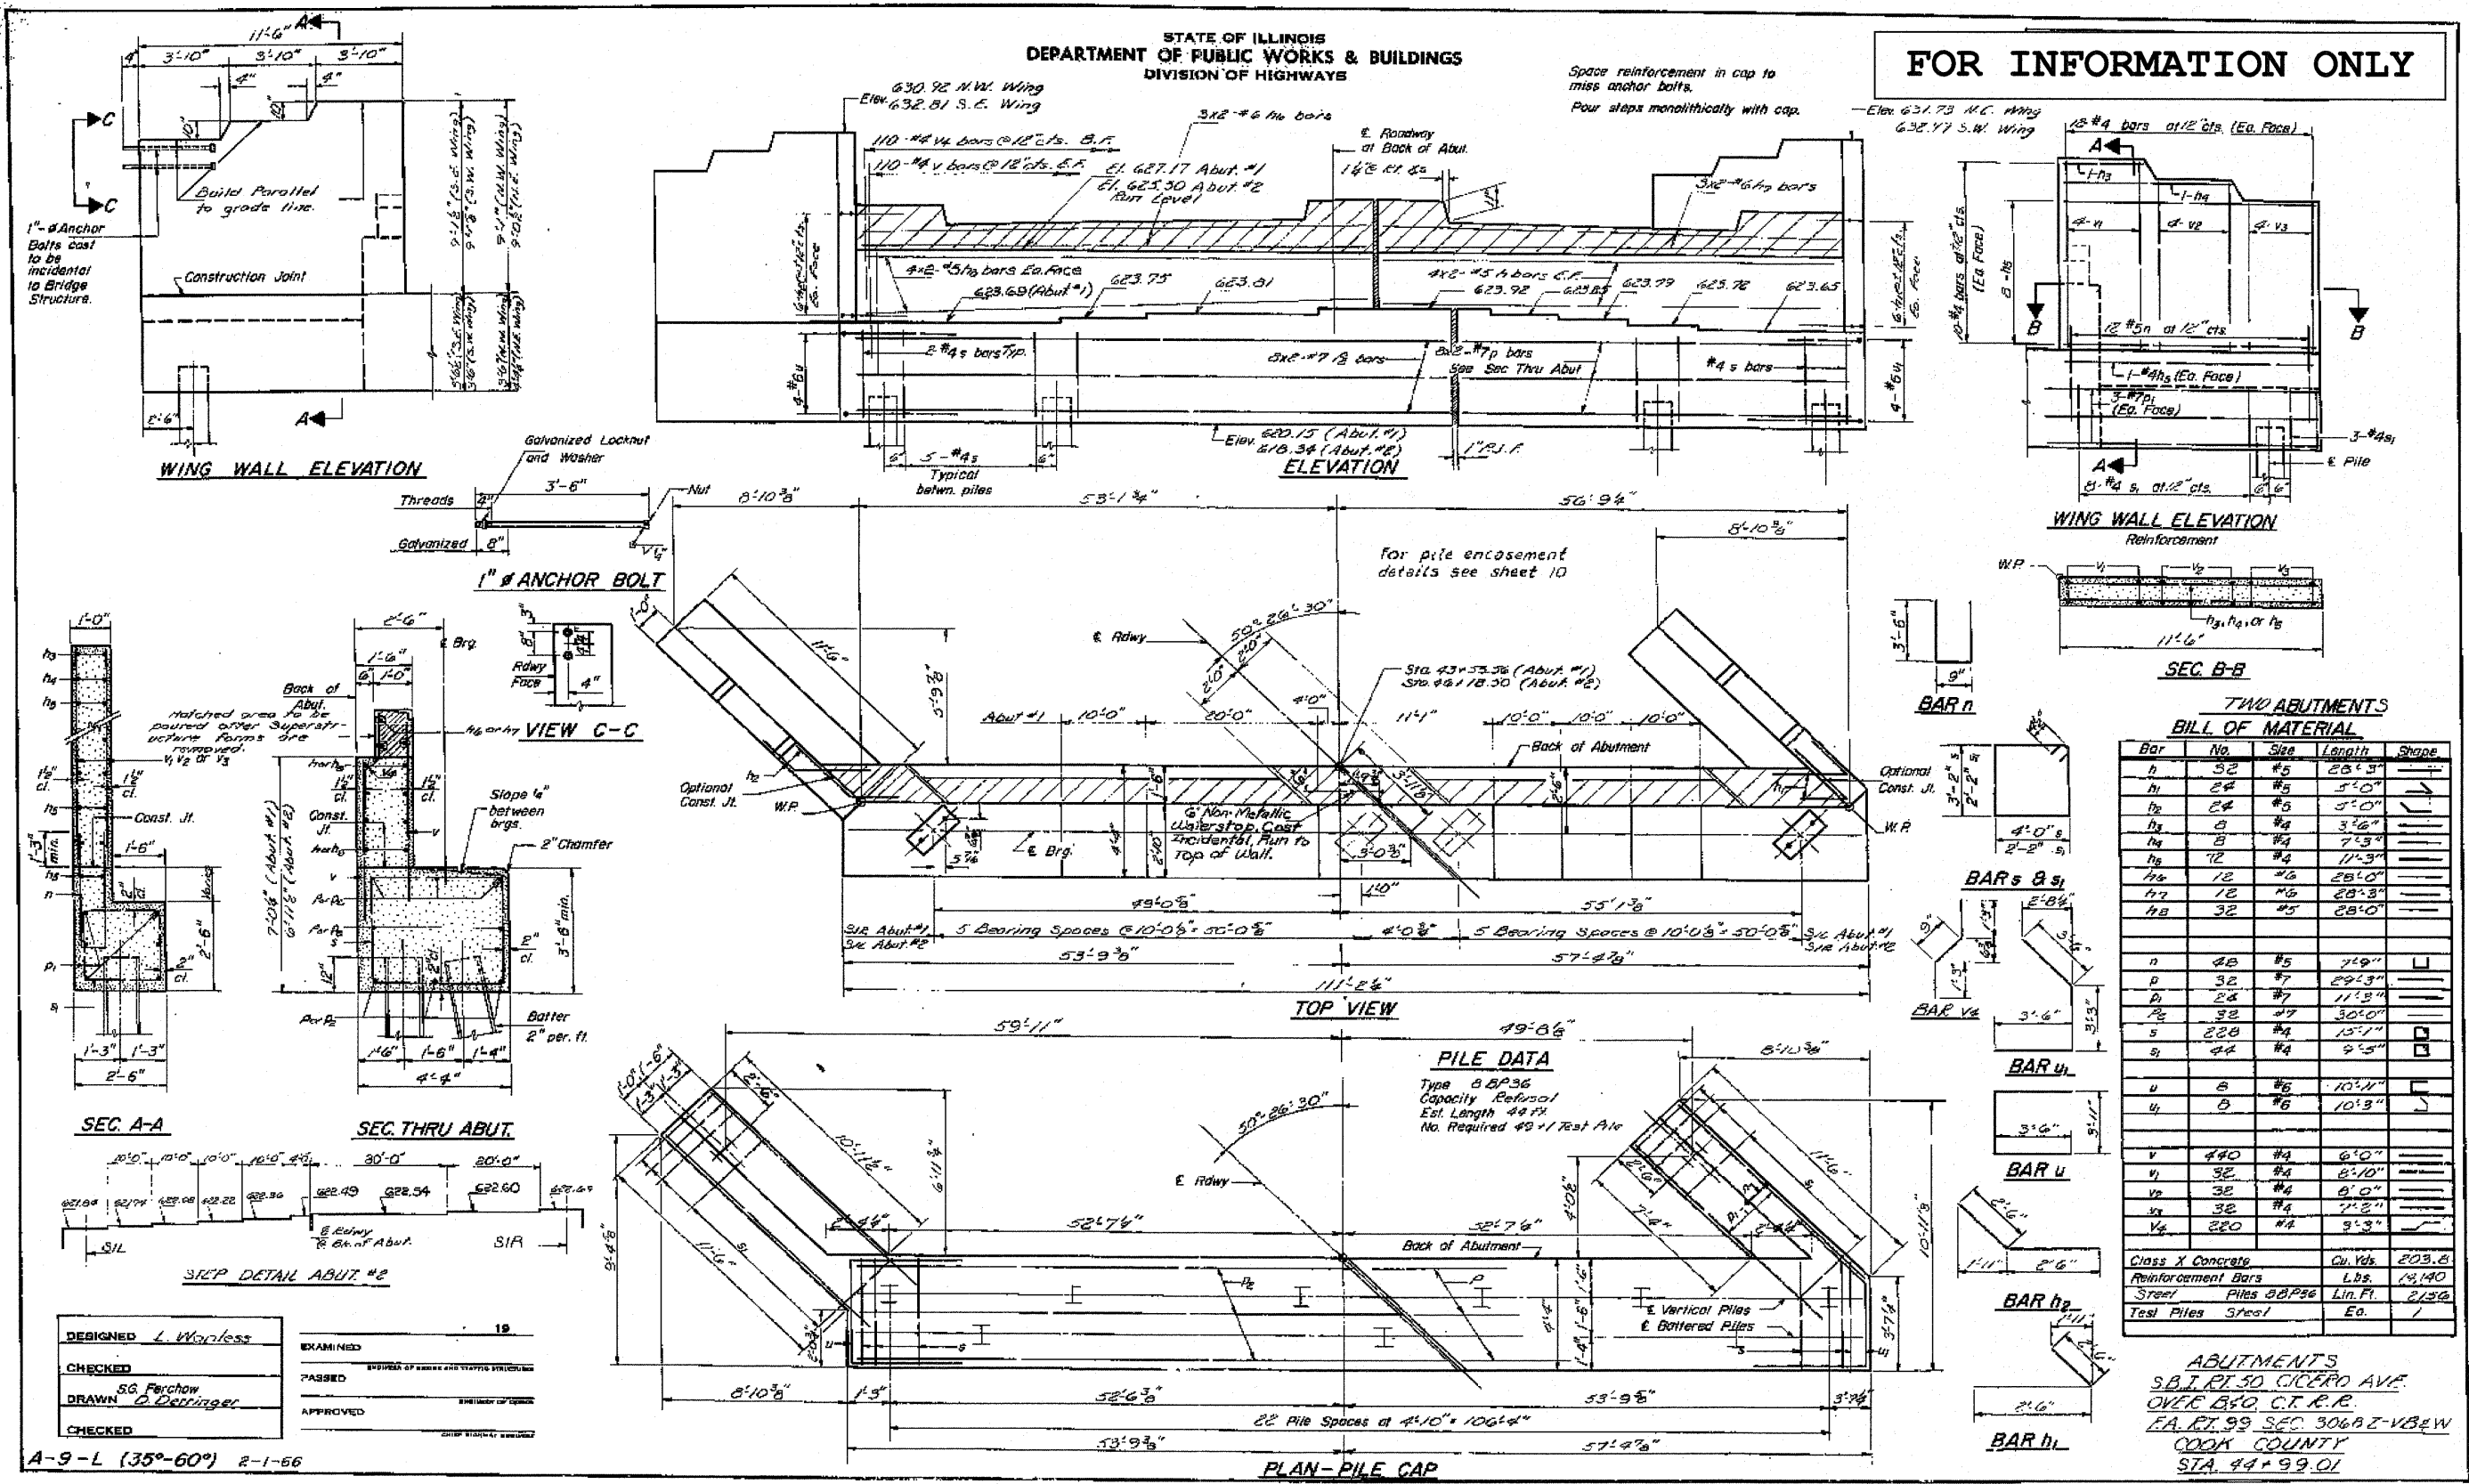

BILL OF MATERIAL

Bar	No.	Size	Length	Shape
n	32	#5	28'-3"	
h	24	#5	5'-0"	
h	24	#5	5'-0"	
h	8	#4	3'-6"	
h	8	#4	7'-3"	
h	12	#4	11'-3"	
h	12	#6	28'-0"	
h	12	#6	28'-3"	
h	32	#5	28'-0"	
n	48	#5	7'-9"	
p	32	#7	29'-3"	
p	24	#7	11'-3"	
p	32	#7	30'-0"	
s	220	#4	15'-1"	
s	44	#4	9'-5"	
u	8	#5	10'-2"	
u	8	#6	10'-3"	
v	440	#4	6'-0"	
v	32	#4	8'-10"	
v	32	#4	8'-0"	
v	32	#4	7'-2"	
v	220	#4	9'-3"	

Class X Concrete Cu. Yds. 203.6
Reinforcement Bars Lbs. 14,140
Steel Piles 20P46 Lin. Ft. 2,136
Test Piles Steel Ea. 1

ABUTMENTS
S.B.I. RT. 50, CICEPO AVE.
OVER B&O, C.T. P.R.
E.A. RT. 99 SEC. 306&Z-VB&W
COOK COUNTY
STA. 44+99.01

DESIGNED	L. Worless	EXAMINED	19
CHECKED		PASSED	
DRAWN	S.G. Furchow	APPROVED	
CHECKED	G. Doring		