


ELEVATION

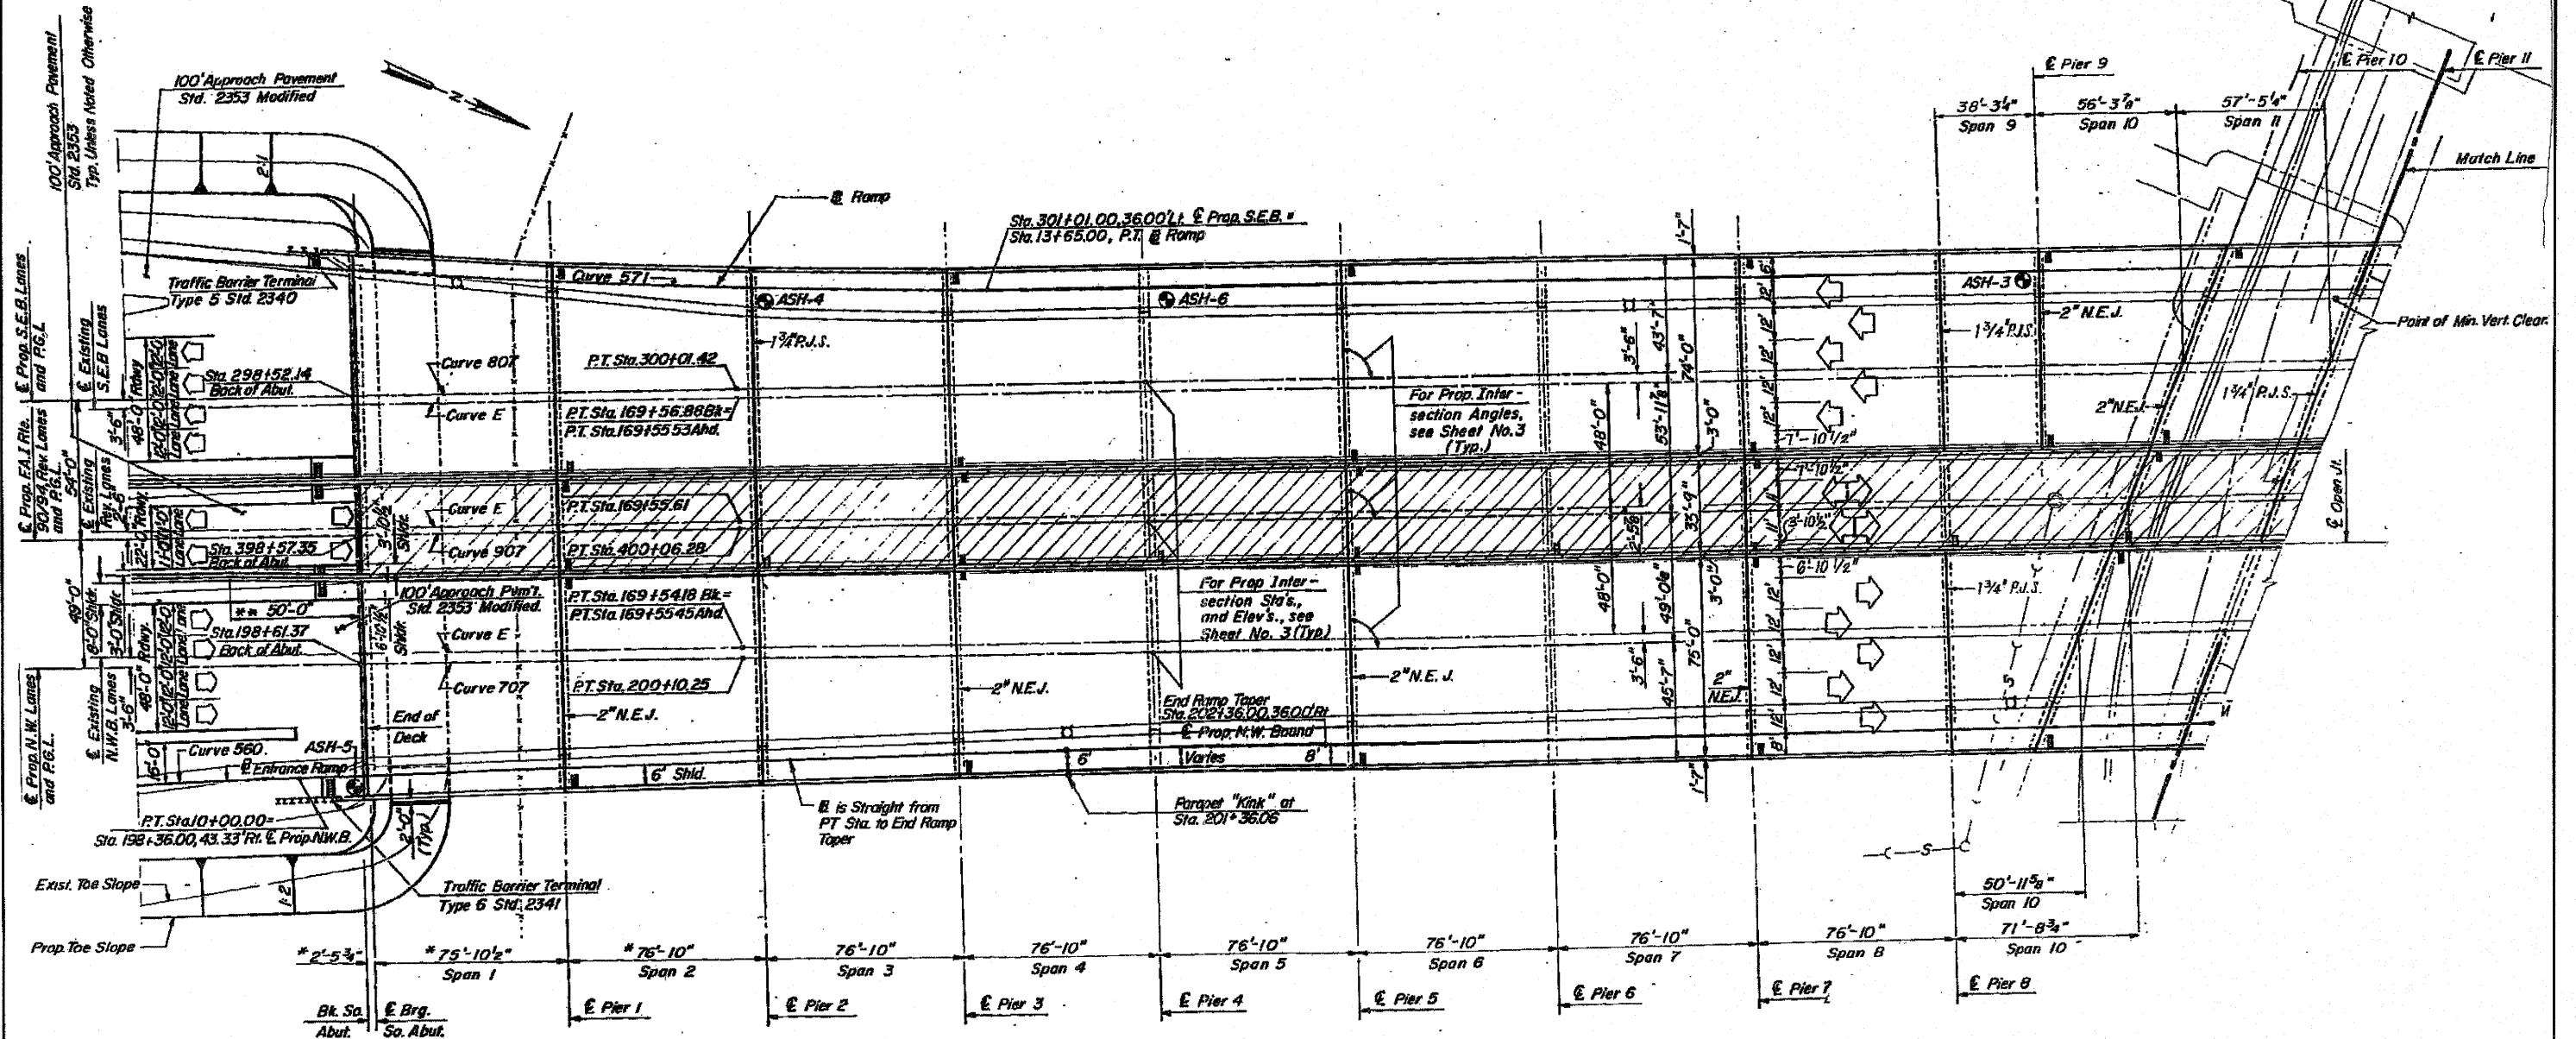

PLAN

* Measured at Rt. Angles to \bar{E} Substructure
 ** 50'-0" - Transition Length for Shoulder Widths
 (At open Joint between Rev. Lanes and N.W.B. Lanes only)

FILE NAME =	USER NAME = curryw	DESIGNED - ARP	REVISED -	STATE OF ILLINOIS DEPARTMENT OF TRANSPORTATION	I-90/4 OVER ASHLAND AVE. (SN 016-0133) ELEVATION AND GENERAL PLAN	F.A.I. RTE. 90/94	SECTION 2011-068-BR	COUNTY COOK	TOTAL SHEETS 21	SHEET NO. 11		
Plot SCALE = 3/4" = 1' - 0"	CHECKED - AM	DATE - 12/22/11	REVISED -			SCALE:	SHEET NO. 1 OF 8 SHEETS	STA.	TO STA.	ILLINOIS FED. AID PROJECT		
Plot DATE = 1/19/2012	DATE - 12/22/11	REVISED -	REVISED -									