


NOTE:
 ALL EXISTING CURB & GUTTER WITHIN PROPOSED LIMITS SHALL BE REMOVED.
 THIS WORK SHALL BE PAID AS "COMBINATION CURB AND GUTTER REMOVAL".

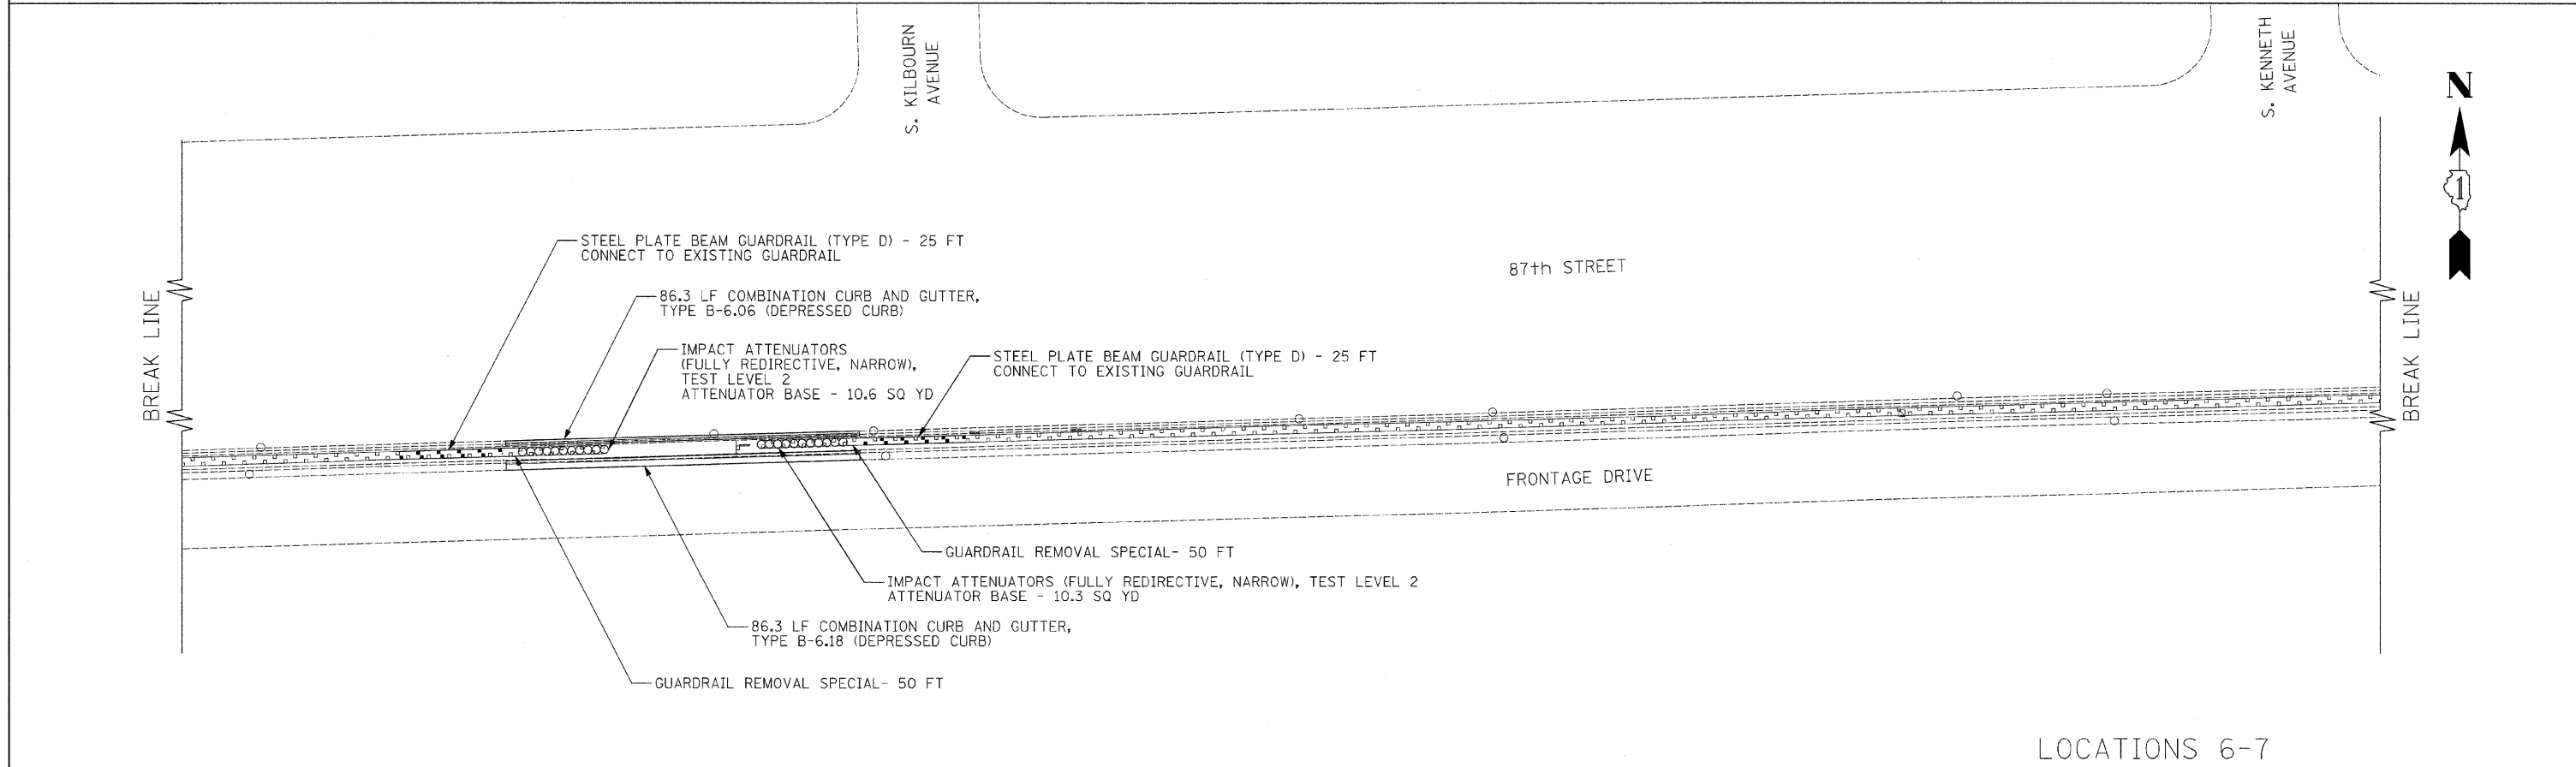

LIN ENGINEERING, LTD.
 Consulting Engineers
 Westmont, Illinois

USER NAME = #USER#	DESIGNED - GRE	REVISED -
PLOT SCALE = #SCALE#	DRAWN - GRE	REVISED -
PLOT DATE = #DATE#	CHECKED - ST	REVISED -
	DATE - 12/20/11	REVISED -

STATE OF ILLINOIS
DEPARTMENT OF TRANSPORTATION

GUARDRAIL IMPROVEMENTS - COOK COUNTY
ROADWAY PLANS

F.A.P. RTE.	SECTION	COUNTY	TOTAL SHEETS	SHEET NO.
*	2011-093-GRR	COOK	26	6
FED. ROAD DIST. NO. 1 ILLINOIS FED. AID PROJECT			CONTRACT NO. 60R21	

*VARIOUS