


LOCATION 16

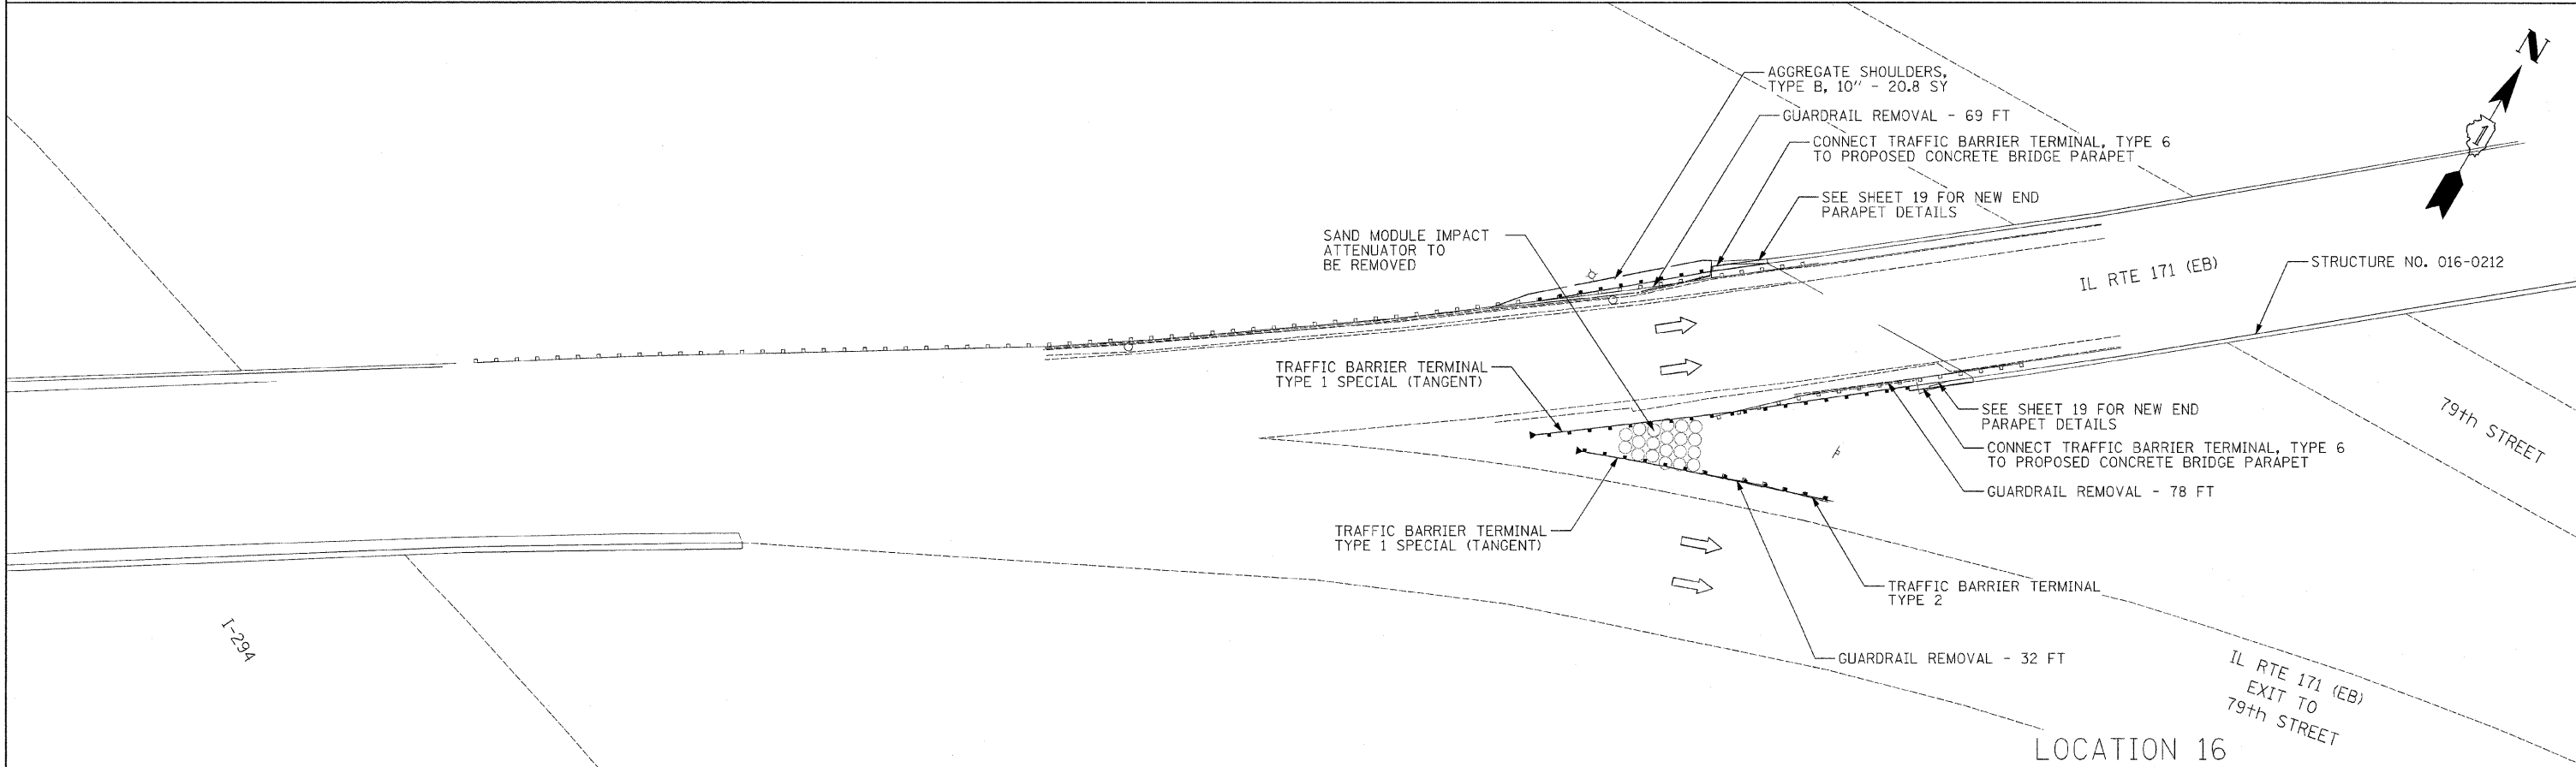

LOCATION 16



USER NAME = #USER#	DESIGNED - GRE	REVISED -
	DRAWN - GRE	REVISED -
PLOT SCALE = #SCALE#	CHECKED - ST	REVISED -
PLOT DATE = #DATE#	DATE - 12/20/11	REVISED -

STATE OF ILLINOIS
DEPARTMENT OF TRANSPORTATION

GUARDRAIL IMPROVEMENTS - COOK COUNTY
ROADWAY PLANS

SCALE: 20 SHEET NO. 6 OF 11 SHEETS

F.A.P. RTE.	SECTION	COUNTY	TOTAL SHEETS	SHEET NO.
*	2011-093-GRR	COOK	26	10
FED. ROAD DIST. NO. 1 ILLINOIS FED. AID PROJECT			CONTRACT NO. 60R21	

*VARIOUS