

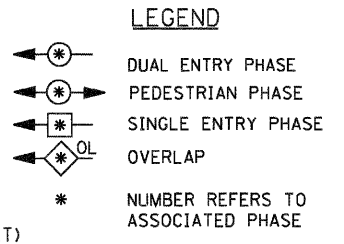


F.A.P. RTE.	SECTION	COUNTY	TOTAL SHEETS	SHEET NO.
307	(127, 128 & 129)	KANE	265	236
STA.		TO STA.		
FED. ROAD DIST. NO.		ILLINOIS	FED. AID PROJECT	
C-91-236-87				


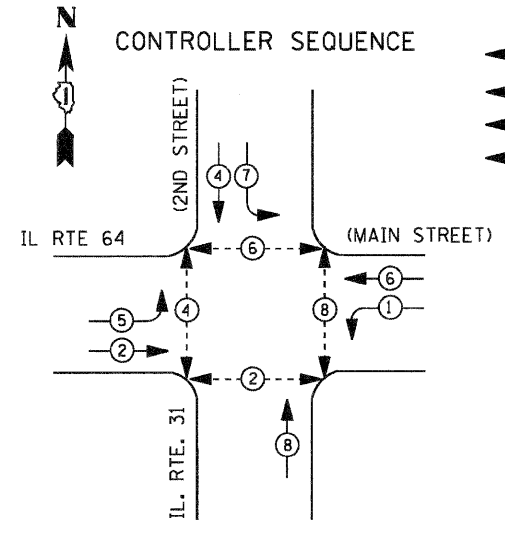


*** RESTORATION OF WORK AREA:** RESTORATION OF THE TRAFFIC SIGNAL WORK AREA SHALL BE INCLUDED IN THE RELATED PAY ITEM SUCH AS FOUNDATION, CONDUIT, HANDHOLE, TRENCH AND BACKFILL, ETC., AND NO EXTRA COMPENSATION SHALL BE ALLOWED. ALL ROADWAY SURFACES SUCH AS SHOULDERS, MEDIAN, SIDEWALKS, PAVEMENT ETC. SHALL BE REPLACED IN KIND. ALL DAMAGE TO MOWED LAWNS SHALL BE REPLACED WITH AN APPROVED SOD, AND ALL DAMAGE TO UNMOWED FIELDS SHALL BE SEEDING IN ACCORDANCE WITH STANDARD SPECIFICATIONS 252 AND 250 RESPECTIVELY.

PHASE DESIGNATION DIAGRAM

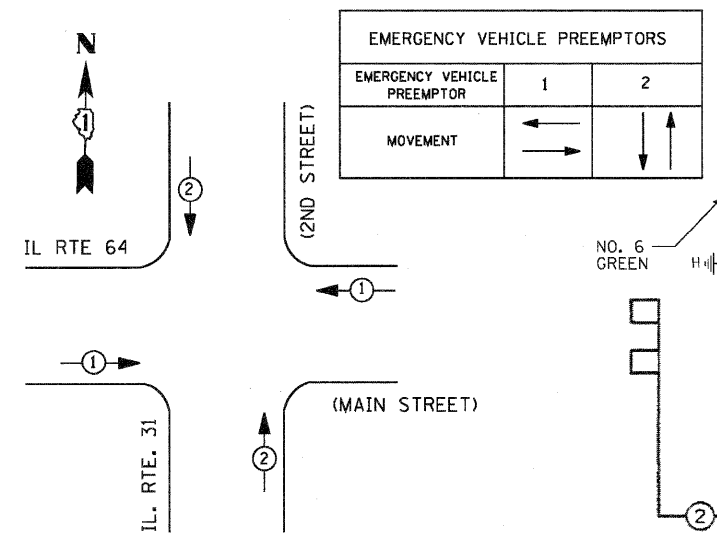

EMERGENCY VEHICLE PREEMPTION SEQUENCE

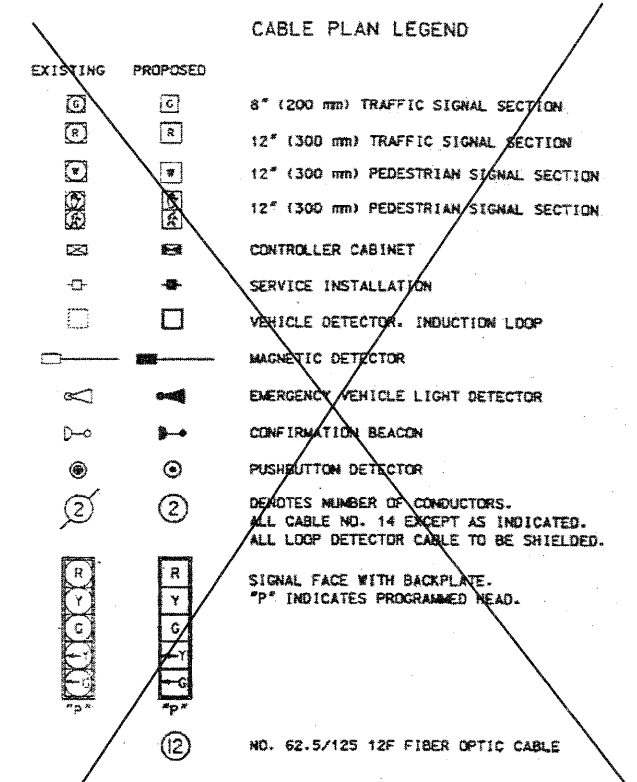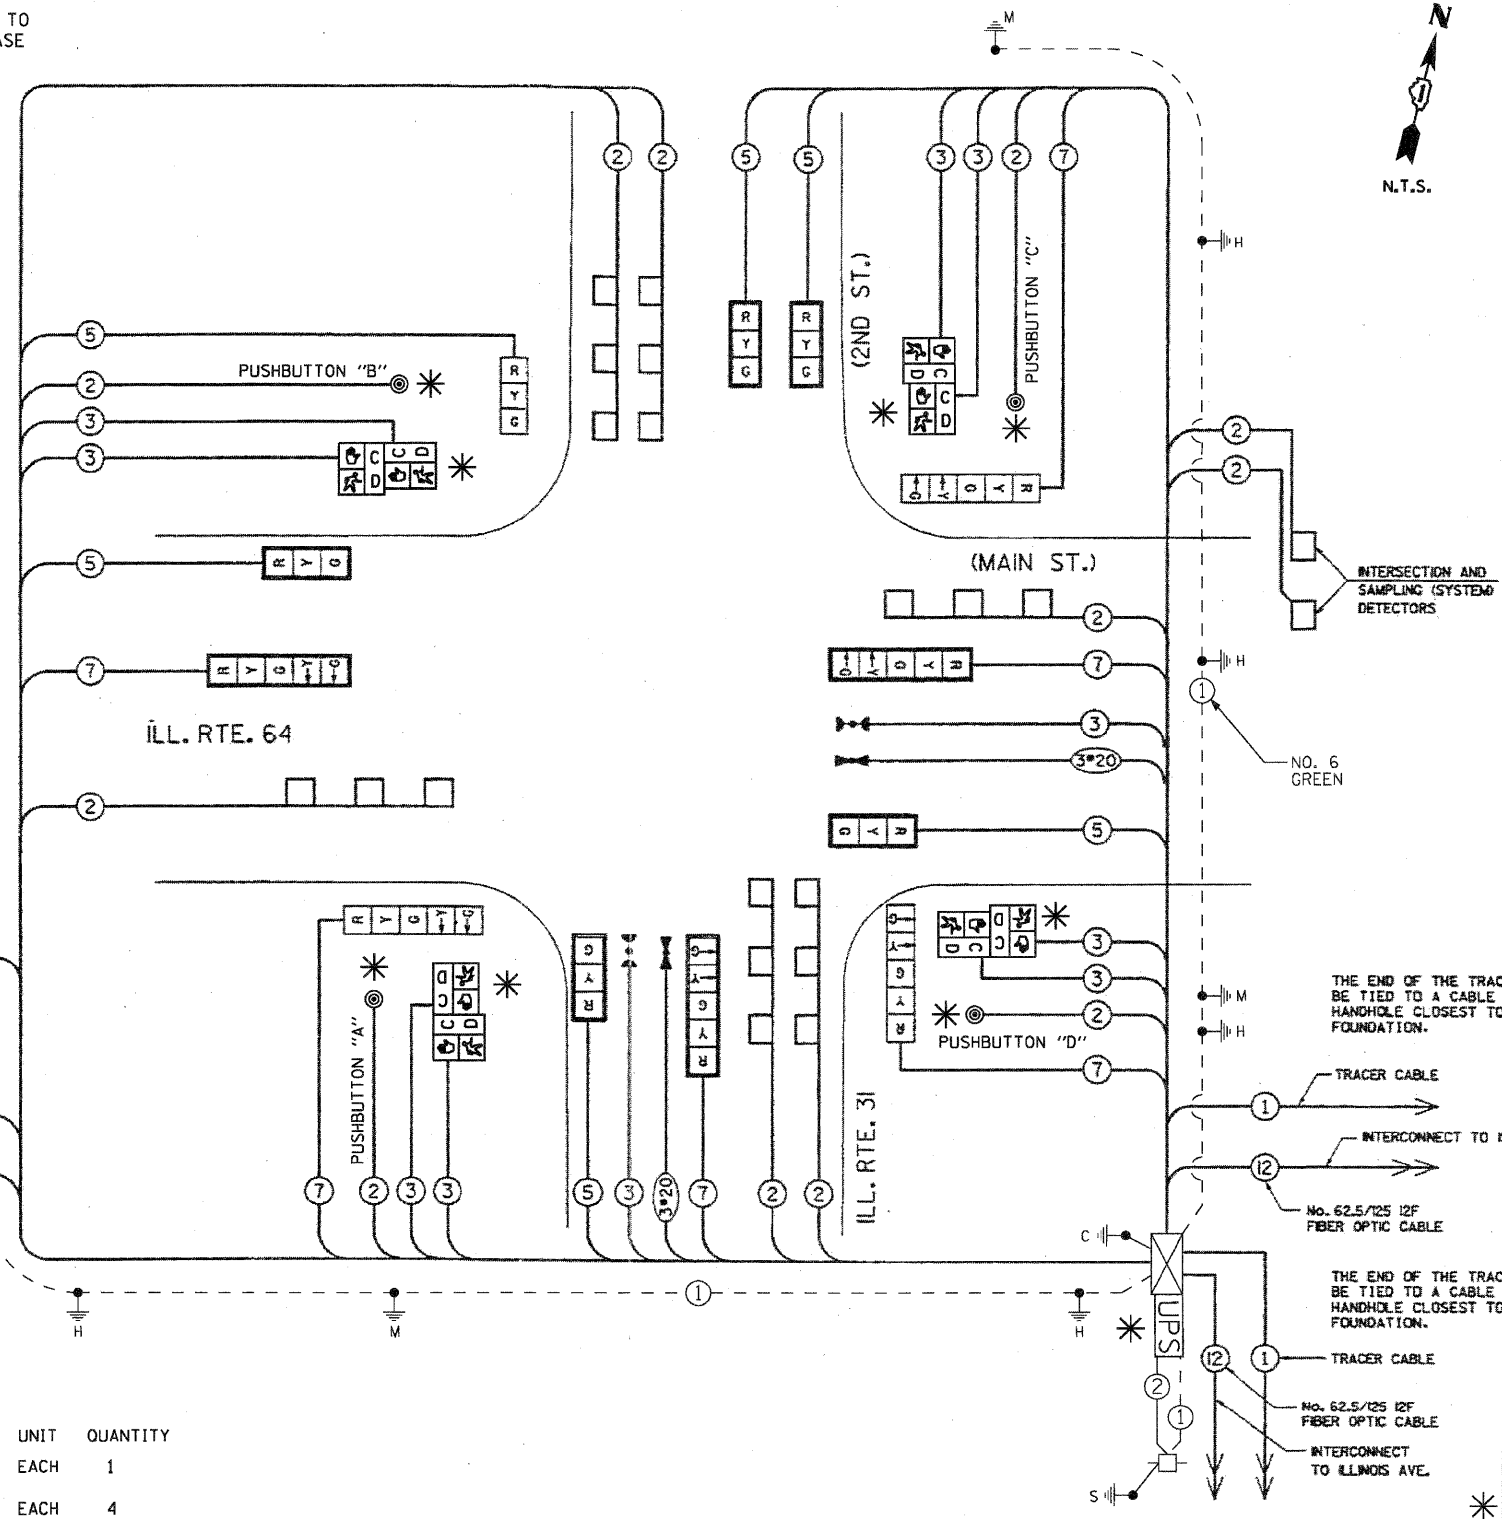

NOTE:
PUSHBUTTON "A" SHALL PLACE A CALL IN PHASES 2 AND 4.
PUSHBUTTON "B" SHALL PLACE A CALL IN PHASES 4 AND 6.
PUSHBUTTON "C" SHALL PLACE A CALL IN PHASES 6 AND 8.
PUSHBUTTON "D" SHALL PLACE A CALL IN PHASES 2 AND 8.

*** SCHEDULE OF QUANTITIES**

ITEM	UNIT	QUANTITY
MAINTENANCE OF EXISTING TRAFFIC SIGNAL INSTALLATION	EACH	1
PEDESTRIAN SIGNAL HEAD, LED, 2-FACE, BRACKET MOUNTED WITH COUNTDOWN TIMER	EACH	4
PEDESTRIAN PUSH-BUTTON	EACH	4
REMOVE EXISTING TRAFFIC SIGNAL EQUIPMENT	EACH	1
UNINTERRUPTIBLE POWER SUPPLY SPECIAL	EACH	1

*** INDICATES WORK FOR CONTRACT 60R33**

REVISIONS	
NAME	DATE
RWA	08/2011

STATE OF ILLINOIS
DEPARTMENT OF TRANSPORTATION
SCHEDULE OF QUANTITIES AND CABLE PLAN
ILL. RTE. 64 (MAIN ST.) AT ILL. RTE. 31 (2ND ST.)
ST. CHARLES, ILLINOIS

CHRISTOPHER B. BURKE ENGINEERING LTD.
9575 West Higgins Road, Suite 500
Rosemont, Illinois 60018
(847) 823-0500

SCALE N.T.S. DATE 7-24-96 DRAWN BY FFB / FCP CHECKED BY ABR / GAZ

FILE NAME =	USER NAME = .USERNAME.	DESIGNED - DW	REVISED -
ki:\projects\11043\design\sheet files\64cab2st.dgn		DRAWN - JDH	REVISED -
	PLOT SCALE = 20.0000' / 1" IN.	CHECKED - KMM	REVISED -
	PLOT DATE = 12/14/2011	DATE -	REVISED -

STATE OF ILLINOIS
DEPARTMENT OF TRANSPORTATION

ILL ROUTE 64 (MAIN ST) AT 2nd STREET
CABLE MODERNIZATION PLAN

F.A.P. RTE.	SECTION	COUNTY	TOTAL SHEETS	SHEET NO.
307	2011-100-TS	KANE	23	14
CONTRACT NO. 60R33				
ILLINOIS FED. AID PROJECT				

SCALE: N.T.S. SHEET NO. 2 OF 2 SHEETS STA. TO STA.