

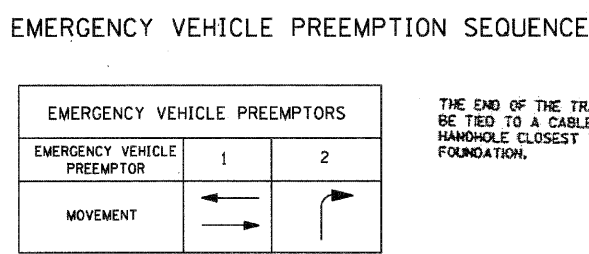
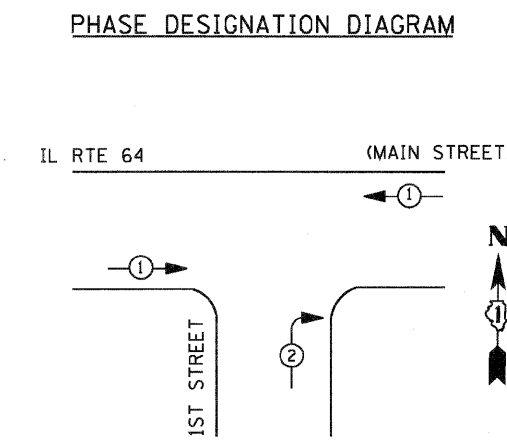


F.A.P. RITE.	SECTION	COUNTY	TOTAL SHEETS	SHEET NO.
307	1288-R-2	KANE	128	114
STA.		TO STA.		
FED. ROAD DIST. NO.		ILLINOIS FED. AID PROJECT		
C-91-236-87				

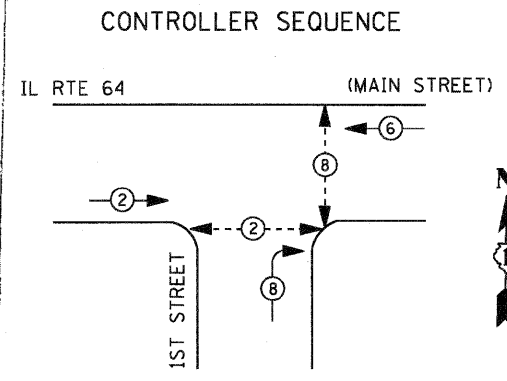


\* RESTORATION OF WORK AREA. RESTORATION OF THE TRAFFIC SIGNAL WORK AREA SHALL BE INCLUDED IN THE RELATED PAY ITEM SUCH AS FOUNDATION, CONDUIT, HANDHOLE, TRENCH AND BACKFILL, ETC., AND NO EXTRA COMPENSATION SHALL BE ALLOWED. ALL ROADWAY SURFACES SUCH AS SHOULDERS, MEDIAN, SIDEWALKS, PAVEMENT ETC. SHALL BE REPLACED IN KIND. ALL DAMAGE TO MOWED LAWNS SHALL BE REPLACED WITH AN APPROVED SOD, AND ALL DAMAGE TO UNMOWED FIELDS SHALL BE SEEDED IN ACCORDANCE WITH STANDARD SPECIFICATIONS 252 AND 250 RESPECTIVELY.

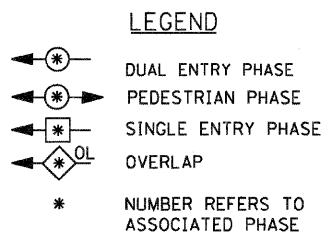


\* **SCHEDULE OF QUANTITIES**

ITEM	UNIT	QUANTITY
MAINTENANCE OF EXISTING TRAFFIC SIGNAL INSTALLATION	EACH	1
ELECTRIC CABLE IN CONDUIT, SERVICE, NO. 6 2C	FOOT	215
SIGNAL HEAD, LED, 1-FACE, 3-SECTION, BRACKET MOUNTED	EACH	3
PEDESTRIAN SIGNAL HEAD, LED, 1-FACE, BRACKET MOUNTED WITH COUNTDOWN TIMER	EACH	2
PEDESTRIAN SIGNAL HEAD, LED, 2-FACE, BRACKET MOUNTED WITH COUNTDOWN TIMER	EACH	1
PEDESTRIAN PUSH-BUTTON	EACH	3
REMOVE EXISTING TRAFFIC SIGNAL EQUIPMENT	EACH	1
UNINTERRUPTIBLE POWER SUPPLY SPECIAL	EACH	1
RELOCATE EXISTING ELECTRIC SERVICE METER	EACH	1

\* CONTRACTOR SHALL RELOCATE THE EXISTING SERVICE METER TO THE WEST SIDE OF CONTROLLER CABINET TO ALLOW THE INSTALLATION OF THE UPS ON THE EAST SIDE OF THE CABINET. THIS WORK SHALL BE COORDINATED WITH THE CITY OF ST. CHARLES AND ENGINEER.

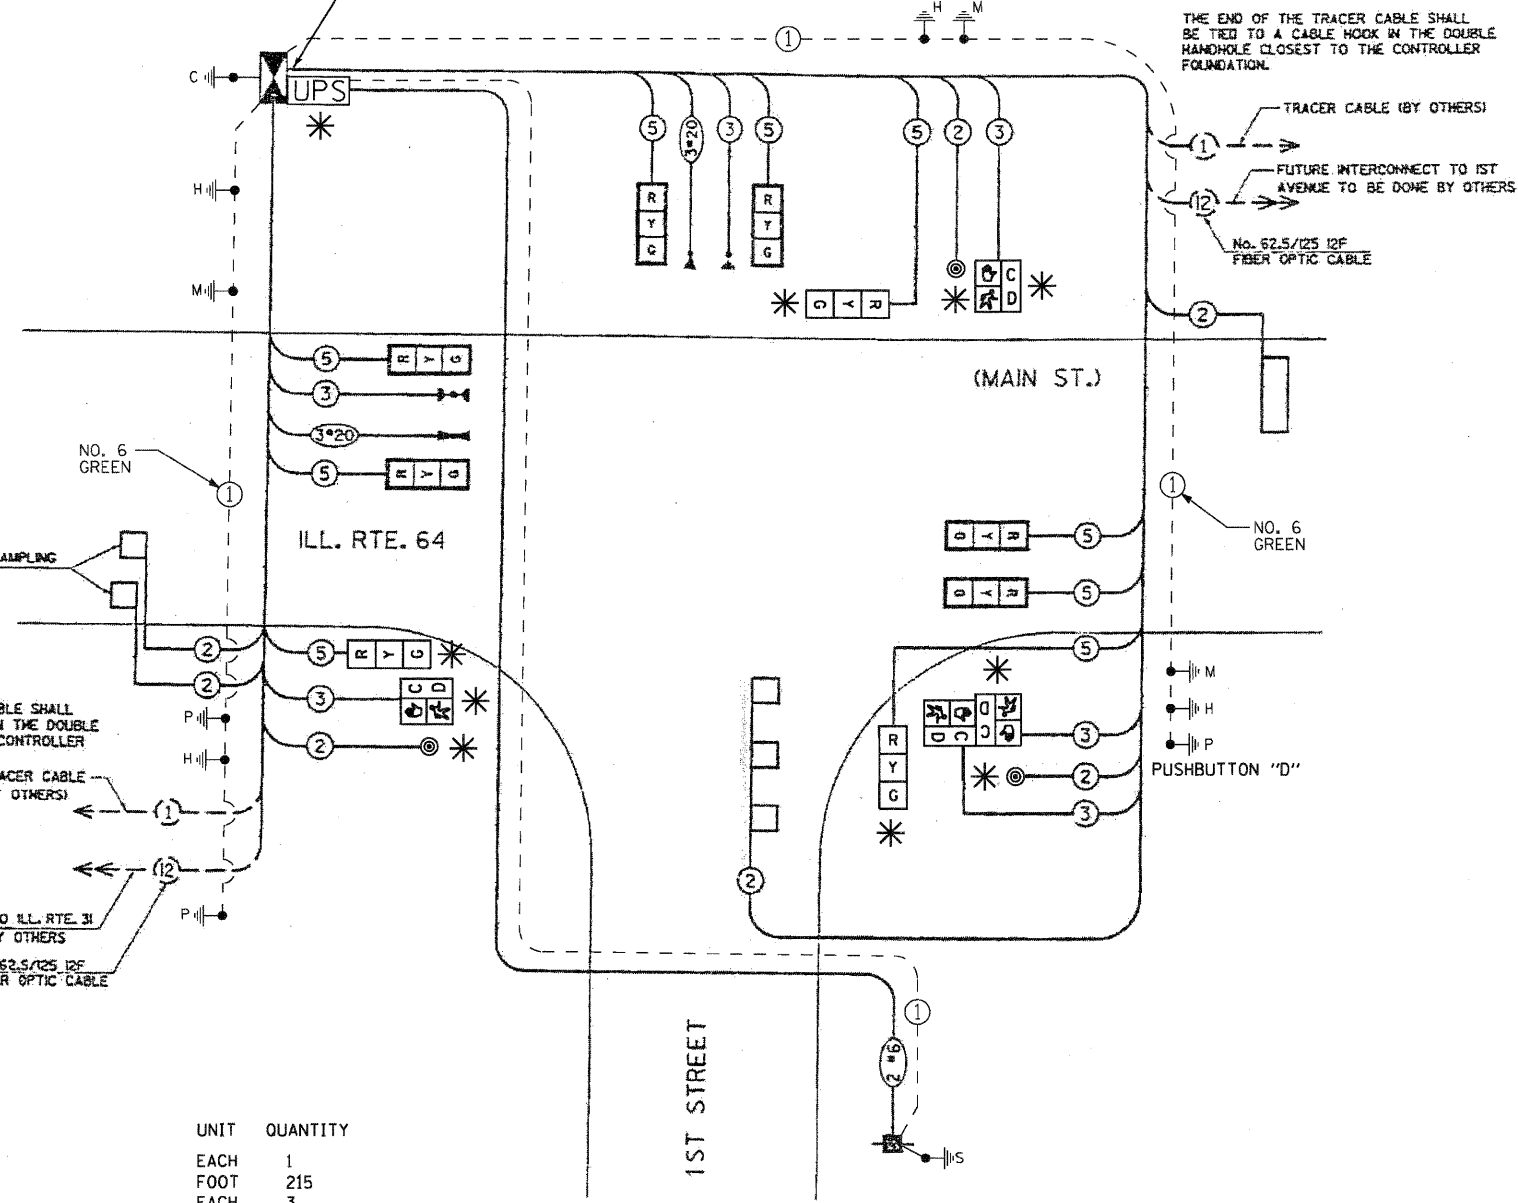

THE END OF THE TRACER CABLE SHALL BE TIED TO A CABLE HOOK IN THE DOUBLE HANDHOLE CLOSEST TO THE CONTROLLER FOUNDATION.

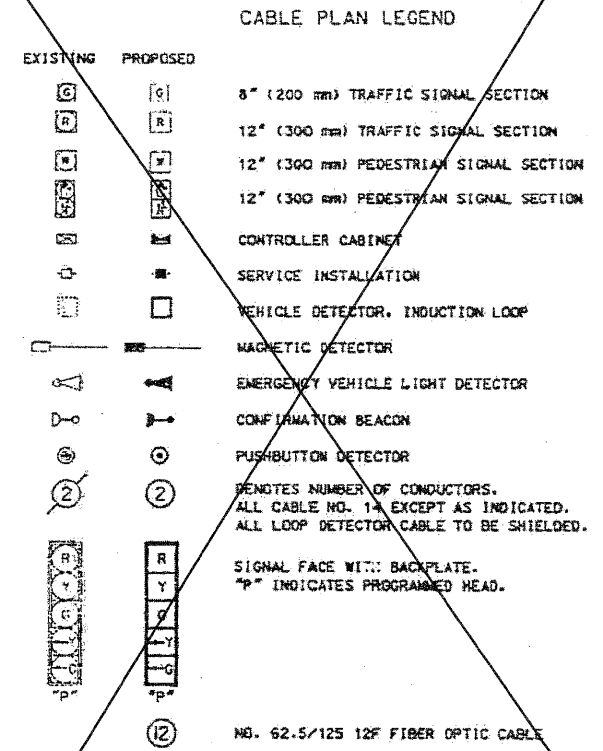

\* INDICATES WORK FOR CONTRACT 60R33

NOTE:  
PUSHBUTTON "D" SHALL PLACE A CALL IN PHASES 2 AND 8.

**REVISIONS**

NAME	DATE
RWA	08/2011

**CHRISTOPHER B. BURKE ENGINEERING LTD.**  
9575 West Higgins Road, Suite 600  
Rosemont, Illinois 60018  
(647) 823-0500

STATE OF ILLINOIS  
DEPARTMENT OF TRANSPORTATION  
**SCHEDULE OF QUANTITIES AND CABLE PLAN**  
ILL. RTE. 64 (MAIN ST.) AT 1ST STREET  
ST. CHARLES, ILLINOIS

SCALE: N.T.S. DATE: 7-24-96  
DRAWN BY: FPB / FCP  
CHECKED BY: AGR / GMZ