
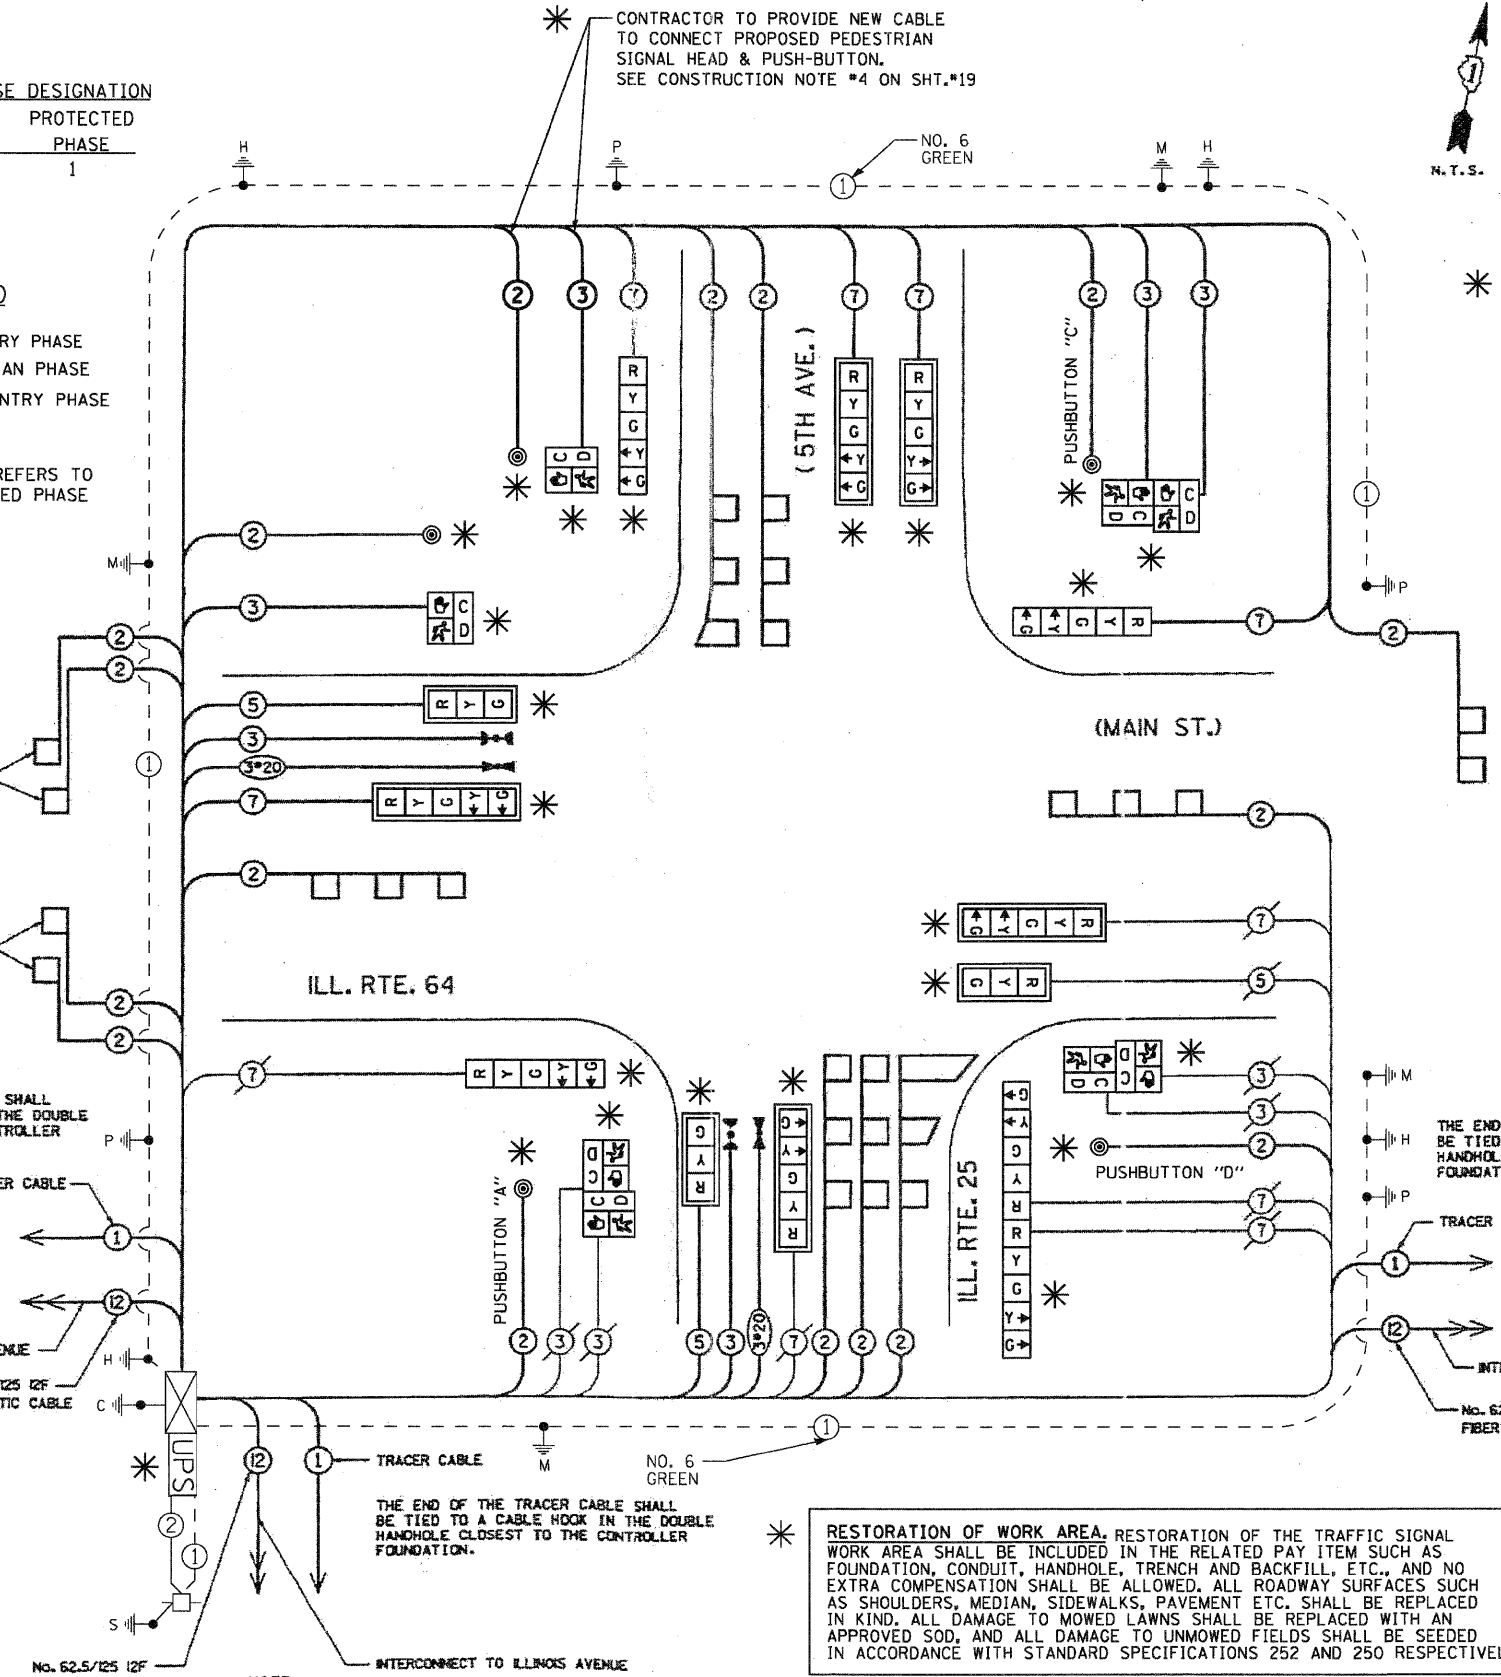
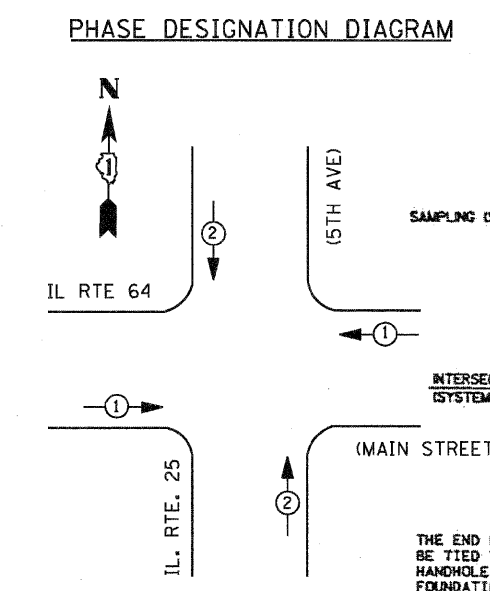


F.A.P. RTE.	SECTION	COUNTY	TOTAL SHEETS	SHEET NO.
307	1127-128 & 129	KANE	265	238
STA.		TO STA.		
FED. ROAD DIST. NO.		ILLINOIS	FED. AID PROJECT	
C-91-236-87				

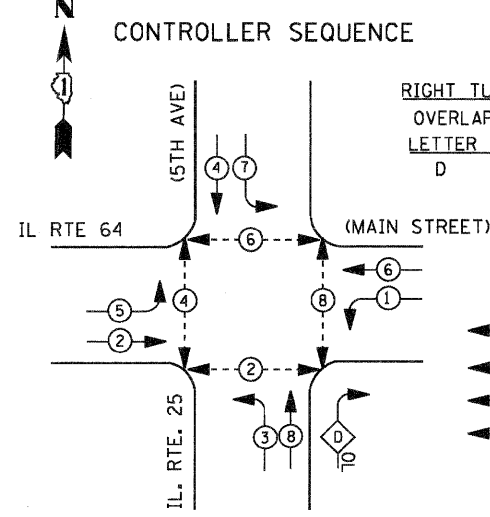

* SCHEDULE OF QUANTITIES

ITEM	UNIT	QUANTITY
MAINTENANCE OF EXISTING TRAFFIC SIGNAL INSTALLATION	EACH	1
ELECTRIC CABLE IN CONDUIT, SIGNAL NO. 14 2C	FOOT	137
ELECTRIC CABLE IN CONDUIT, SIGNAL NO. 14 3C	FOOT	144
SIGNAL HEAD, LED, 1-FACE, 3-SECTION, MAST-ARM MOUNTED	EACH	3
SIGNAL HEAD, LED, 1-FACE, 5-SECTION, BRACKET MOUNTED	EACH	3
SIGNAL HEAD, LED, 1-FACE, 5-SECTION, MAST-ARM MOUNTED	EACH	5
SIGNAL HEAD, LED, 2-FACE, 5-SECTION, BRACKET MOUNTED	EACH	1
PEDESTRIAN SIGNAL HEAD, LED, 1-FACE, BRACKET MOUNTED WITH COUNTDOWN TIMER	EACH	2
PEDESTRIAN SIGNAL HEAD, LED, 2-FACE, BRACKET MOUNTED WITH COUNTDOWN TIMER	EACH	3
TRAFFIC SIGNAL BACKPLATE, LOUVERED, ALUMINUM	EACH	8
PEDESTRIAN PUSH-BUTTON	EACH	5
REMOVE EXISTING TRAFFIC SIGNAL EQUIPMENT	EACH	1
UNINTERRUPTIBLE POWER SUPPLY SPECIAL	EACH	1

* INDICATES WORK FOR CONTRACT 60R33

REVISIONS	
NAME	DATE
RWA	08/2011

STATE OF ILLINOIS
DEPARTMENT OF TRANSPORTATION
SCHEDULE OF QUANTITIES AND CABLE PLAN
ILL. RTE. 64 (MAIN ST.) AT ILL. RTE. 25 (5TH AVE.)
ST. CHARLES, ILLINOIS

SCALE: N.T.S. DRAWN BY: FFB / FCP
DATE: 7-24-98 CHECKED BY: ABR / GMZ

CHRISTOPHER B. BURKE ENGINEERING LTD.
9575 West Higgins Road, Suite 600
Rosemont, Illinois 60018
(847) 923-0500

FILE NAME =	USER NAME = USERNAME	DESIGNED - DW	REVISED -
ki:\projects\11043\designdoc\sheet files\1164cab5av.dgn		DRAWN - JDH	REVISED -
PLOT SCALE = 20.0000' / IN.		CHECKED - KMM	REVISED -
PLOT DATE = 12/14/2011		DATE -	REVISED -