


EXISTING EMERGENCY VEHICLE PREEMPTORS		
EMERGENCY VEHICLE PREEMPTOR	1	2
MOVEMENT	←	↓

I.D.O.T. TRAFFIC SIGNAL INSTALLATION ELECTRICAL SERVICE REQUIREMENTS					TOTAL WATTAGE
TYPE	NO. LAMPS	WATTAGE INCAND.	WATTAGE L.E.D.	% OPERATION	
SIGNAL (RED)	11	135	17	0.50	93.5
SIGNAL (YELLOW)	11	135	25	0.25	68.75
SIGNAL (GREEN)	11	135	15	0.25	41.25
ARROW	4	135	12	0.10	4.8
PED. SIGNAL	—	90	25	1.00	—
CONTROLLER	1	—	100	1.00	100.0
LUMINAIRE	—	—	250	0.50	—
L.E.D. ST. NAME SIGN	—	—	64	0.50	—
VIDEO SYSTEM	—	—	150	1.00	—
BATTERY BACKUP	1	—	25	1.00	25.0
ILLUMINATED SIGN	—	—	25	0.05	—
<b>TOTAL =</b>					<b>333.3</b>

ENERGY COSTS - BILLED TO: VILLAGE OF WEST DUNDEE  
 (ADDRESS) 102 SOUTH SECOND STREET  
 (ADDRESS) WEST DUNDEE, IL 60118  
 ENERGY SUPPLY - CONTACT: —  
 PHONE: —  
 COMPANY: —

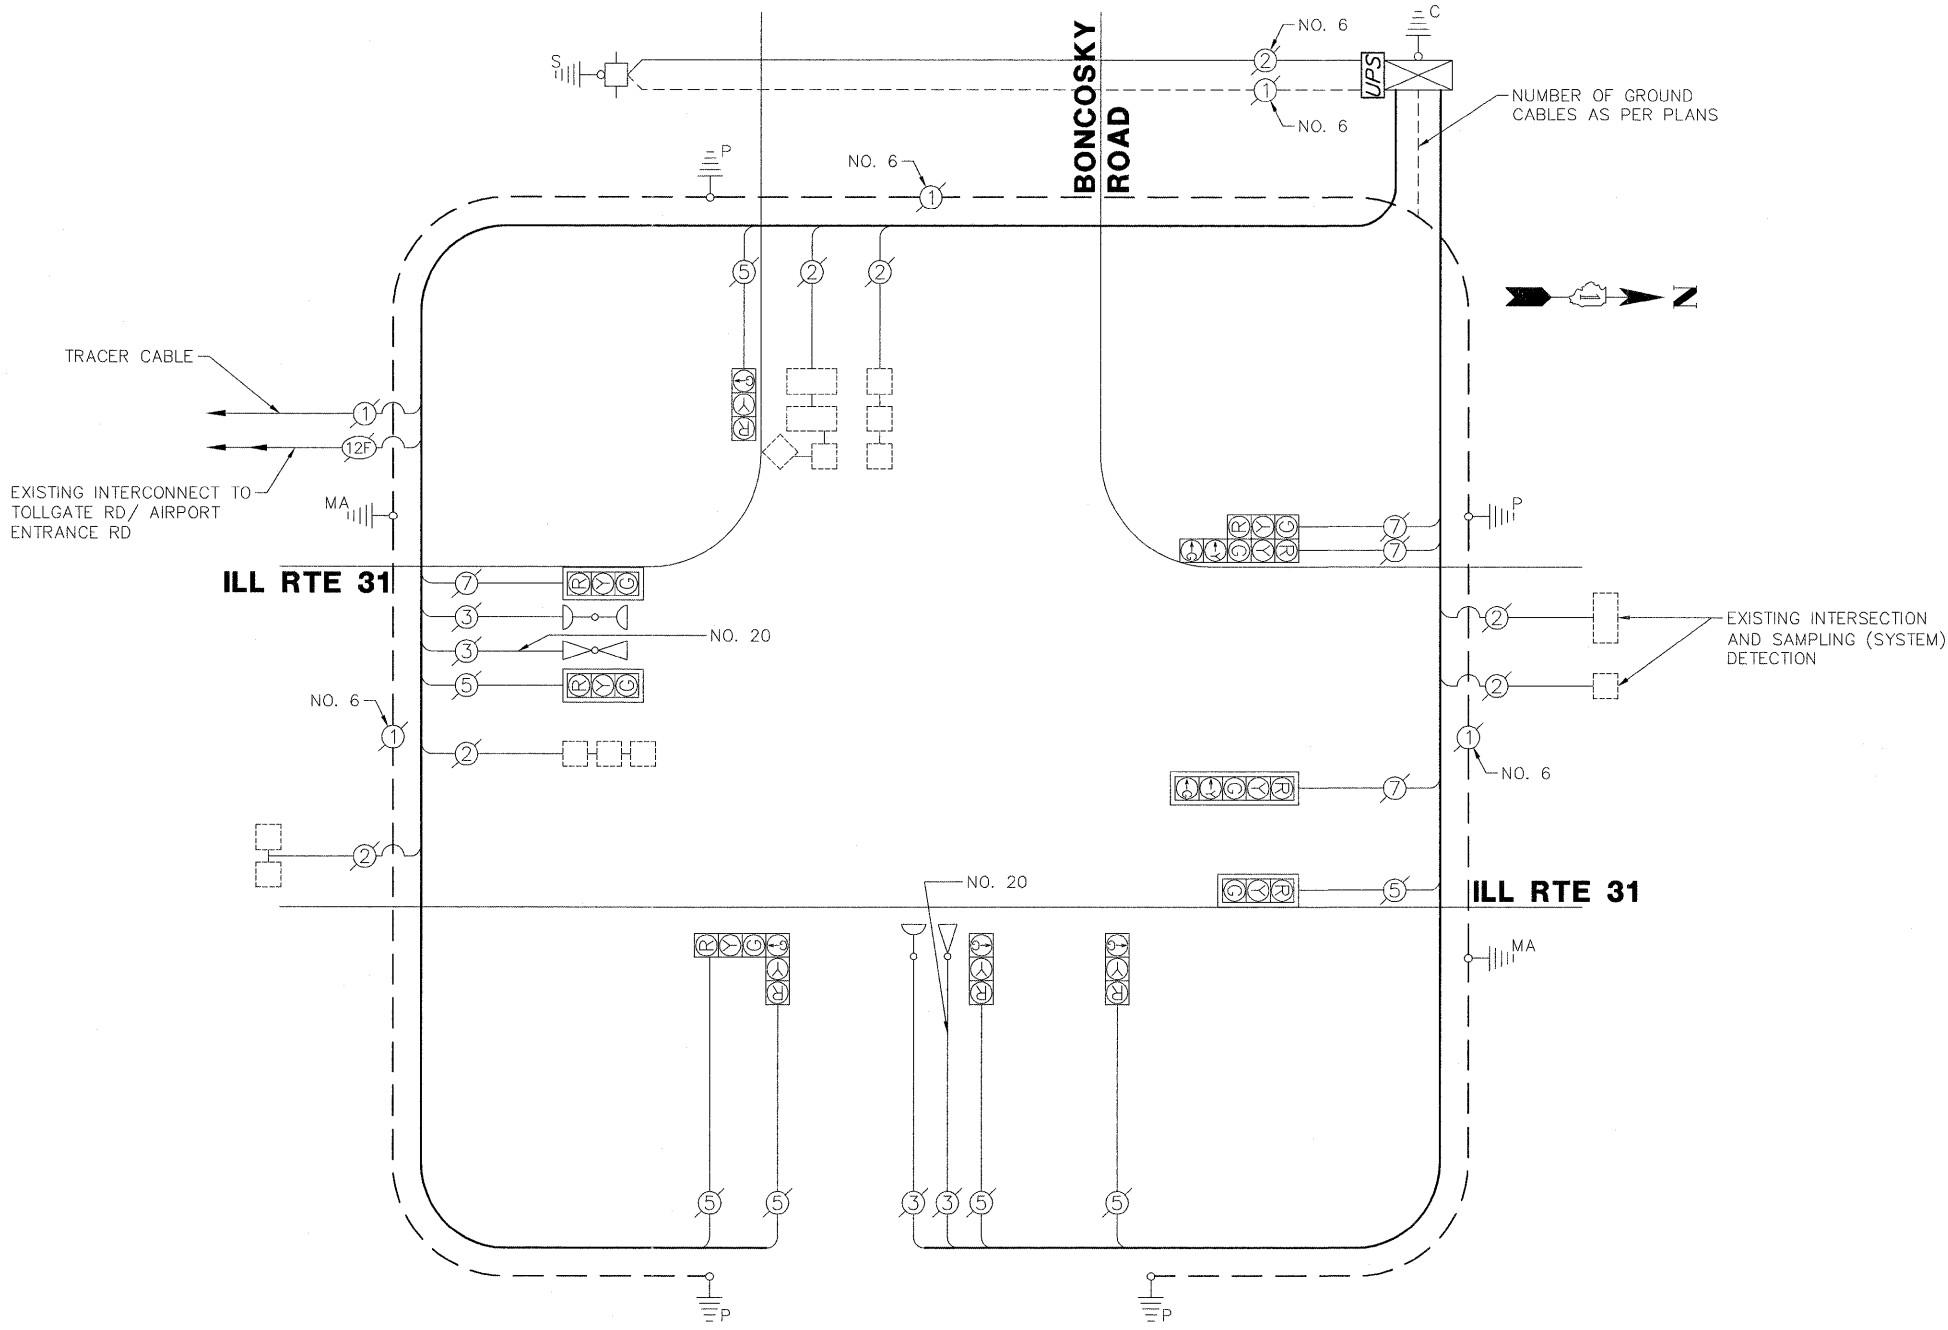

**SCHEDULE OF QUANTITIES**  
ILL RTE 31 AT BONCOSKY ROAD

NO.	QUANT.	UNIT	DESCRIPTION
1.	1	EACH	MAINTENANCE OF EXISTING TRAFFIC SIGNAL INSTALLATION
2.	1	EACH	MODIFY EXISTING CONTROLLER CABINET
3.	1	EACH	UNINTERRUPTABLE POWER SUPPLY, SPECIAL