


**EXISTING EMERGENCY VEHICLE PREEMPTORS**

EMERGENCY VEHICLE PREEMPTOR	3	4	5
MOVEMENT	→	←	↑

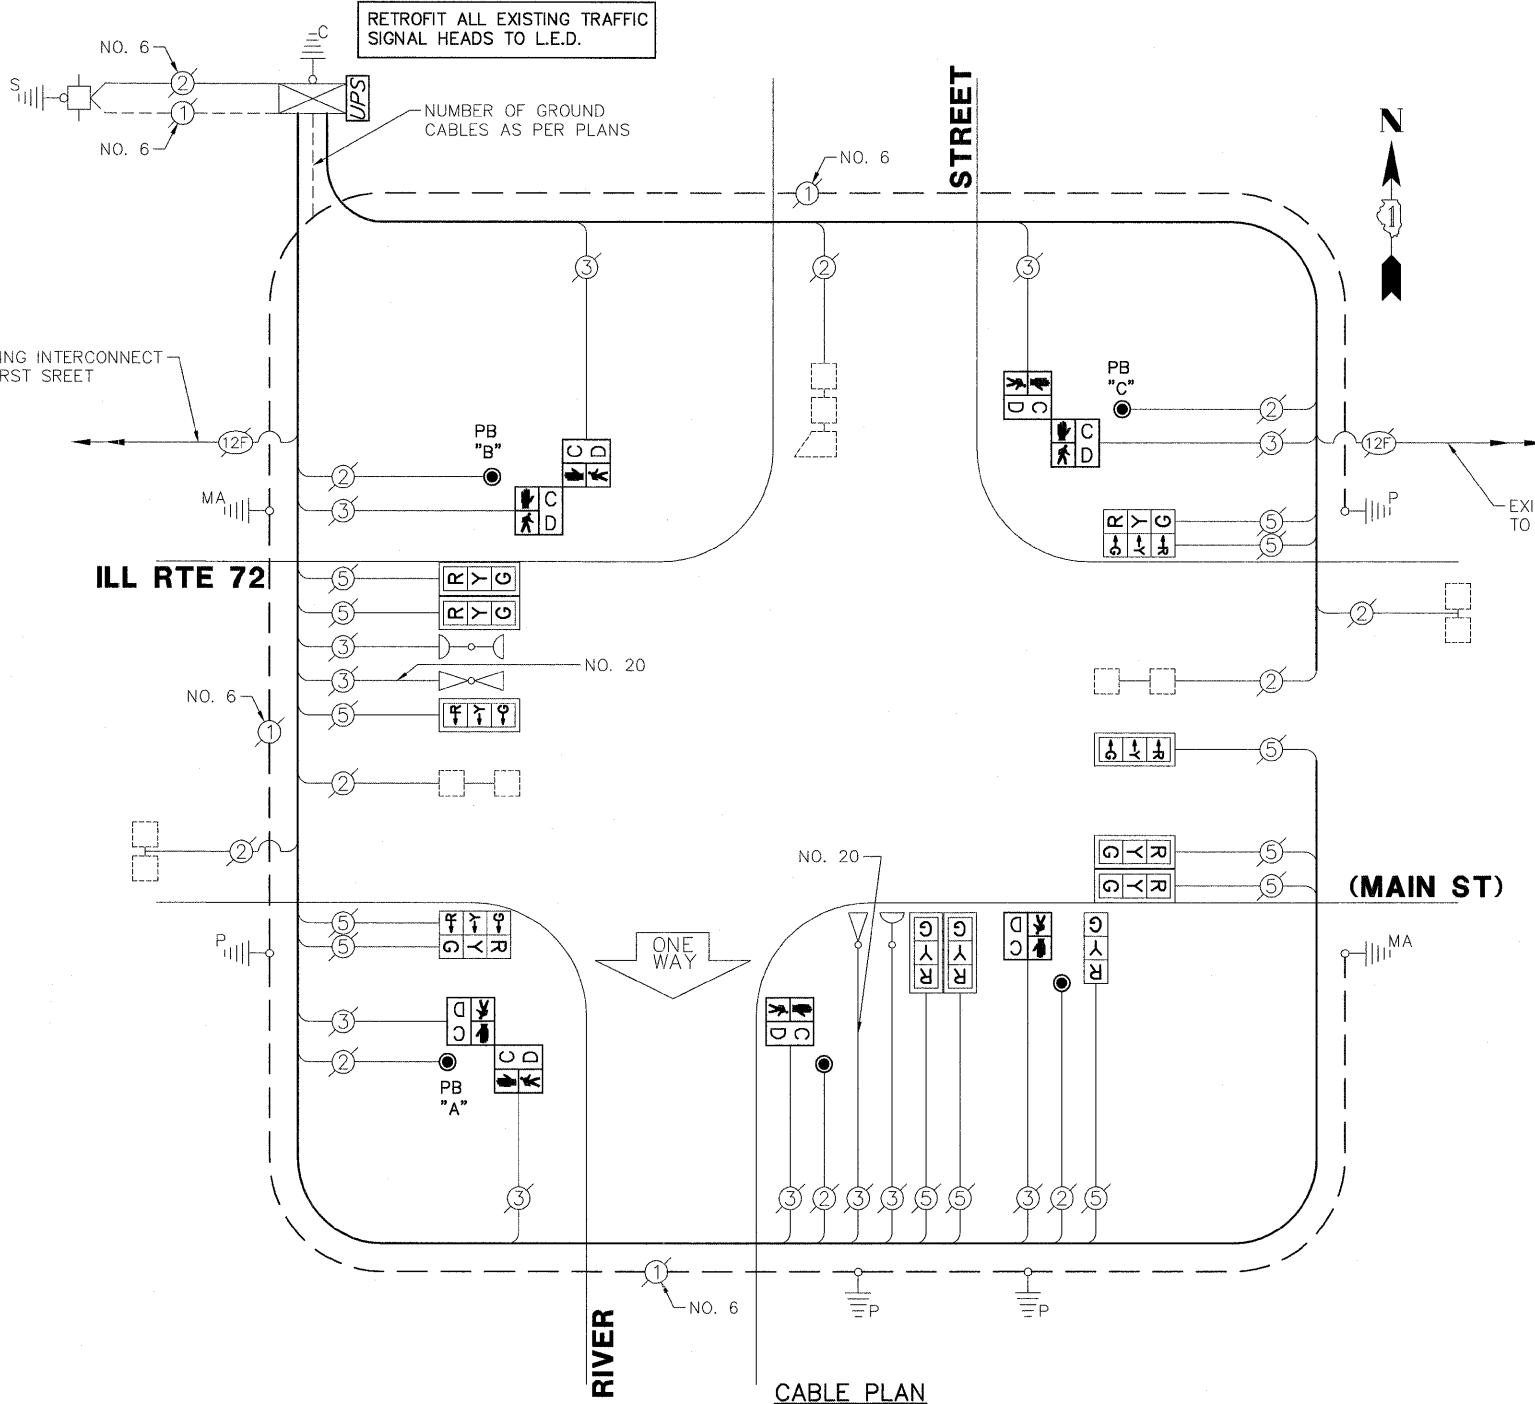

**NOTES:**

PUSH BUTTON "A" SHALL PLACE A CALL IN PHASES 2 AND 4

PUSH BUTTON "B" AND "C" SHALL PLACE A CALL IN PHASES 4 AND 6

THE FOLLOWING ITEMS SHALL BE REMOVED BY THE CONTRACTOR AND SHALL BE DISPOSED OF BY THEM OUTSIDE THE RIGHT-OF-WAY AT THEIR EXPENSE. THE SALVAGE VALUE OF THE REMOVED EQUIPMENT SHALL BE REFLECTED IN THE CONTRACT BID PRICE.

8 EACH PEDESTRIAN SIGNAL HEAD  
5 EACH PEDESTRIAN PUSH-BUTTON

**I.D.O.T. TRAFFIC SIGNAL INSTALLATION ELECTRICAL SERVICE REQUIREMENTS**

TYPE	NO.	LAMPS	INCAND.	L.E.D.	% OPERATION	TOTAL WATTAGE
SIGNAL (RED)	13	135	17	0.50	110.5	
SIGNAL (YELLOW)	13	135	25	0.25	81.25	
SIGNAL (GREEN)	13	135	15	0.25	48.75	
ARROW	-	135	12	0.10	-	
PED. SIGNAL	8	90	25	1.00	200.0	
CONTROLLER	1	-	100	1.00	100.0	
LUMINAIRE	-	-	250	0.50	-	
L.E.D. ST. NAME SIGN	-	-	64	0.50	-	
VIDEO SYSTEM	-	-	150	1.00	-	
BATTERY BACKUP	1	-	25	1.00	25.0	
ILLUMINATED SIGN	-	-	25	0.05	-	
<b>TOTAL =</b>						551.1

ENERGY COSTS - BILLED TO: VILLAGE OF EAST DUNDEE  
(ADDRESS) 120 BARRINGTON AVENUE  
(ADDRESS) EAST DUNDEE, IL 60118

ENERGY SUPPLY - CONTACT: \_\_\_\_\_  
PHONE: \_\_\_\_\_  
COMPANY: \_\_\_\_\_

**SCHEDULE OF QUANTITIES**  
ILL RTE 72 (MAIN ST) AT RIVER STREET

NO.	QUANT.	UNIT	DESCRIPTION
1.	1	EACH	MAINTENANCE OF EXISTING TRAFFIC SIGNAL INSTALLATION
2.	2	EACH	PEDESTRIAN SIGNAL HEAD, LED, 1-FACE, BRACKET MOUNTED WITH COUNTDOWN TIMER
3.	3	EACH	PEDESTRIAN SIGNAL HEAD, LED, 2-FACE, BRACKET MOUNTED WITH COUNTDOWN TIMER
4.	1	EACH	MODIFY EXISTING CONTROLLER CABINET
5.	1	EACH	REMOVE EXISTING TRAFFIC SIGNAL EQUIPMENT
6.	1	EACH	UNINTERRUPTABLE POWER SUPPLY, SPECIAL
7.	1	EACH	SIGNAL HEAD, LED, 1-FACE, 3-SECTION, BRACKET MOUNTED, RETROFIT
8.	8	EACH	SIGNAL HEAD, LED, 1-FACE, 3-SECTION, MAST ARM MOUNTED, RETROFIT
9.	2	EACH	SIGNAL HEAD, LED, 2-FACE, 3-SECTION, BRACKET MOUNTED, RETROFIT
10.	5	EACH	PEDESTRIAN PUSH-BUTTON, NON-LATCHING