


IL ROUTE 176

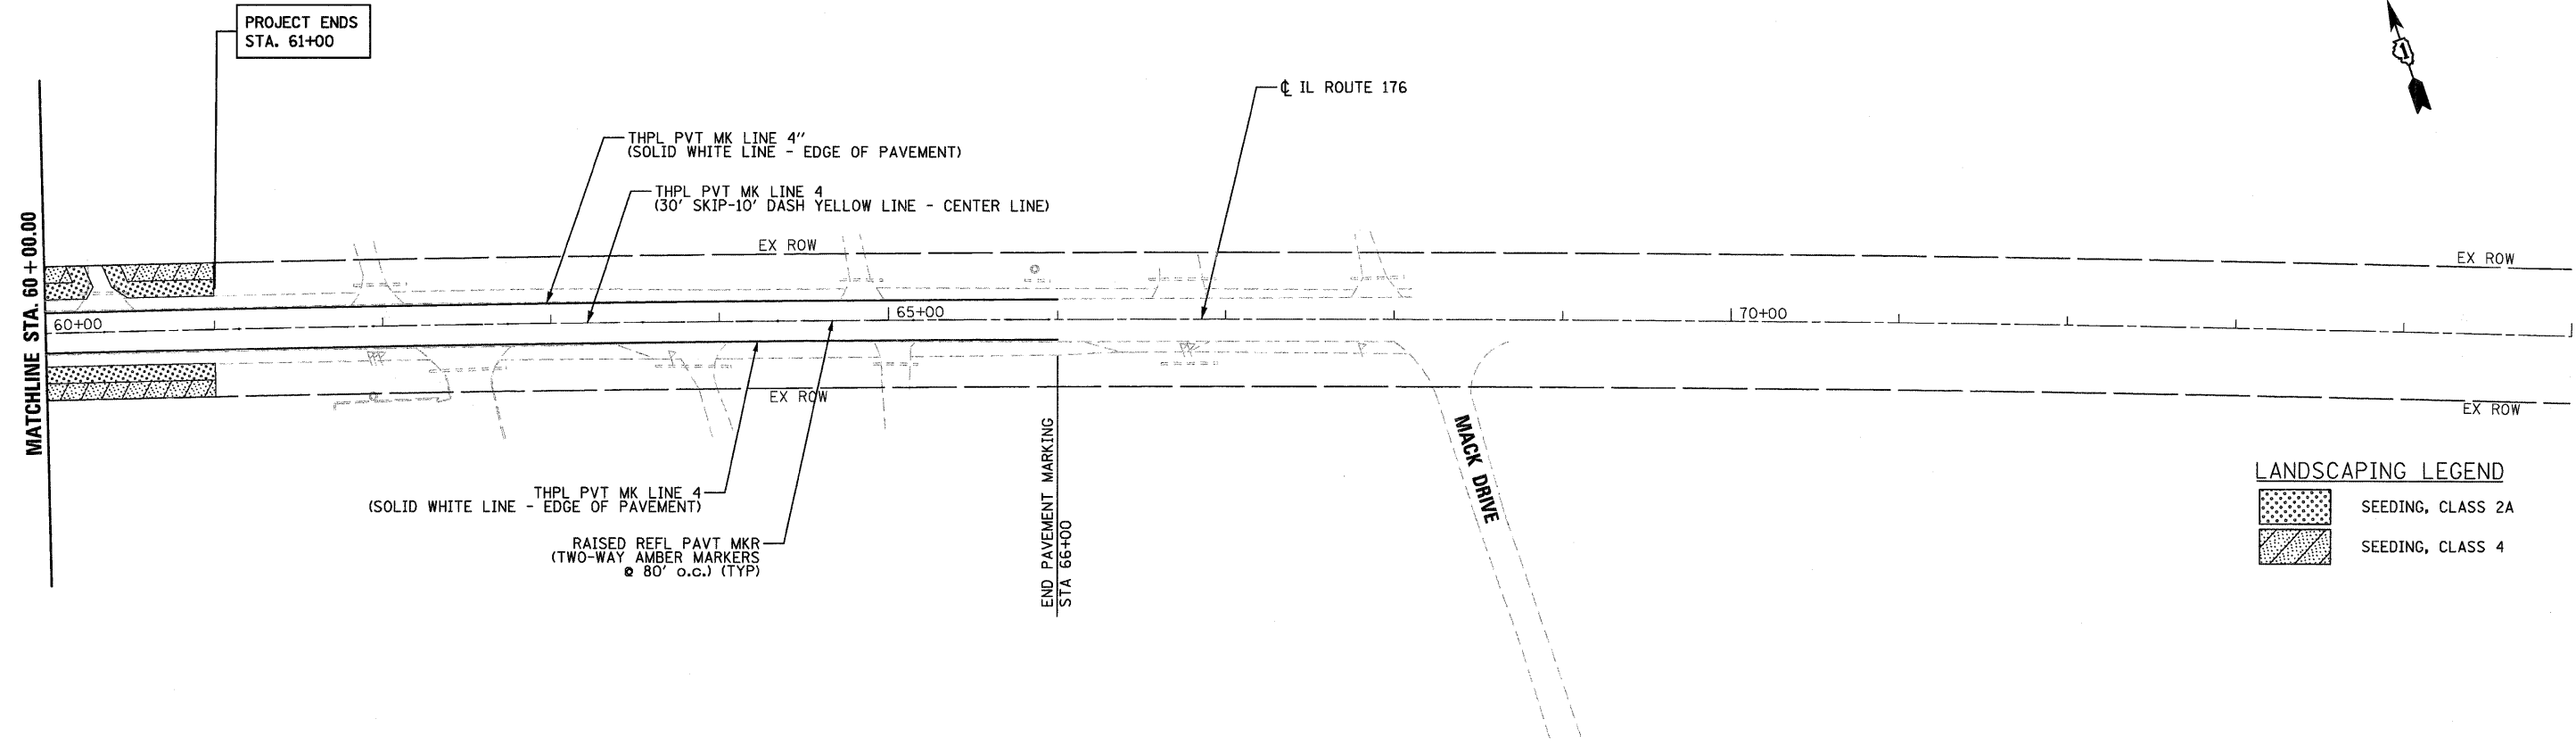

**LANDSCAPING LEGEND**

	SEEDING, CLASS 2A
	SEEDING, CLASS 4

FILE NAME =  
...\\D162187-shl-pmk\_02.dgn



DESIGNED	ADW	REVISED	-
DRAWN	GEW	REVISED	-
CHECKED	RJD	REVISED	-
DATE	9/14/2011	REVISED	-

STATE OF ILLINOIS  
DEPARTMENT OF TRANSPORTATION

IL ROUTE 176 (SLOCUM LAKE ROAD) OVER BANGS LAKE DRAINAGE DITCH  
PAVEMENT MARKING AND LANDSCAPING PLAN

SCALE: 1"=50' SHEET NO. 2 OF 2 SHEETS STA. 60+00 TO STA. 66+00

F.A.P. RTE.	SECTION	COUNTY	TOTAL SHEETS	SHEET NO.
335	145 X-T	LAKE	80	33
CONTRACT NO. 62187				
ILLINOIS FED. AID PROJECT				