


FINAL SURVEY NO.	DATE
SURVEYED	BY
PLOTTED	
TEMPLATE	
AREAS CHECKED	

ORIGINAL SURVEY NO.	DATE
SURVEYED	BY
PLOTTED	
TEMPLATE	
AREAS CHECKED	

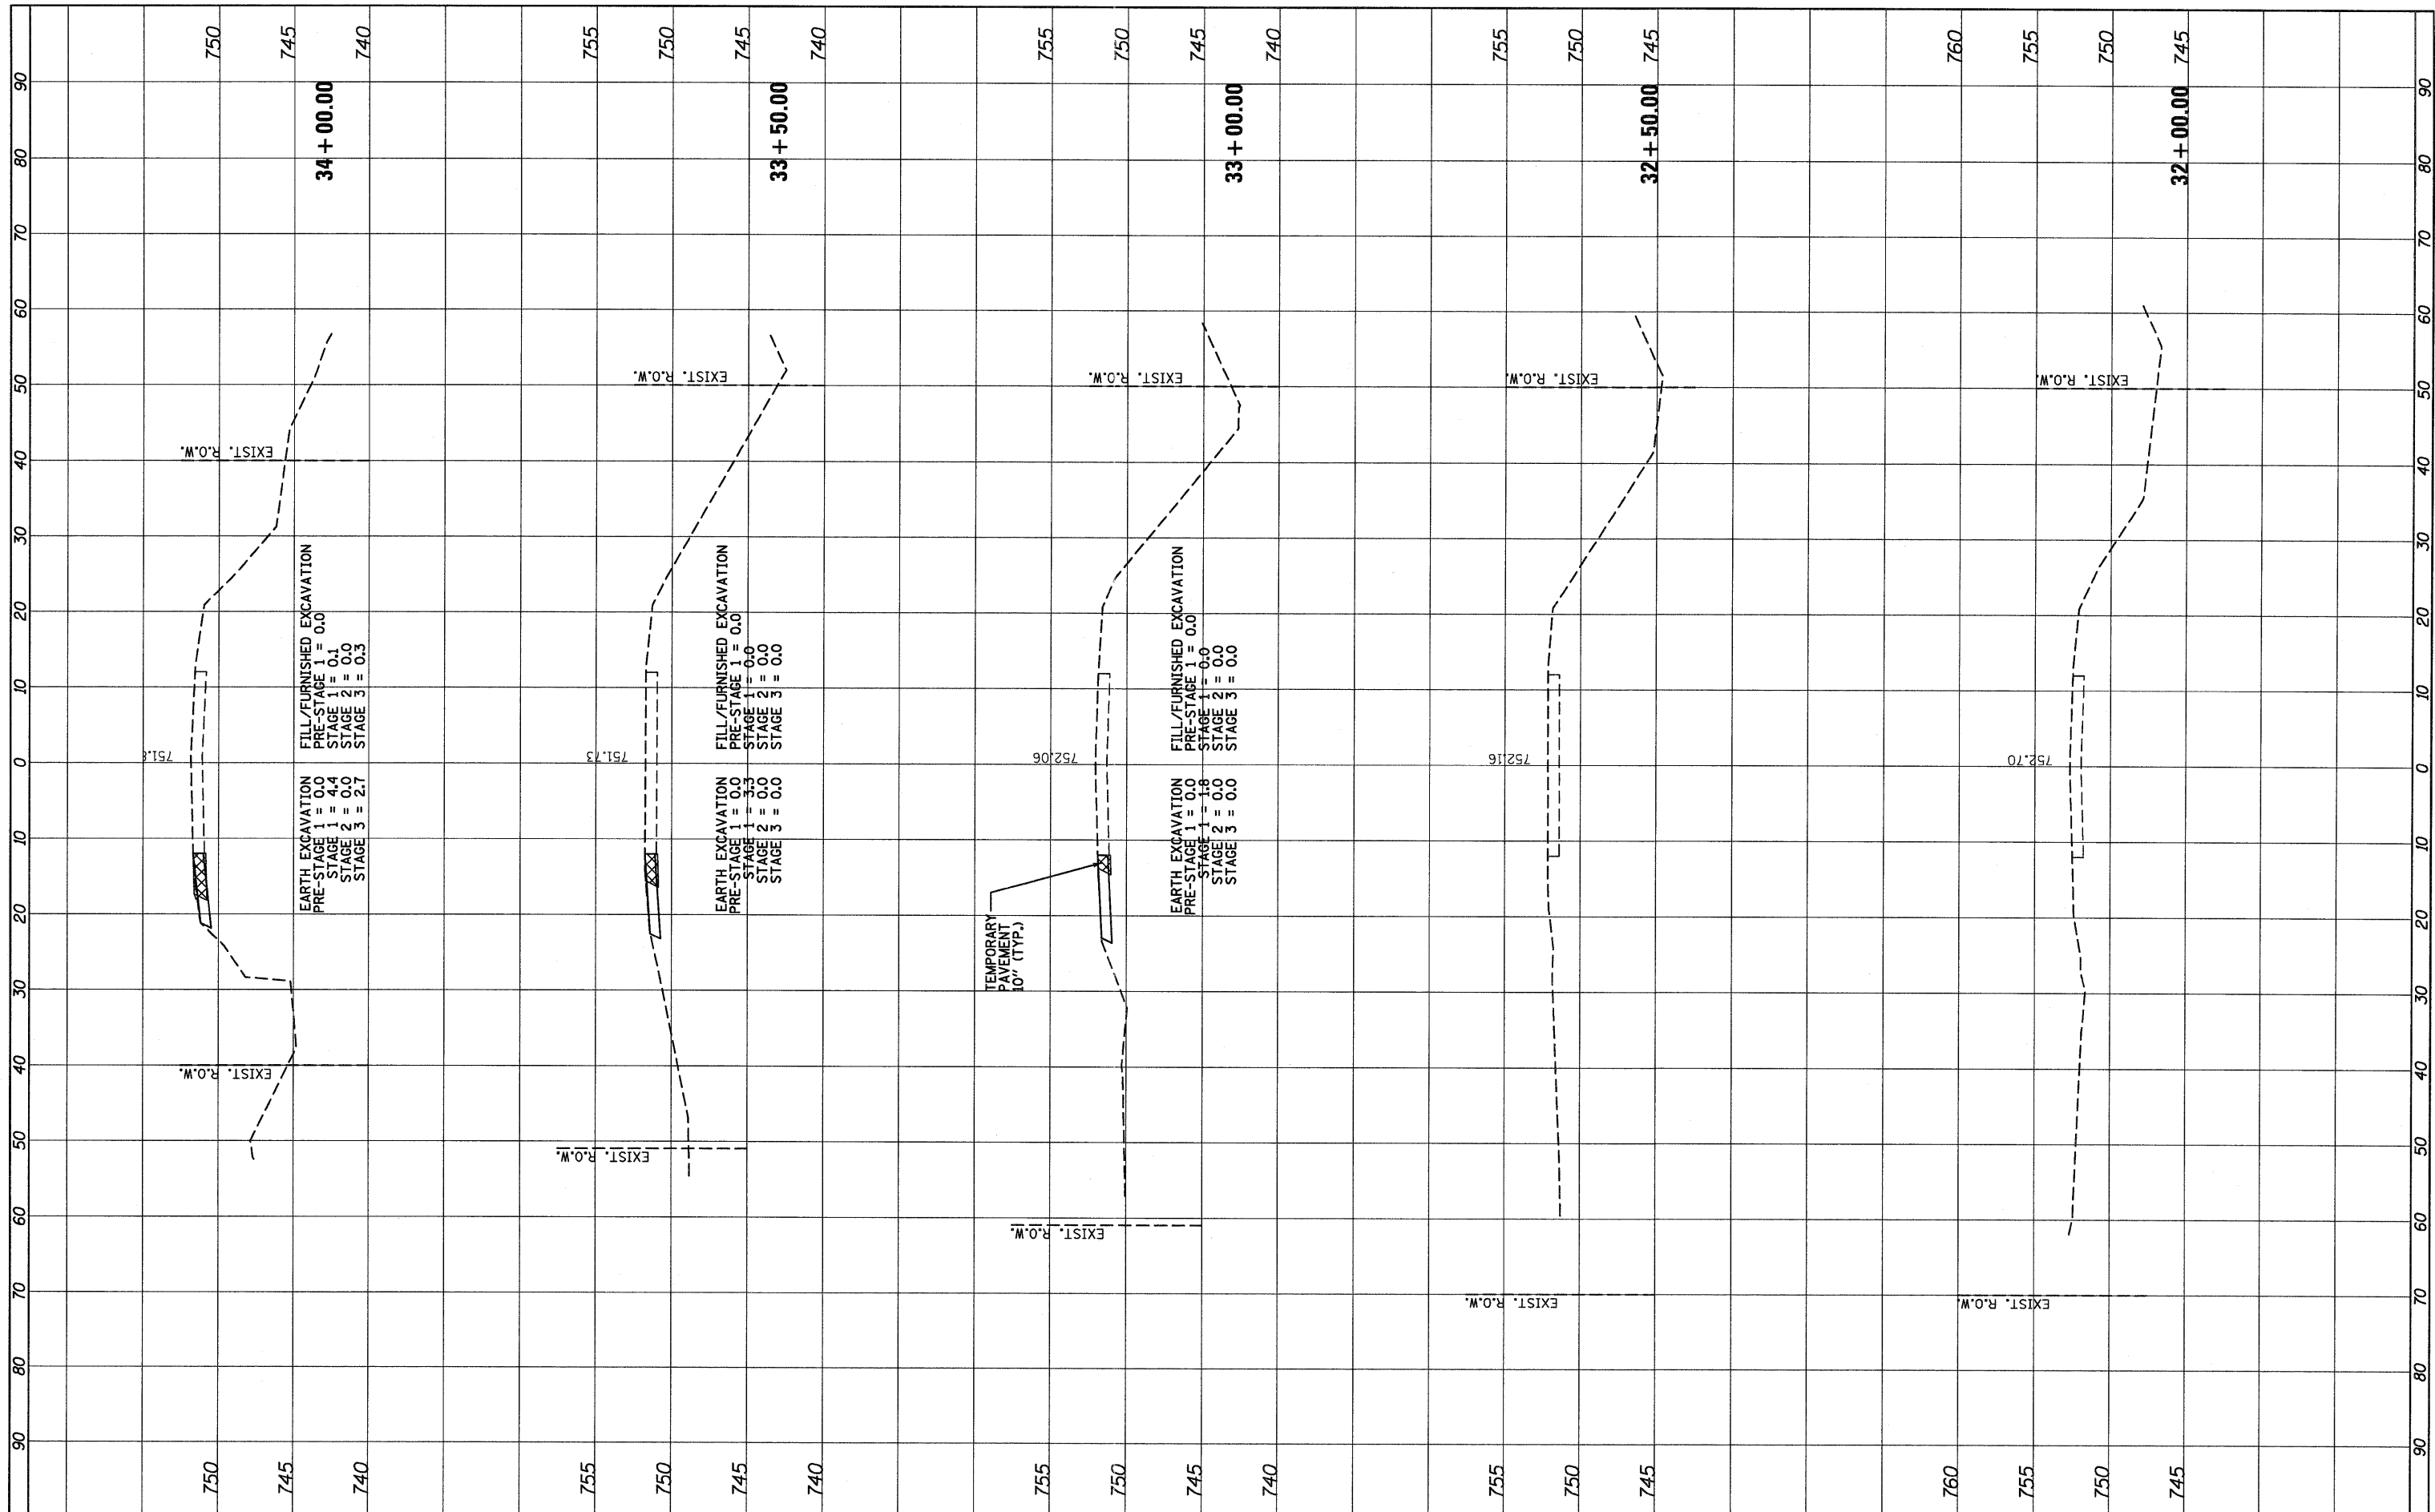

FILE NAME =  
 ...\\D162187-sht-xssht.dgn



DESIGNED - ADW	REVISED -
DRAWN - GEW	REVISED -
CHECKED - RJD	REVISED -
DATE - 9/14/2011	REVISED -

**STATE OF ILLINOIS  
 DEPARTMENT OF TRANSPORTATION**

**IL ROUTE 176 (SLOCUM LAKE ROAD) OVER BANGS LAKE DRAINAGE DITCH  
 CROSS SECTIONS**

SCALE: 1"=10' (HORIZ.)  
 1"=20' (VERT.)

SHEET NO. 1 OF 16 SHEETS    STA. 32+00.00 TO STA. 34+00.00

F.A.P. RTE. 335	SECTION 145 X-T	COUNTY LAKE	TOTAL SHEETS 80	SHEET NO. 65
CONTRACT NO. 62187			ILLINOIS FED. AID PROJECT	