


FINAL SURVEY
NOTE BOOK
NO. _____
DATE _____

ORIGINAL SURVEY
NOTE BOOK
NO. _____
DATE _____

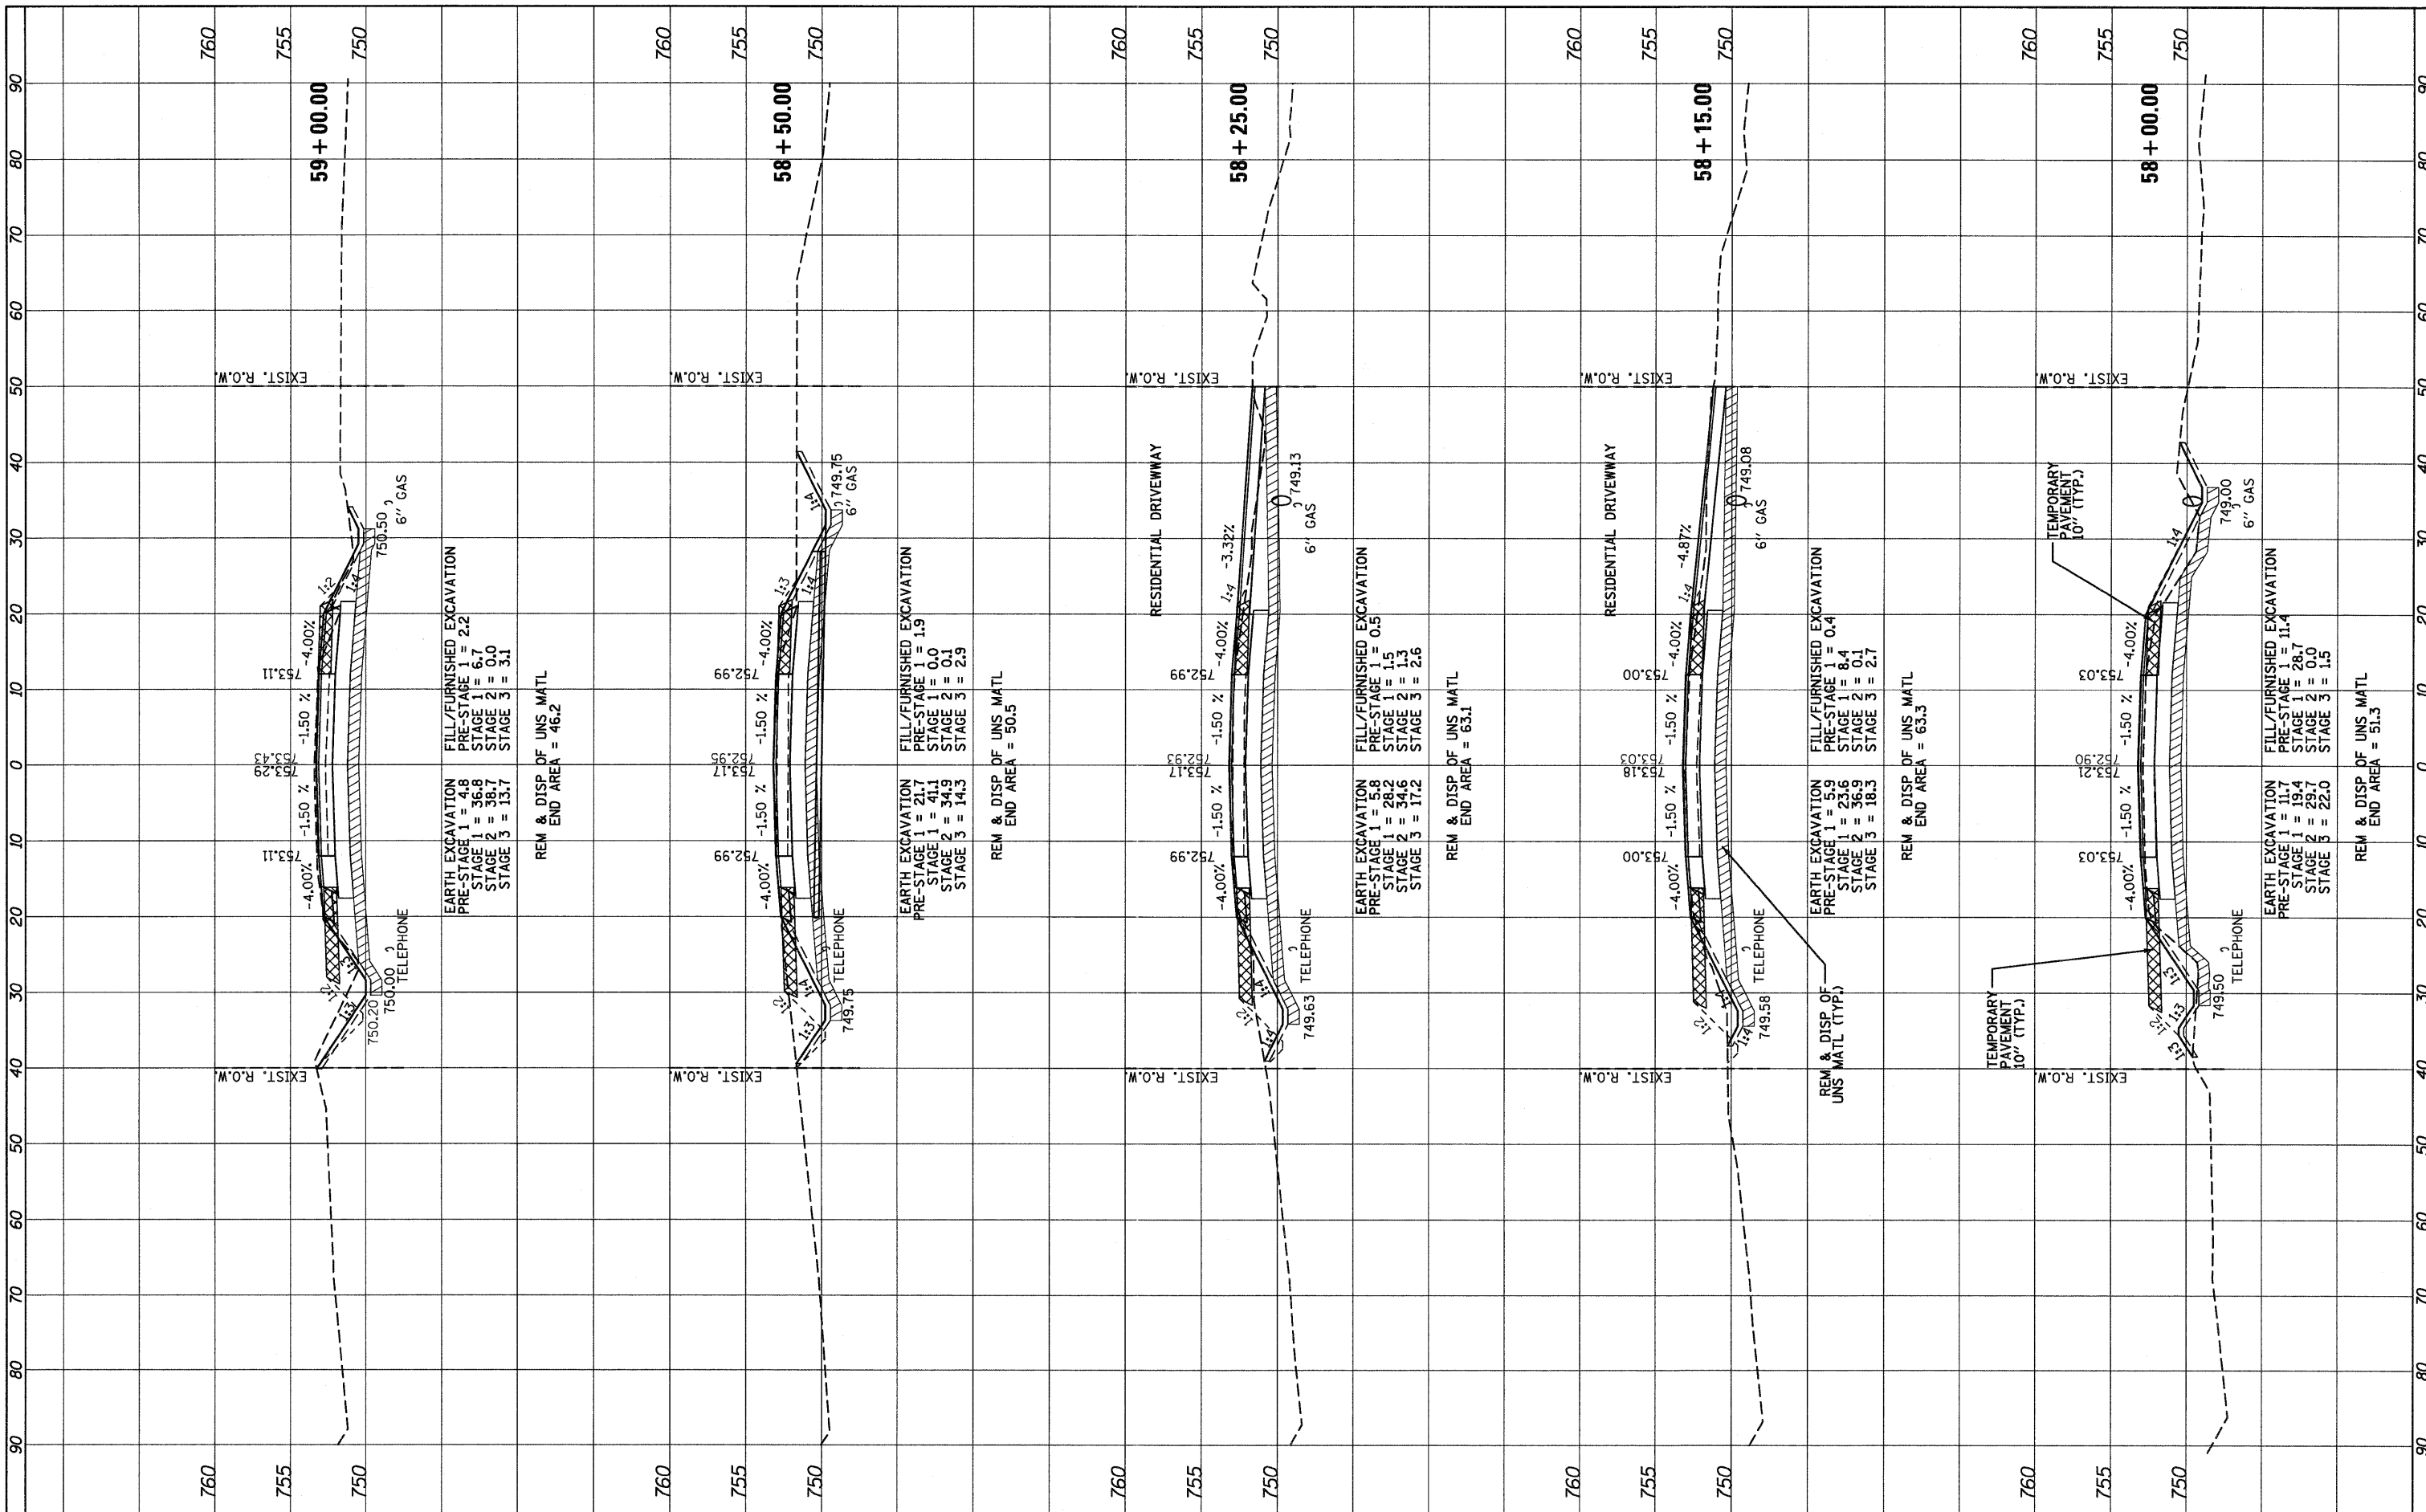

FILE NAME =
...\\D162187-sht-xshst.dgn



DESIGNED - ADW
DRAWN - GEW
CHECKED - RJD
DATE - 9/14/2011

REVISED -
REVISED -
REVISED -
REVISED -

STATE OF ILLINOIS
DEPARTMENT OF TRANSPORTATION

IL ROUTE 176 (SLOCUM LAKE ROAD) OVER BANGS LAKE DRAINAGE DITCH
CROSS SECTIONS

SCALE: 1"=10' (HORIZ.) 1"=5' (VERT.) SHEET NO. 12 OF 16 SHEETS STA. 58+00.00 TO STA. 59+00.00

F.A.P. R.T.L. 335	SECTION 145 X-T	COUNTY LAKE	TOTAL SHEETS 80	SHEET NO. 76
CONTRACT NO. 62187				
ILLINOIS FED. AID PROJECT				