


FINAL SURVEY NO. _____
 SURVEYED BY _____ DATE _____
 PLOTTED BY _____
 TEMPLATE NO. _____
 AREAS CHECKED _____

ORIGINAL SURVEY NO. _____
 SURVEYED BY _____ DATE _____
 PLOTTED BY _____
 TEMPLATE NO. _____
 AREAS CHECKED _____

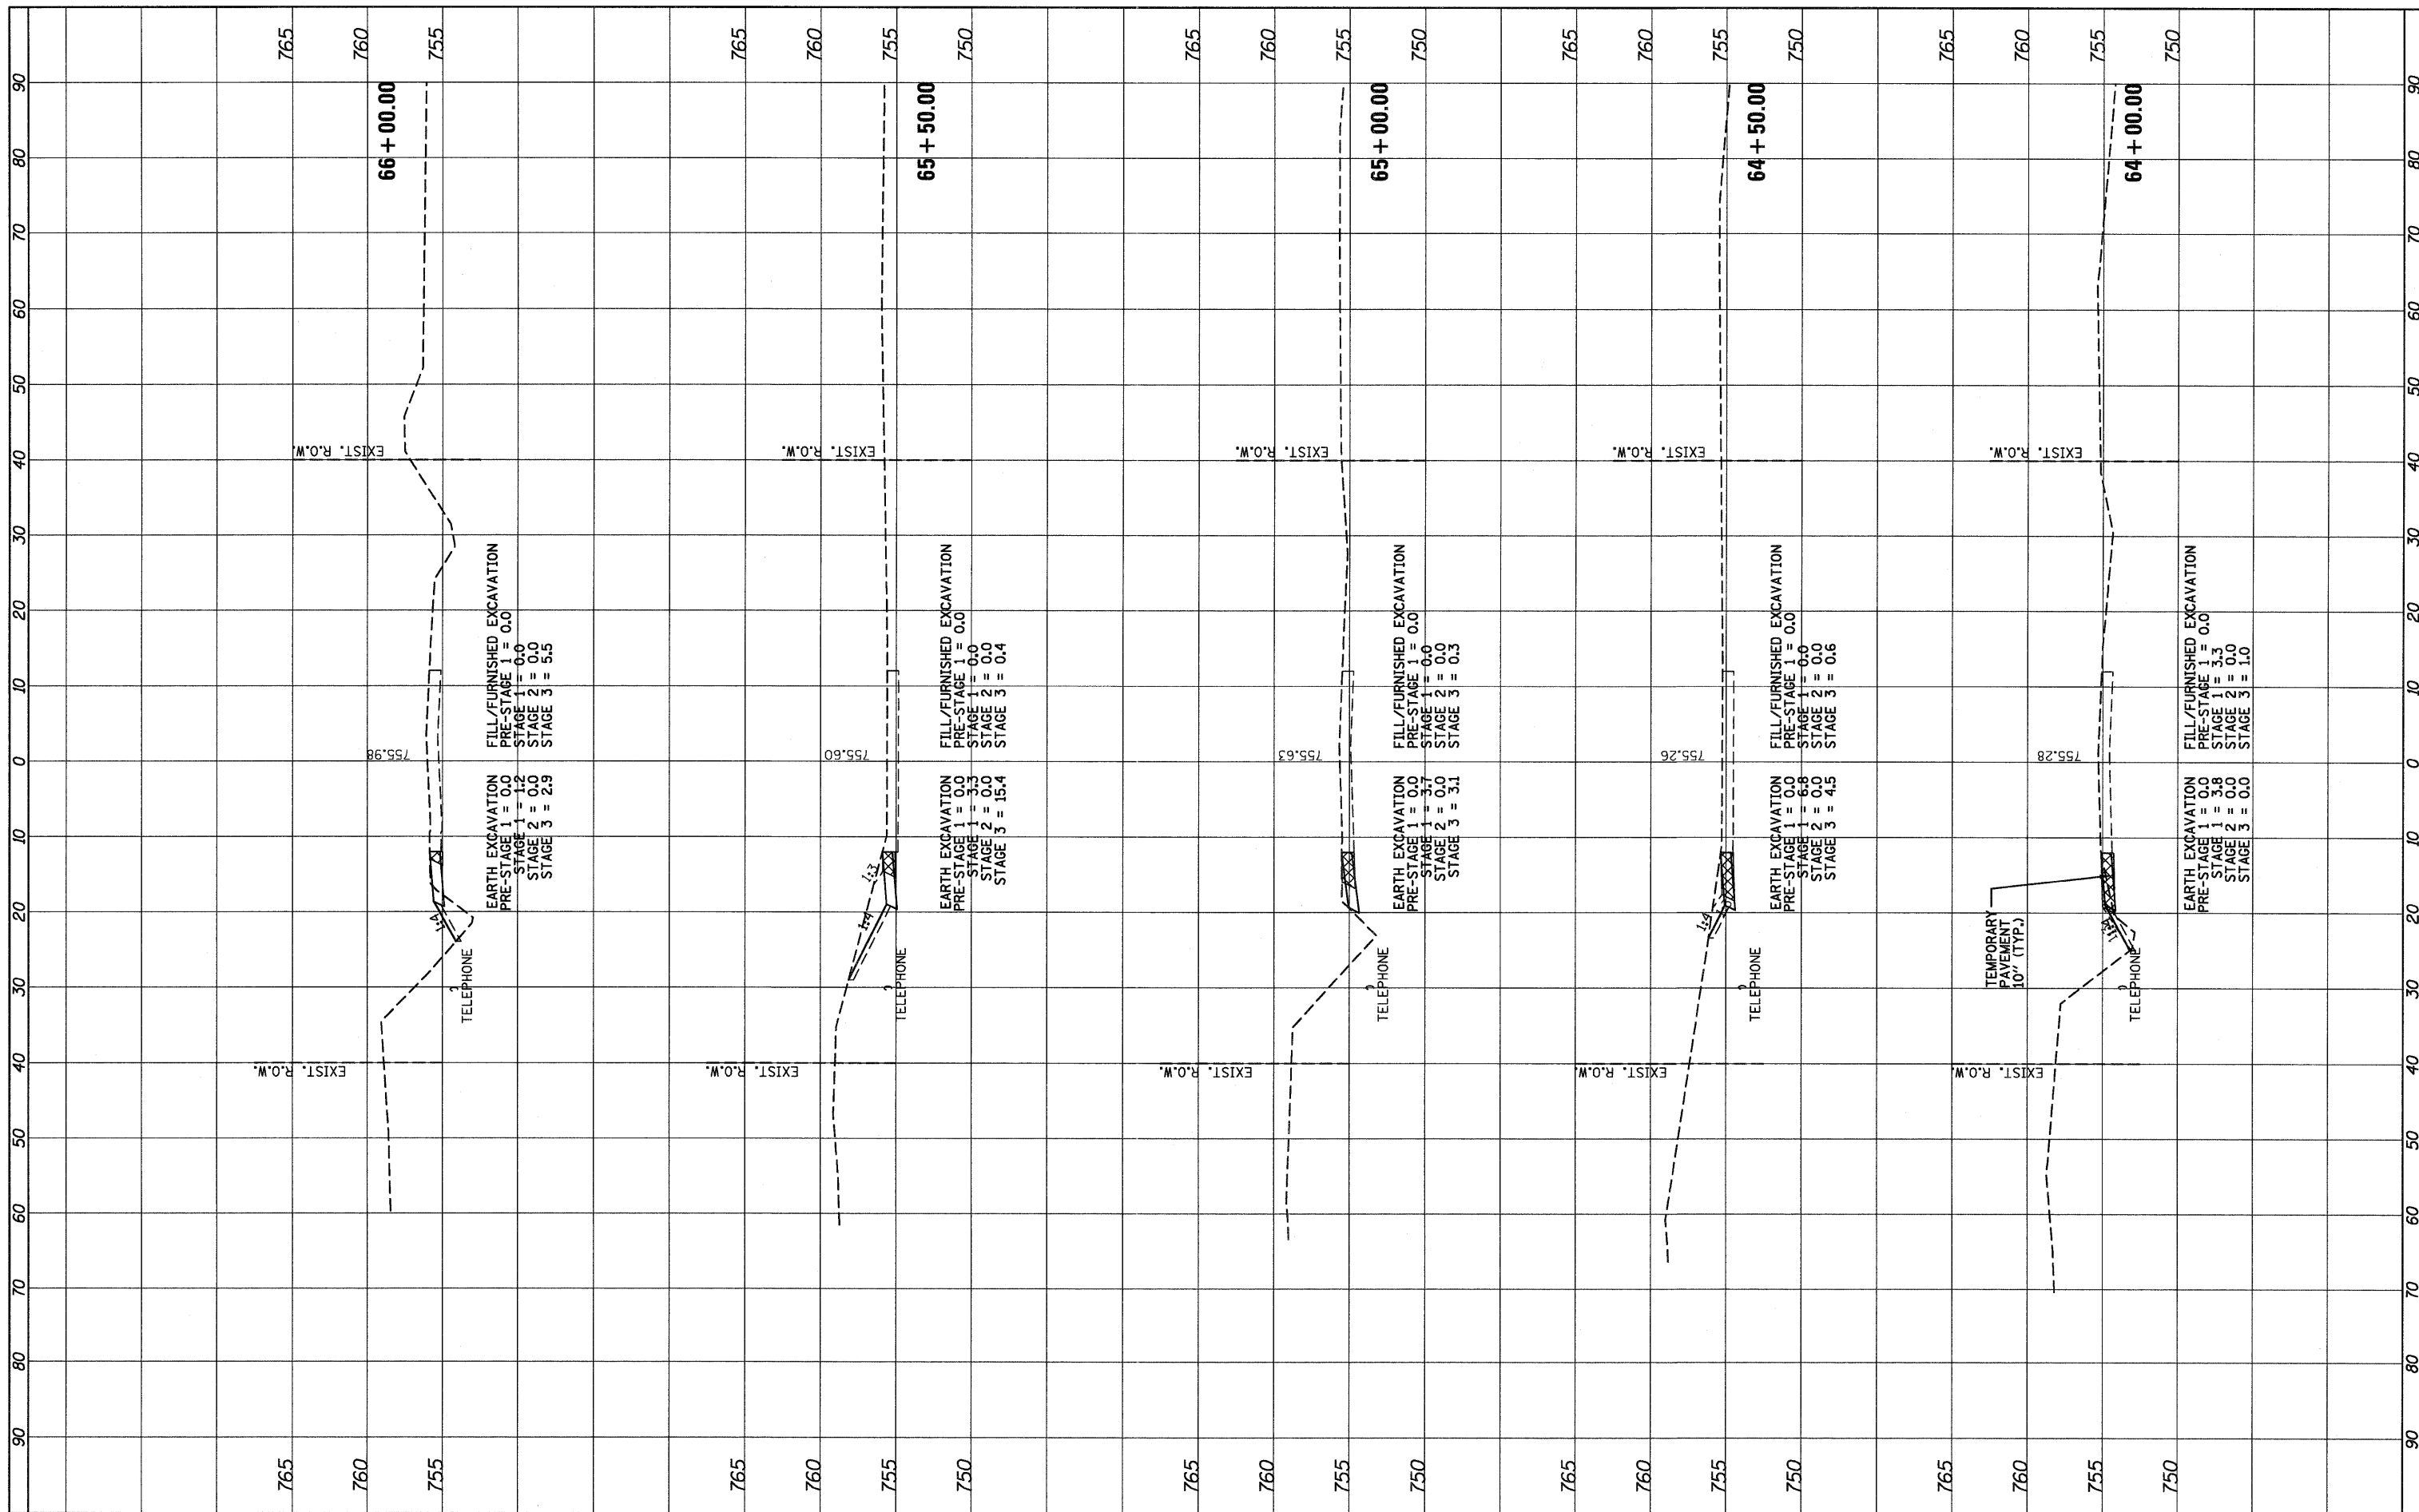

FILE NAME = ...\\0162187-ht-xasht.dgn



DESIGNED - ADW
 DRAWN - GEW
 CHECKED - RJD
 DATE - 9/14/2011

REVISED -
 REVISED -
 REVISED -
 REVISED -

STATE OF ILLINOIS
 DEPARTMENT OF TRANSPORTATION

IL ROUTE 176 (SLOCUM LAKE ROAD) OVER BANGS LAKE DRAINAGE DITCH
 CROSS SECTIONS
 SCALE: 1"=10' (HORIZ.) 1"=8' (VERT.) SHEET NO. 15 OF 16 SHEETS STA. 64+00.00 TO STA. 66+00.00

F.A.P. RTE. 335	SECTION 145 X-T	COUNTY LAKE	TOTAL SHEETS 80	SHEET NO. 79
CONTRACT NO. 62187			ILLINOIS FED. AID PROJECT	