


EXISTING TYPICAL SECTION
STA. 17+39 TO 25+22

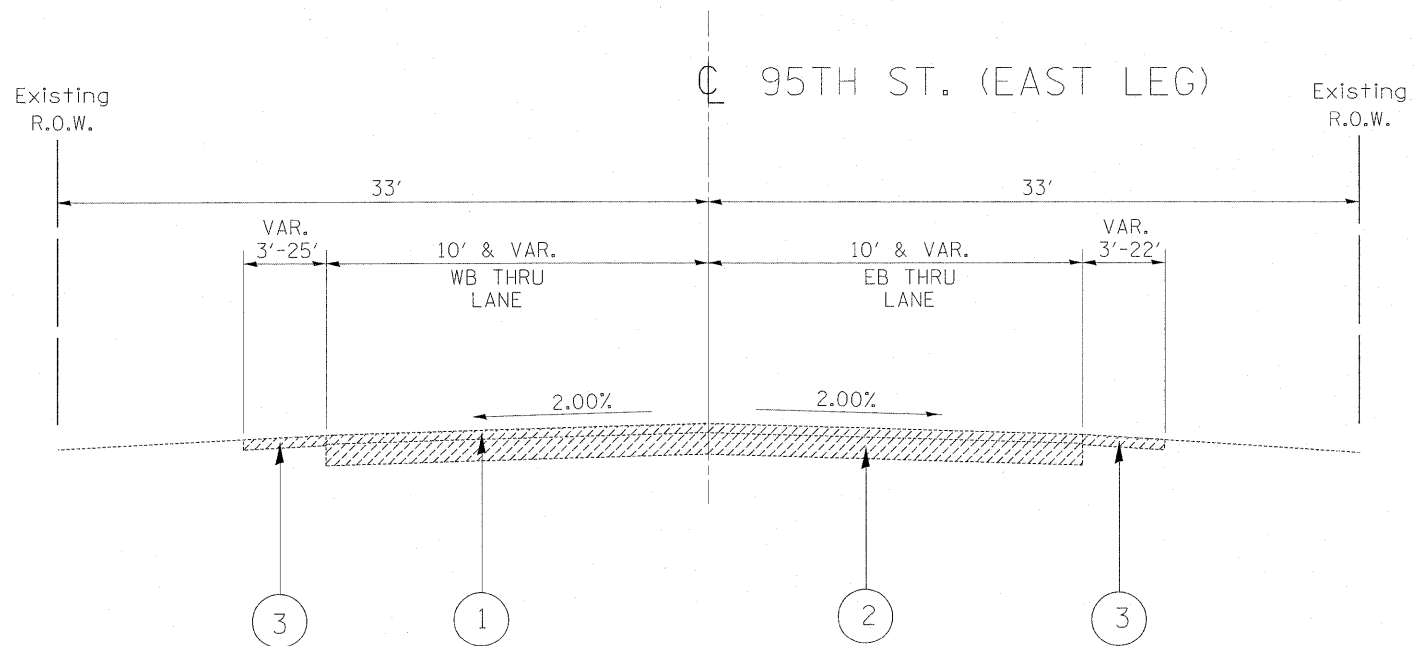

EXISTING TYPICAL SECTION
STA. 25+22 TO 35+00

LEGEND:

- ① EXIST. BITUMINOUS SURFACE, ±7"
 - ② EXIST. P.C.C. PAVEMENT BASE, ±8"
 - ③ EXIST. AGGREGATE SHOULDER
 - ④ EXIST. GUARDRAIL
 - ⑤ PROP. AGGREGATE SUBGRADE, 12"
 - ⑥ PROP. HOT-MIX ASPHALT PAVEMENT (FULL DEPTH), 9 1/4"
 - ⑦ PROP. HOT-MIX ASPHALT SHOULDER, 9 1/4"
 - ⑧ PROP. STEEL PLATE BEAM GUARDRAIL
 - ⑨ PROP. RETAINING WALL
 - ⑩ PROP. GRADING AND SHAPING DITCHES
 - ⑪ PROP. GRADING AND SHAPING SHOULDERS
 - ⑫ PROP. AGGREGATE SHOULDERS, TYPE B
- ▨ DENOTES ITEMS TO BE REMOVED

FILE NAME =	USER NAME = steepps	DESIGNED -	REVISED -	STATE OF ILLINOIS DEPARTMENT OF TRANSPORTATION	EXISTING AND PROPOSED TYPICAL SECTIONS 95th STREET @ 104th AVENUE/ FLAVIN ROAD			F.A.U. RTE.	SECTION	COUNTY	TOTAL SHEETS	SHEET NO.
ct:\pr_work\p1dot\steepps\159915\144499-Design.dgn	PLOT SCALE = 50.1351' / in.	DRAWN -	REVISED -					1566	29 R-N-1	COOK	120	7
PLOT DATE = 1/19/2012	DATE -	CHECKED -	REVISED -		SCALE: SHEET NO. OF SHEETS STA. TO STA.			CONTRACT NO. 62377				
								ILLINOIS FED. AID PROJECT				