


NOTE:  
\*\* PROP. STEEL PLATE BEAM GUARDRAIL STA. 19+00 TO 22+20

PROPOSED TYPICAL SECTION  
STA. 17+39 TO 25+22

**LEGEND:**

- ① EXIST. BITUMINOUS SURFACE, ±7"
- ② EXIST. P.C.C. PAVEMENT BASE, ±8"
- ③ EXIST. AGGREGATE SHOULDER
- ④ EXIST. GUARDRAIL
- ⑤ PROP. AGGREGATE SUBGRADE, 12"
- ⑥ PROP. HOT-MIX ASPHALT PAVEMENT (FULL DEPTH), 9 1/4"
- ⑦ PROP. HOT-MIX ASPHALT SHOULDER, 9 1/4"
- ⑧ PROP. STEEL PLATE BEAM GUARDRAIL
- ⑨ PROP. RETAINING WALL
- ⑩ PROP. GRADING AND SHAPING DITCHES
- ⑪ PROP. GRADING AND SHAPING SHOULDERS
- ⑫ PROP. AGGREGATE SHOULDERS, TYPE B

▨ DENOTES ITEMS TO BE REMOVED

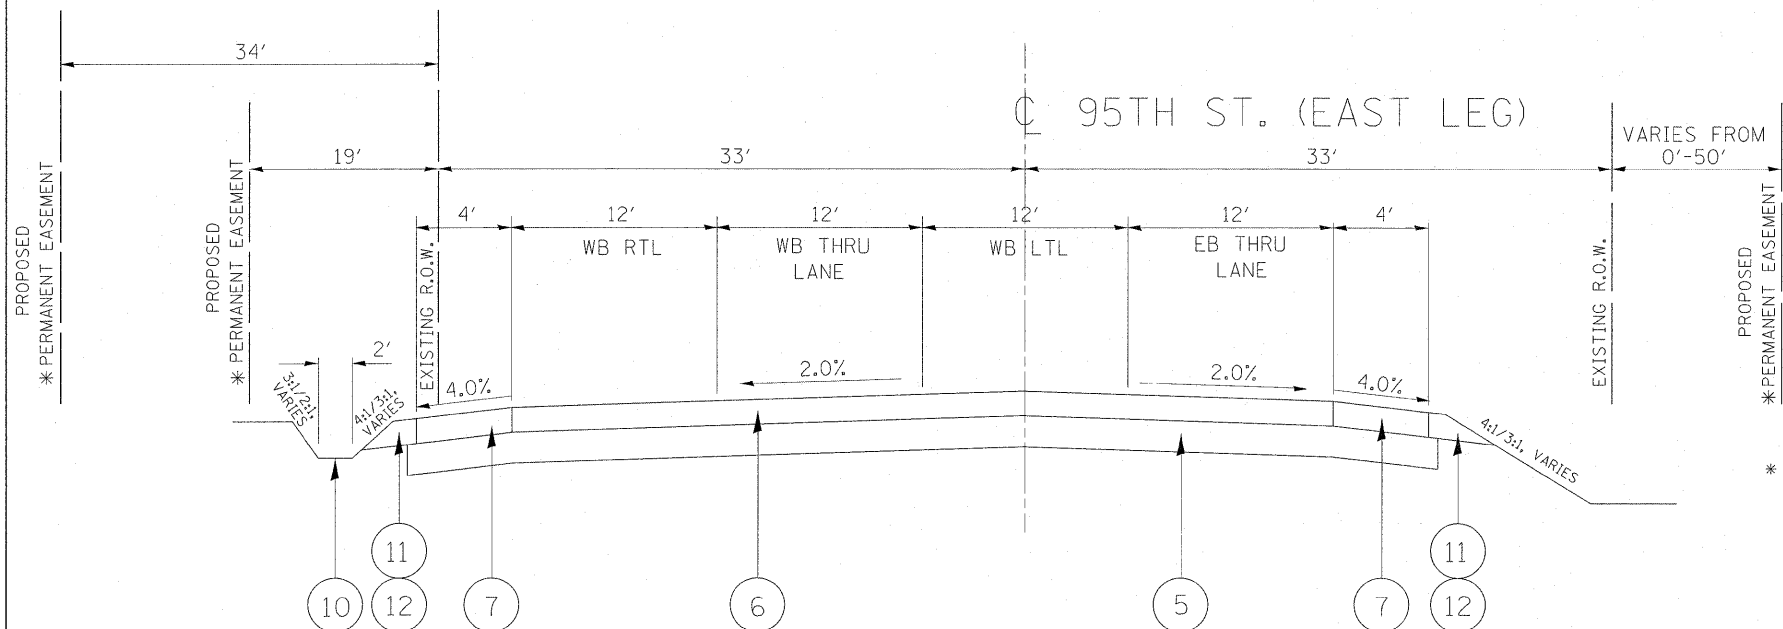

NOTE:  
\* PROP. PERMANENT EASEMENT (34' FROM EXIST. R.O.W.) STA. 26+11 TO 28+00

PROP. PERMANENT EASEMENT (19' FROM EXIST. R.O.W.) STA. 28+00 TO 32+00

PROPOSED TYPICAL SECTION  
STA. 25+22 TO 35+00

FILE NAME =	USER NAME = steedpa	DESIGNED -	REVISED -	<b>STATE OF ILLINOIS DEPARTMENT OF TRANSPORTATION</b>	EXISTING AND PROPOSED TYPICAL SECTIONS 95th STREET @ 104th AVENUE/ FLAVIN ROAD				F.A.U. RTE.	SECTION	COUNTY	TOTAL SHEETS	SHEET NO.
c:\pwork\pwork\stedpa\d0159915\p144-99-Design.dgn	PLOT SCALE = 50.0239' / in.	DRAWN -	REVISED -						1566	29 R-N-1	COOK	120	9
PLOT DATE = 1/19/2012	DATE -	CHECKED -	REVISED -		SCALE: SHEET NO. OF SHEETS STA. TO STA.				CONTRACT NO. 62377				
					ILLINOIS FED. AID PROJECT								