


104TH AVE. (SOUTH LEG)

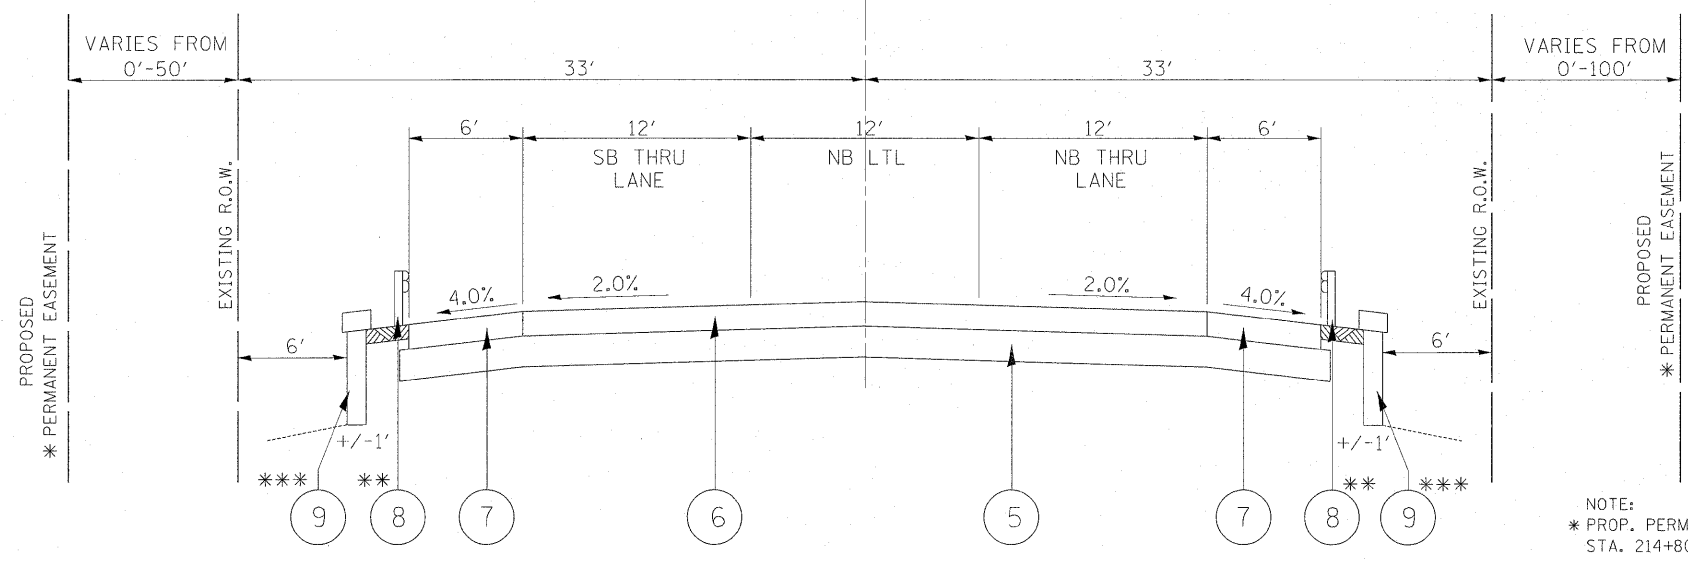

NOTE:  
 \* PROP. PERMANENT EASEMENT  
 STA. 214+63 TO 215+30  
 \*\* PROP. STEEL PLATE BEAM GUARDRAIL  
 STA. 211+00 TO 215+30  
 \*\*\* PROP. RETAINING WALL  
 STA. 212+00 TO 214+10


PROPOSED TYPICAL SECTION  
 STA. 206+21 TO 215+64

NOTE:  
 \* PROP. PERMANENT EASEMENT  
 STA. 214+80 TO 215+32

LEGEND:

- ① EXIST. BITUMINOUS SURFACE, ±7"
  - ② EXIST. P.C.C. PAVEMENT BASE, ±8"
  - ③ EXIST. AGGREGATE SHOULDER
  - ④ EXIST. GUARDRAIL
  - ⑤ PROP. AGGREGATE SUBGRADE, 12"
  - ⑥ PROP. HOT-MIX ASPHALT PAVEMENT (FULL DEPTH), 9 1/4"
  - ⑦ PROP. HOT-MIX ASPHALT SHOULDER, 9 1/4"
  - ⑧ PROP. STEEL PLATE BEAM GUARDRAIL
  - ⑨ PROP. RETAINING WALL
  - ⑩ PROP. GRADING AND SHAPING DITCHES
  - ⑪ PROP. GRADING AND SHAPING SHOULDERS
  - ⑫ PROP. AGGREGATE SHOULDERS, TYPE B
- ▨ DENOTES ITEMS TO BE REMOVED

FLAVIN RD. (NORTH LEG)

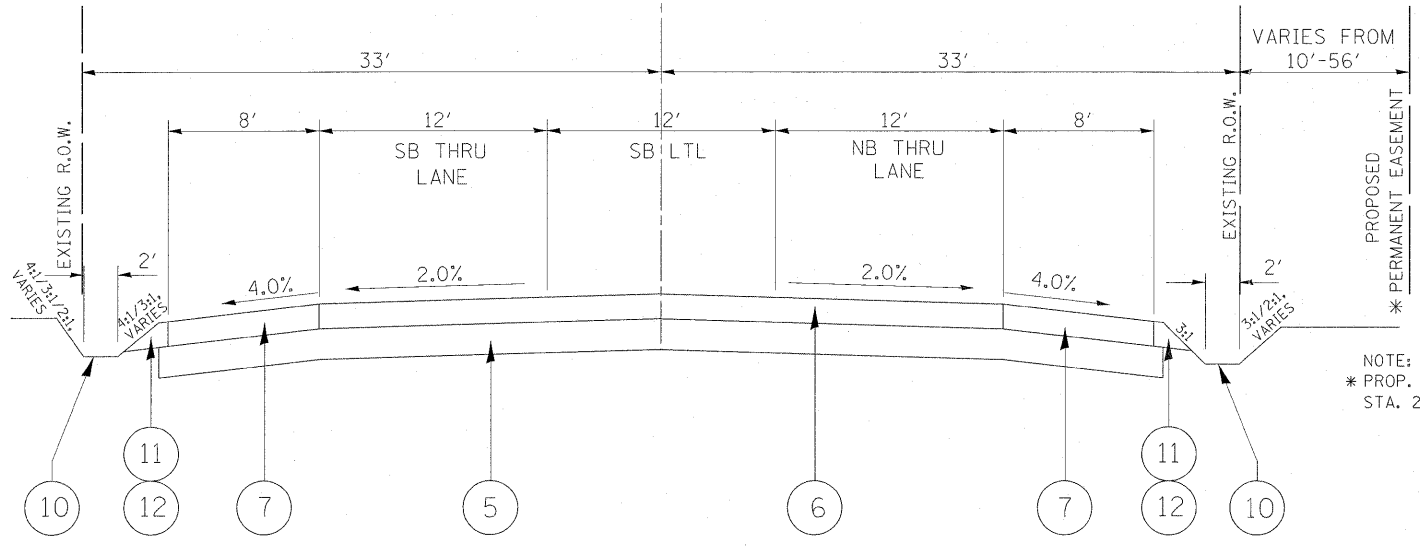

NOTE:  
 \* PROP. PERMANENT EASEMENT  
 STA. 216+26 TO 224+00

PROPOSED TYPICAL SECTION  
 STA. 215+64 TO 224+00

FILE NAME =	USER NAME = steedpa	DESIGNED -	REVISED -	<b>STATE OF ILLINOIS DEPARTMENT OF TRANSPORTATION</b>	EXISTING AND PROPOSED TYPICAL SECTIONS 95th STREET @ 104th AVENUE/ FLAVIN ROAD	F.A.U. RTE. 1566	SECTION 29 R-N-1	COUNTY COOK	TOTAL SHEETS 120	SHEET NO. 10		
os:\pwork\p1dot\stedpa\20115915\144489-Design.dgn	PLOT SCALE = 50.0712 1/ in.	DRAWN -	REVISED -			SCALE:	SHEET NO. OF SHEETS	STA. TO STA.	CONTRACT NO. 62377			
	PLOT DATE = 1/19/2012	CHECKED -	REVISED -			ILLINOIS FED. AID PROJECT						
		DATE -	REVISED -									