



F.A.U. RTE.	SECTION	COUNTY	TOTAL SHEETS	SHEET NO.
1566	29 R-N-1	COOK	120	52
STA.		TO STA.		
FED. ROAD DIST. NO. 1		ILLINOIS FED. AID PROJECT		
D-91-026-02		CONTRACT NO. 62377		

SHEET S2 OF S6

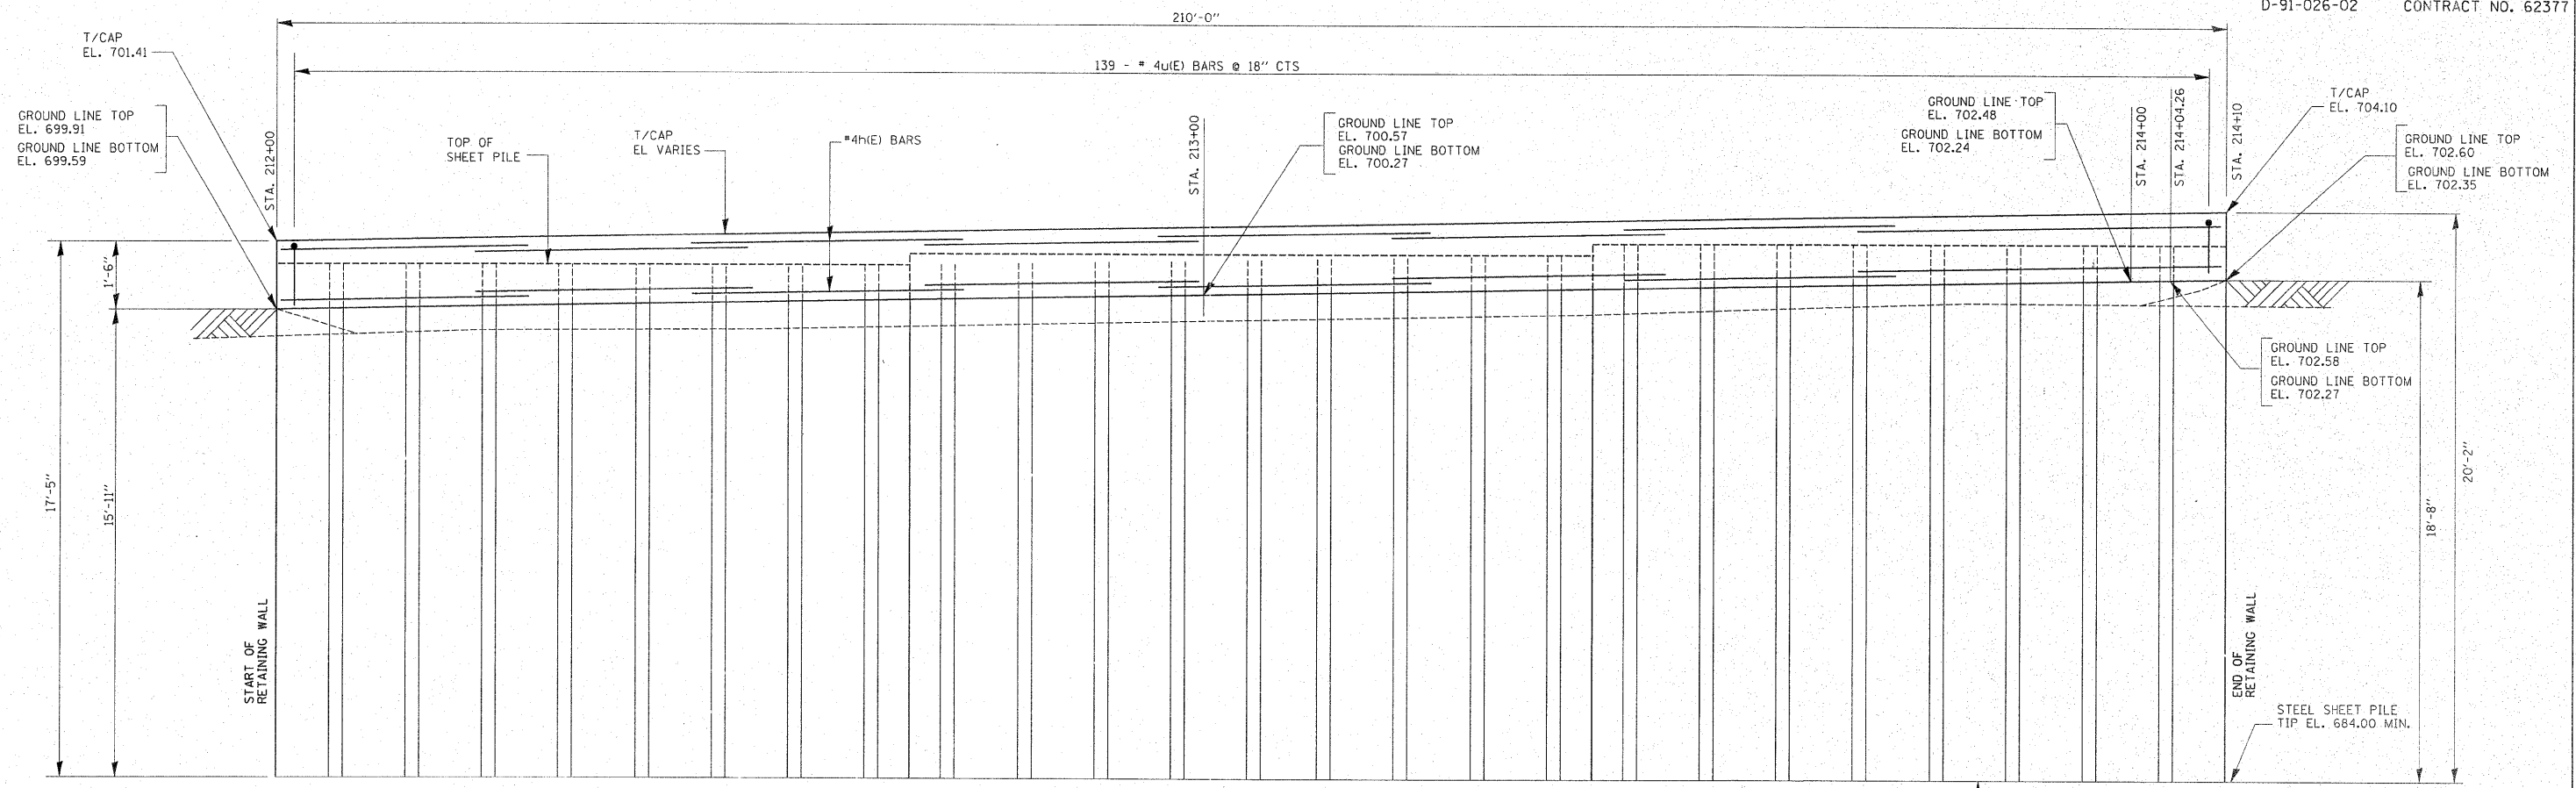

**ELEVATION - EAST RETAINING WALL
(LOOKING WEST)**

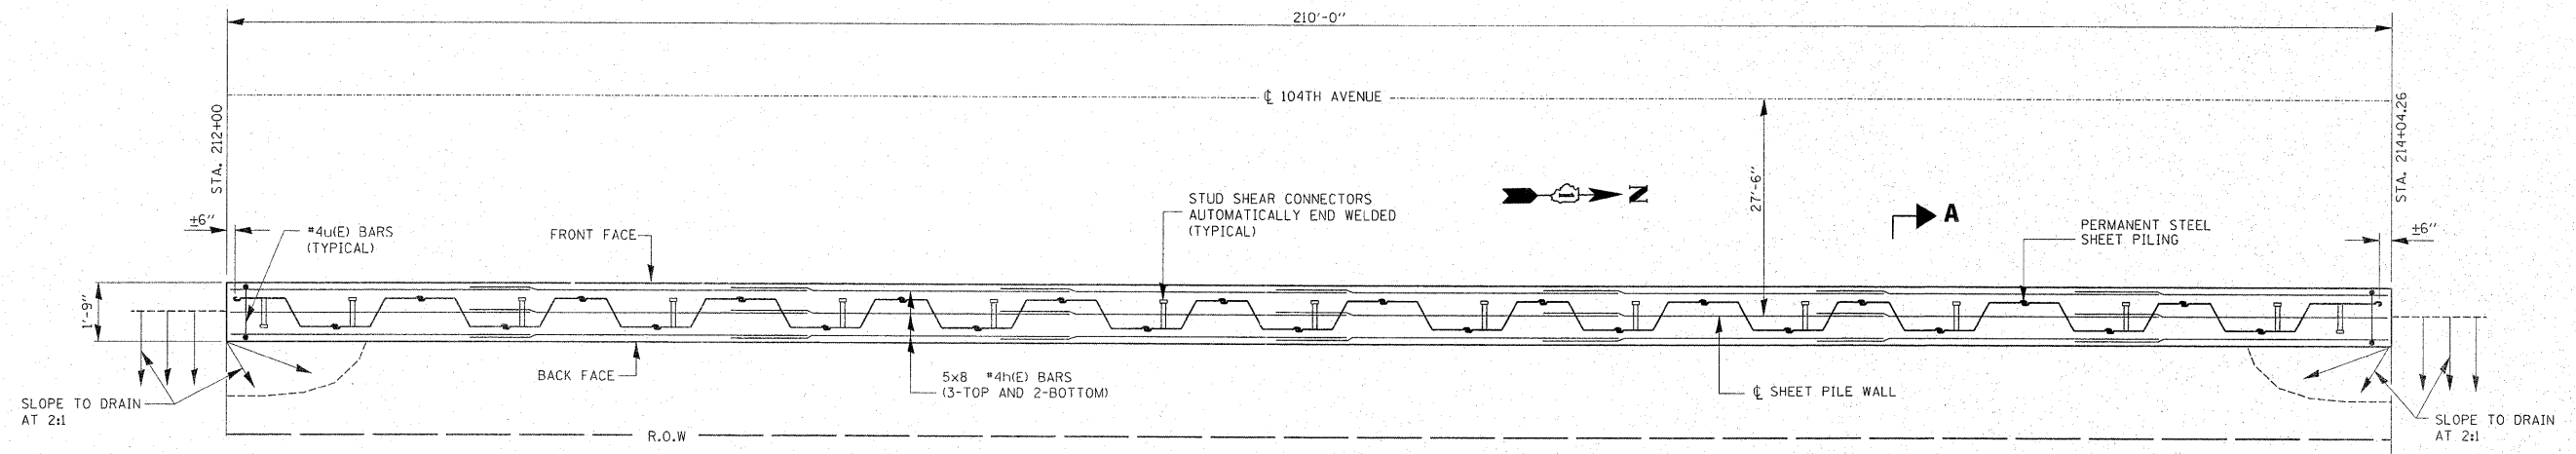

PLAN - EAST RETAINING WALL

REVISIONS	
NAME	DATE

ILLINOIS DEPARTMENT OF TRANSPORTATION
 95TH STREET
 AT 104TH AVENUE/FLAVIN ROAD
 EAST RETAINING WALL
 GENERAL PLAN AND ELEVATION
 SCALE: NONE
 DRAWN BY: MVT
 CHECKED BY: RTB

2/15/2011 c:\pwworking\pwworking\d0101671\retainingwalls.dgn