



F.A.U. RTE.	SECTION	COUNTY	TOTAL SHEETS	SHEET NO.
1566	29 R-N-1	COOK	120	53
FED. ROAD DIST. NO. 1 ILLINOIS		FED. AID PROJECT		
D-91-026-02		CONTRACT NO. 62377		

SHEET S3 OF S6

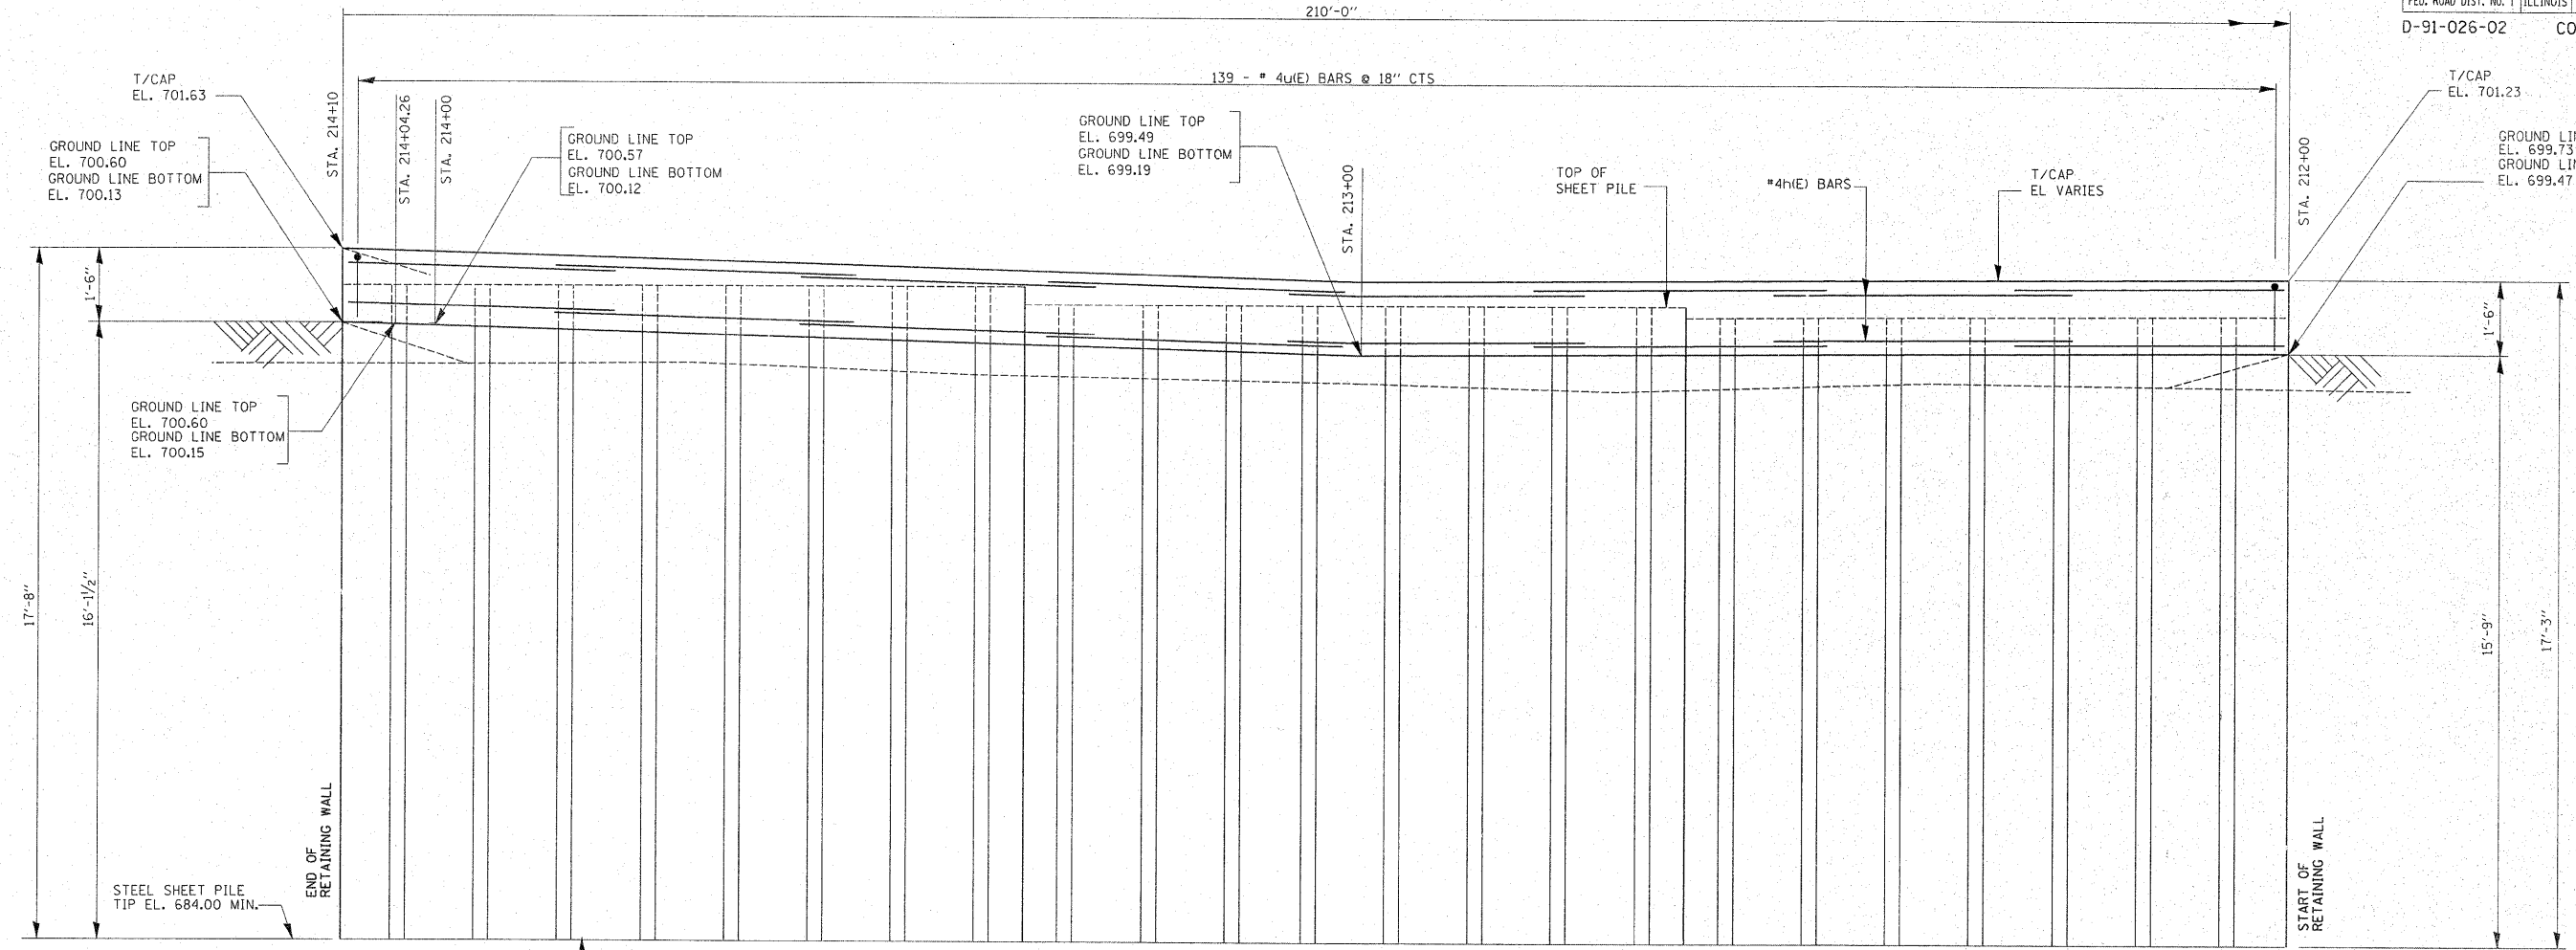

**ELEVATION - WEST RETAINING WALL
(LOOKING EAST)**

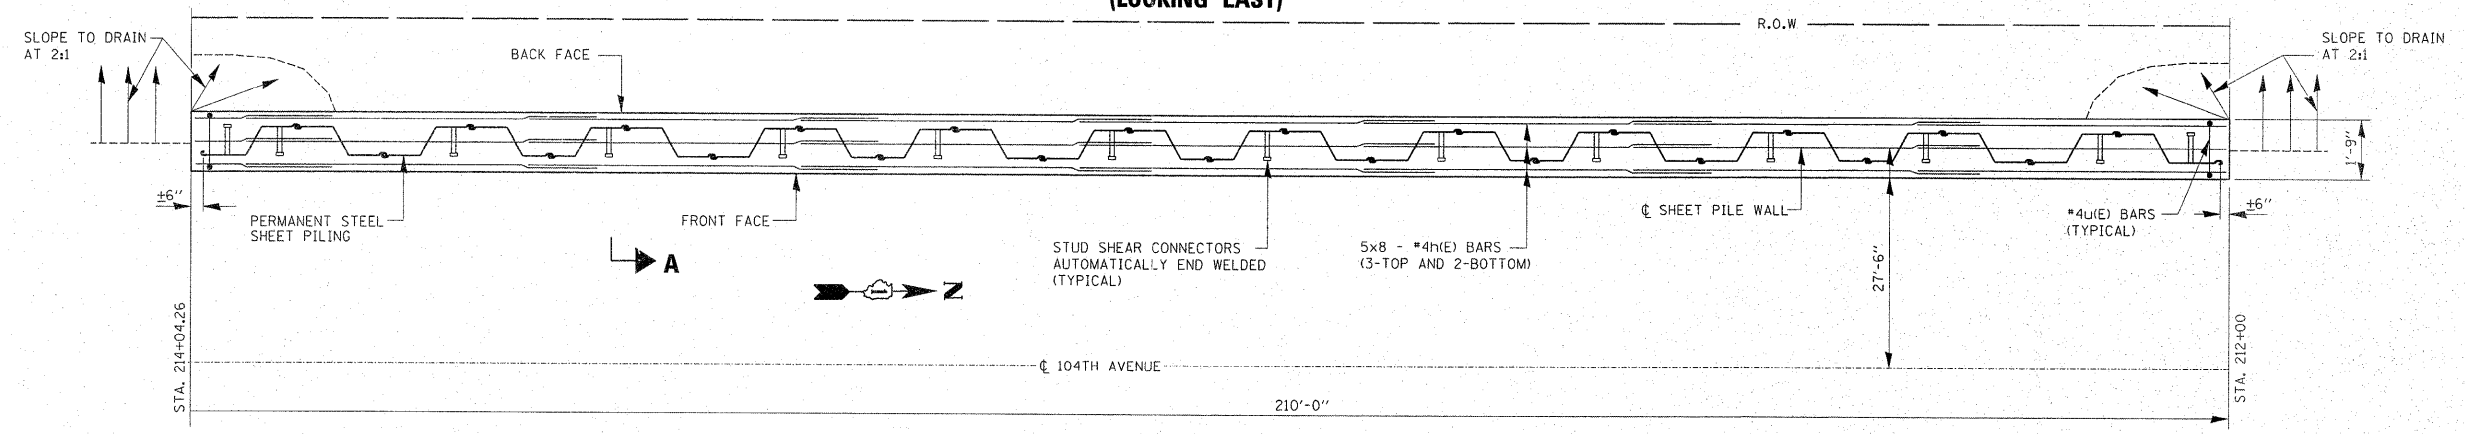

PLAN - WEST RETAINING WALL

NOTE:
FOR SECTION A-A SEE SHEET S-4
ALL EDGES SHALL HAVE 3/4" CHAMFER

REVISIONS	
NAME	DATE

ILLINOIS DEPARTMENT OF TRANSPORTATION
**95TH STREET
AT 104TH AVENUE/FLAVIN ROAD
WEST RETAINING WALL
GENERAL PLAN AND ELEVATION**
SCALE: NONE
DATE: MARCH, 2006
DRAWN BY: MVT
CHECKED BY: RTB

2/15/2011 c:\p.w.\work\p.wido\steel\steel\p.wido\10167\retainingwalls.dgn