




F.A.M. RTE.	SECTION	COUNTY	TOTAL SHEETS	SHEET NO.
1566	29 R-N-1	COOK	120	59
STA.		TO STA.		
FED. ROAD DIST. NO.		ILLINOIS FED. AID PROJECT		

CONTRACT NO.: 62377

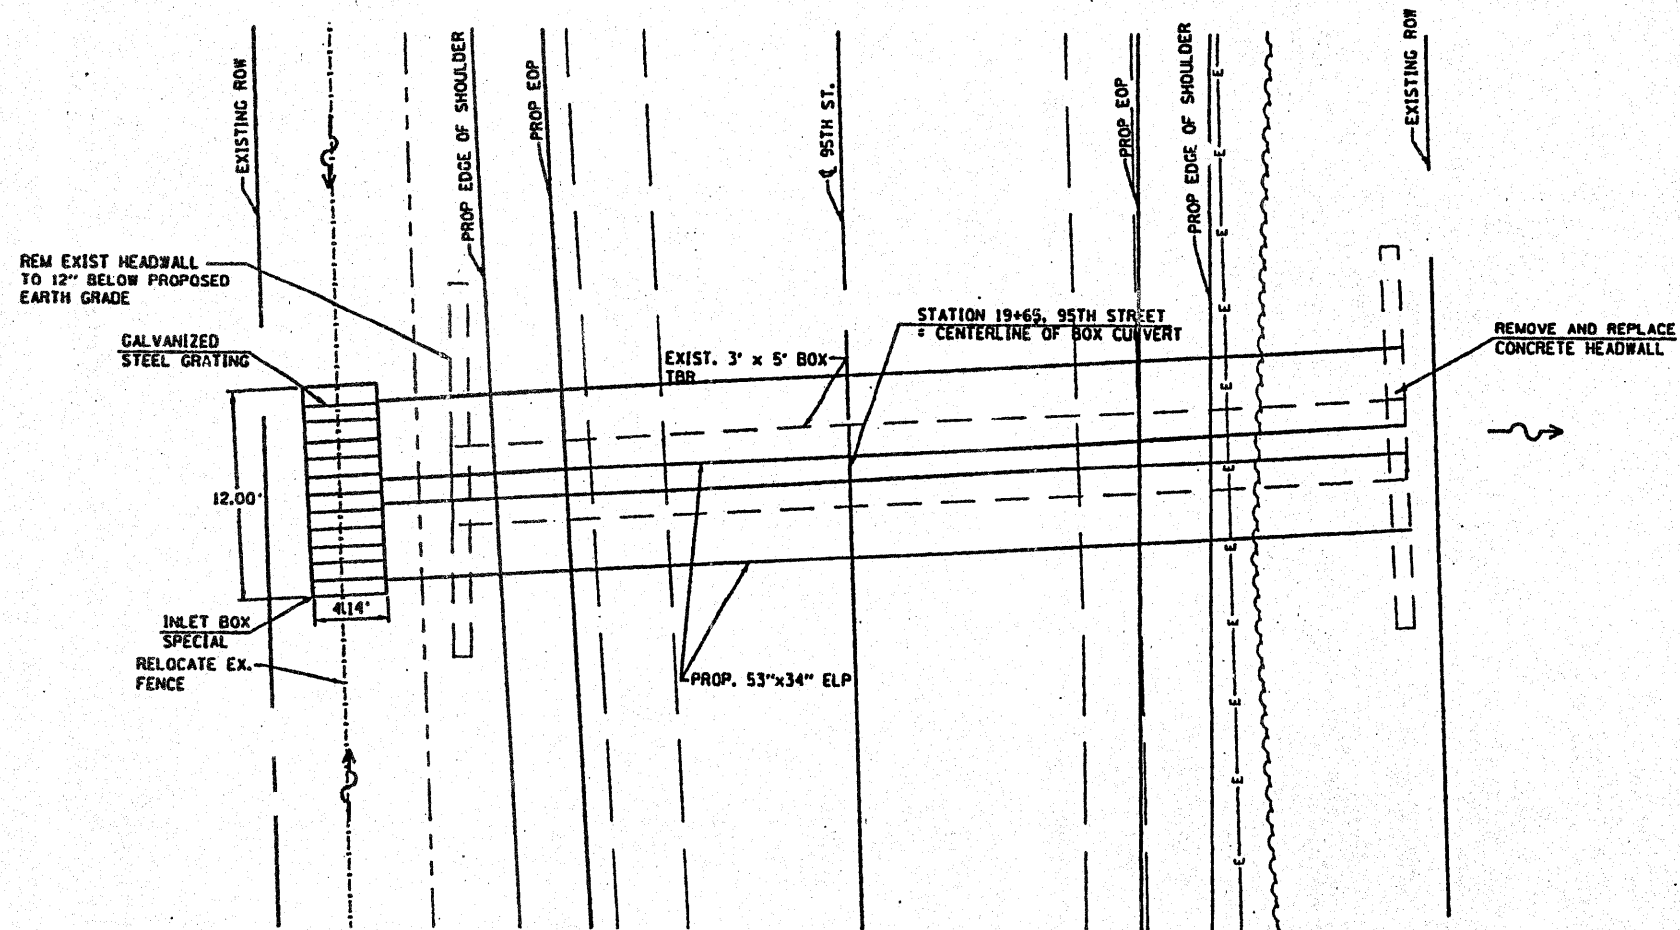

PLAN VIEW

DETAIL A

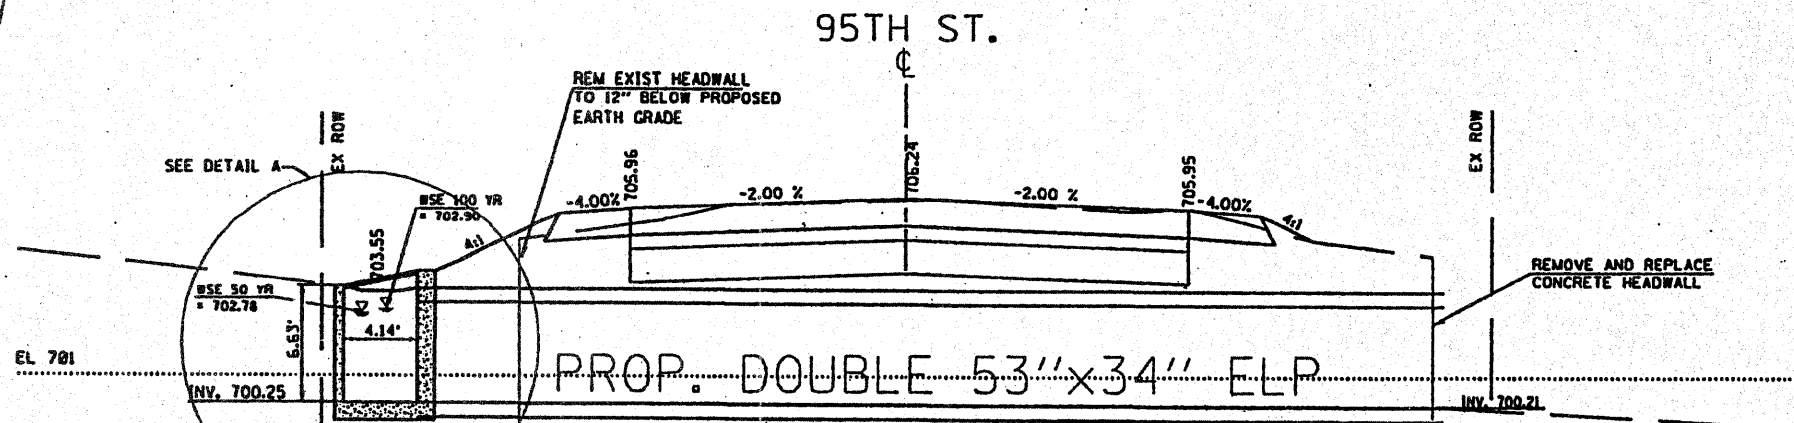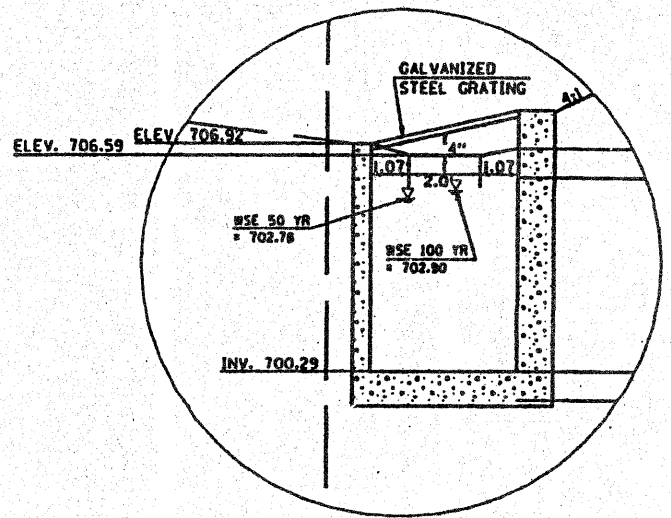

ELEVATION VIEW  
LOOKING EAST

REVISIONS	
NAME	DATE

ILLINOIS DEPARTMENT OF TRANSPORTATION  
 MAJOR CULVERT CROSSING  
 STATION 19+65  
 PROP. DOUBLE 53''x34''  
 CONC. ELLIPTICAL PIPE  
 EXHIBIT 2-00B

SCALE: VERT. 1"=10'  
 HORIZ. 1"=40'  
 DATE 11/19/2003

DRAWN BY R/LN  
 CHECKED BY MED

EXHIBIT 2-00B