


FINAL SURVEY	BY	DATE
SURVEYED		
NOTE BOOK		
TEMPLATE		
AREAS CHECKED		
NO.		

ORIGINAL SURVEY	BY	DATE
SURVEYED		
NOTE BOOK		
TEMPLATE		
AREAS CHECKED		
NO.		

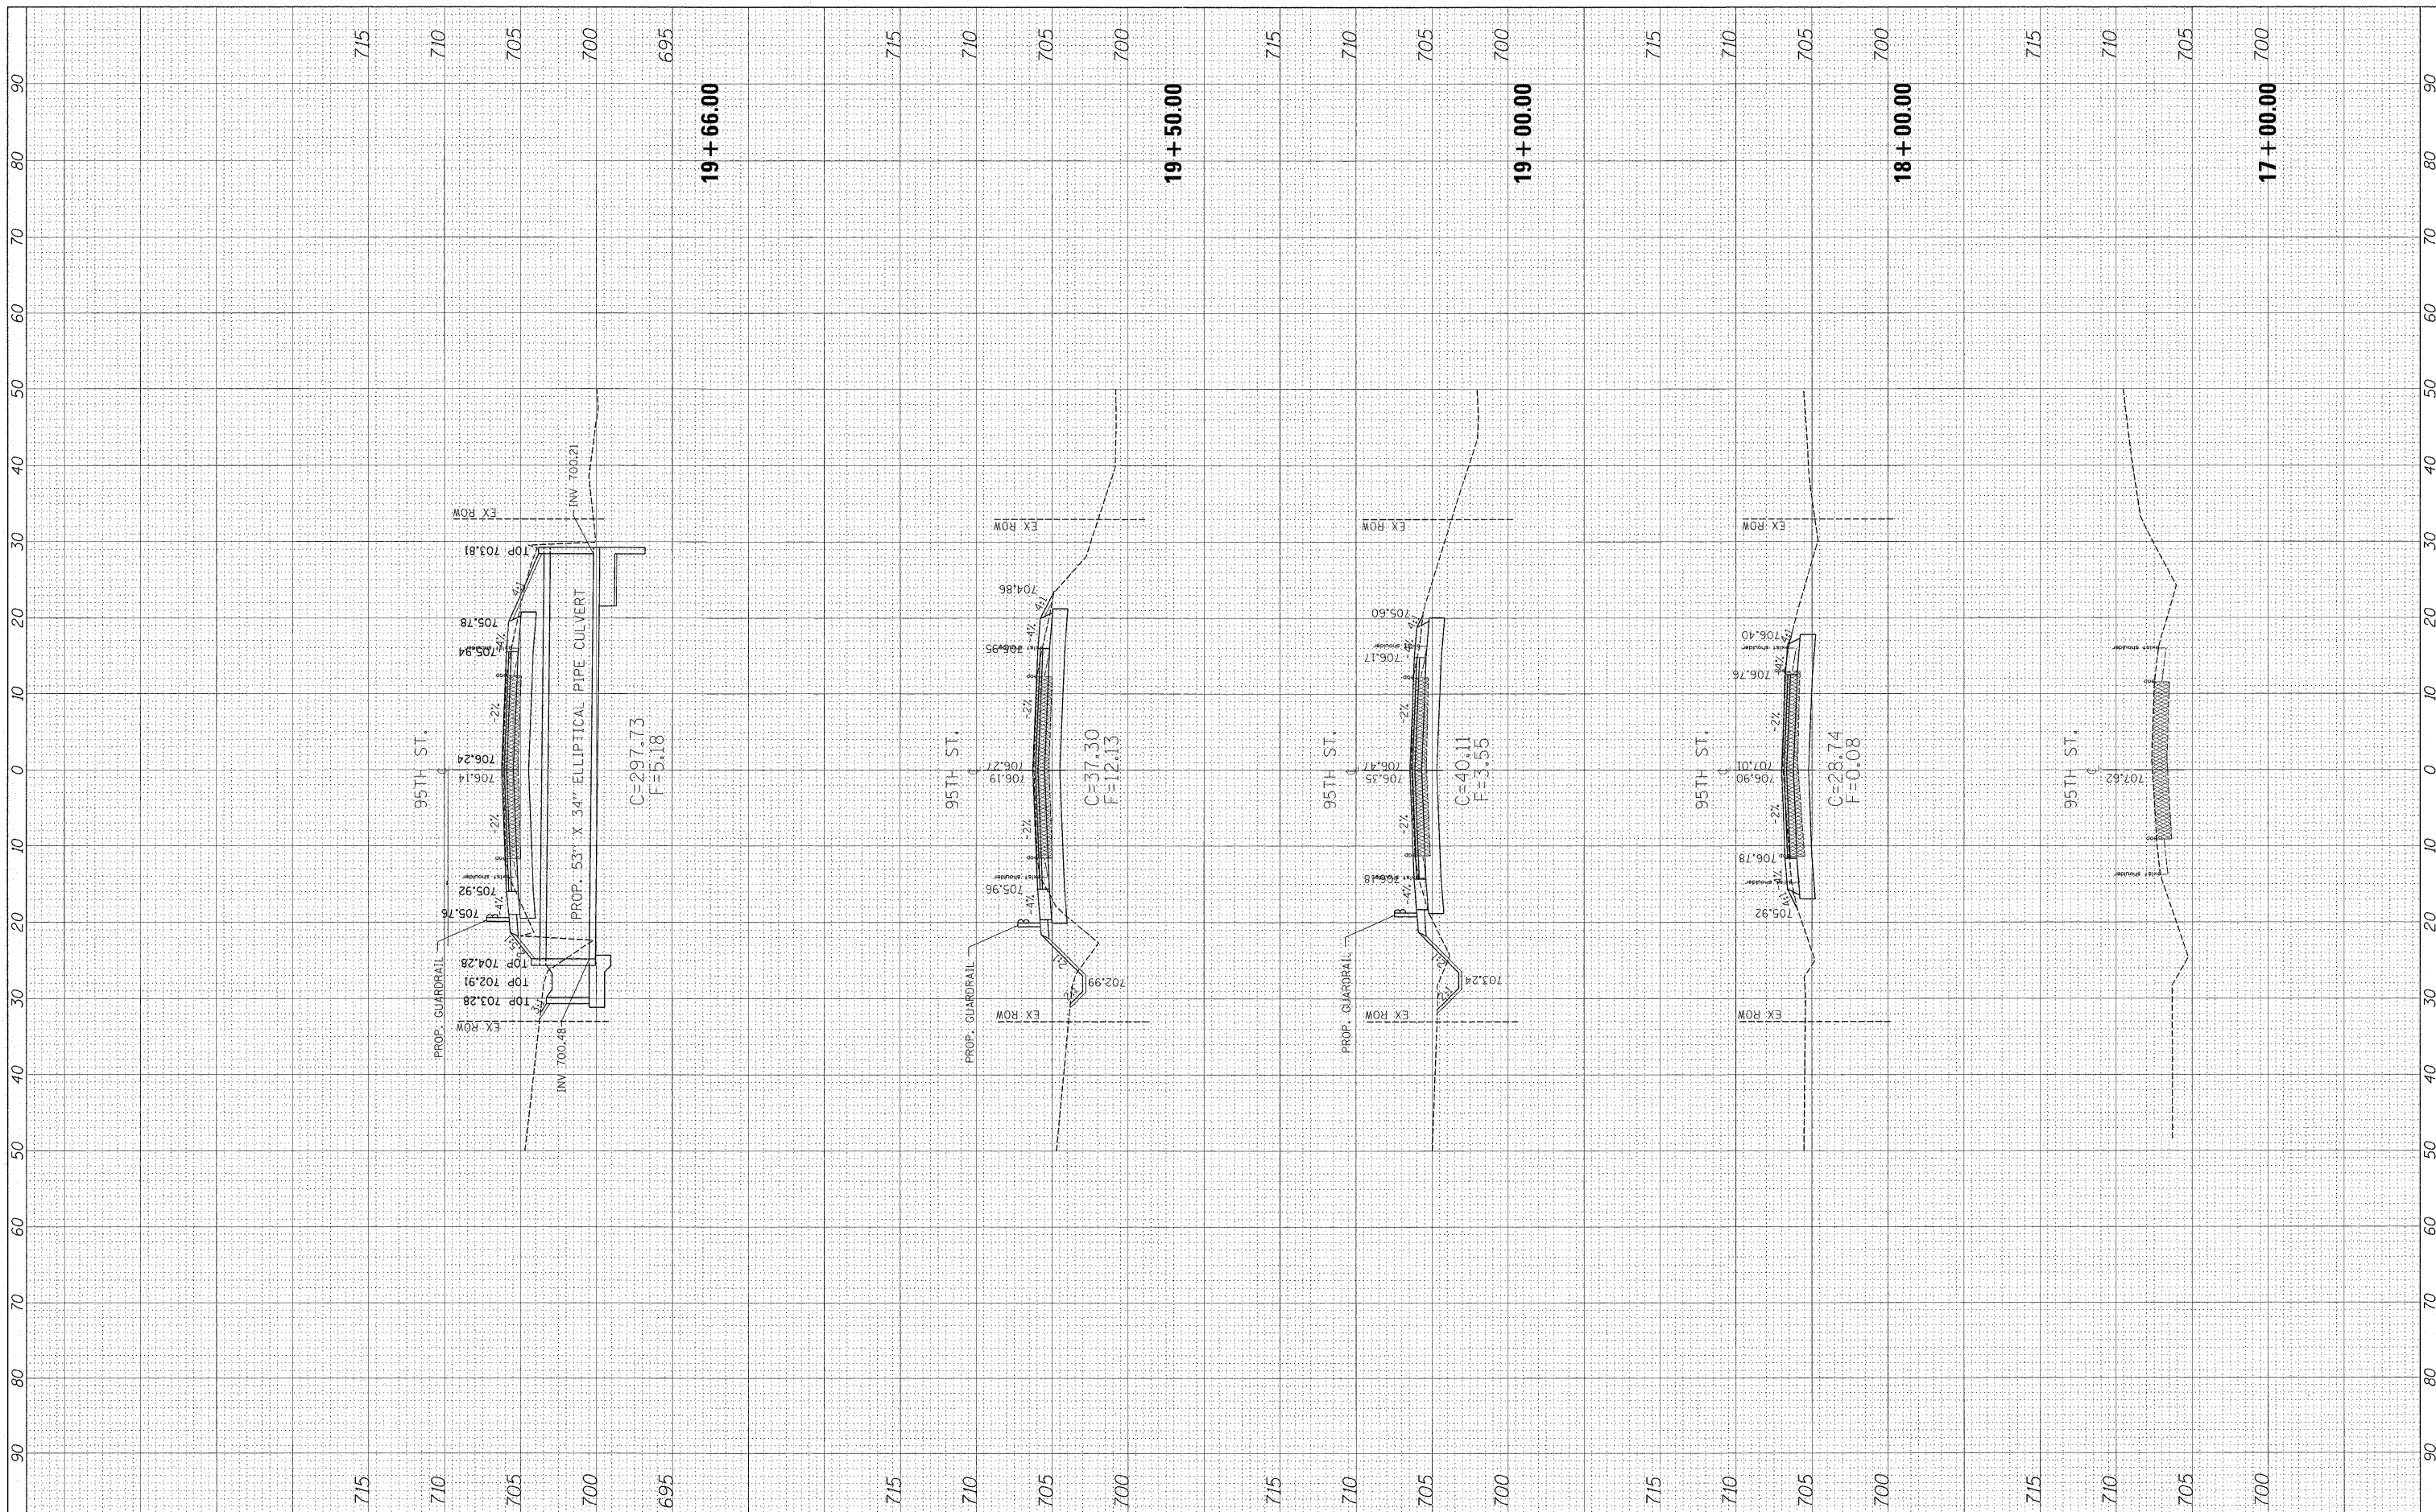

FILE NAME =	USER NAME = steedpa	DESIGNED -	REVISED -	<b>STATE OF ILLINOIS</b> <b>DEPARTMENT OF TRANSPORTATION</b>	<b>CROSS SECTIONS</b> <b>95TH STREET @ 104TH AVENUE/ FLAVIN ROAD</b>		F.A.U. RTE.	SECTION	COUNTY	TOTAL SHEETS	SHEET NO.
c:\pwwork\pwwork\stedpa\d0159915\p144499-sh	saht-95th.dgn	DRAWN -	REVISED -		1566	29 R-N-1	COOK	120	109		
PLOT SCALE = 1/8" = 1'-0"	CHECKED -	REVISED -	REVISED -		SCALE: SHEET NO. OF SHEETS STA. 17+00.00 TO STA. 19+66.00		CONTRACT NO. 62377		ILLINOIS FED. AID PROJECT		
PLOT DATE = 12/7/2011	DATE -	REVISED -	REVISED -								