


FINAL SURVEY	BY	DATE
SURVEYED		
TEMPLATE		
NOTE BOOK		
AREAS CHECKED		
NO.		

ORIGINAL SURVEY	BY	DATE
SURVEYED		
TEMPLATE		
NOTE BOOK		
AREAS CHECKED		
NO.		

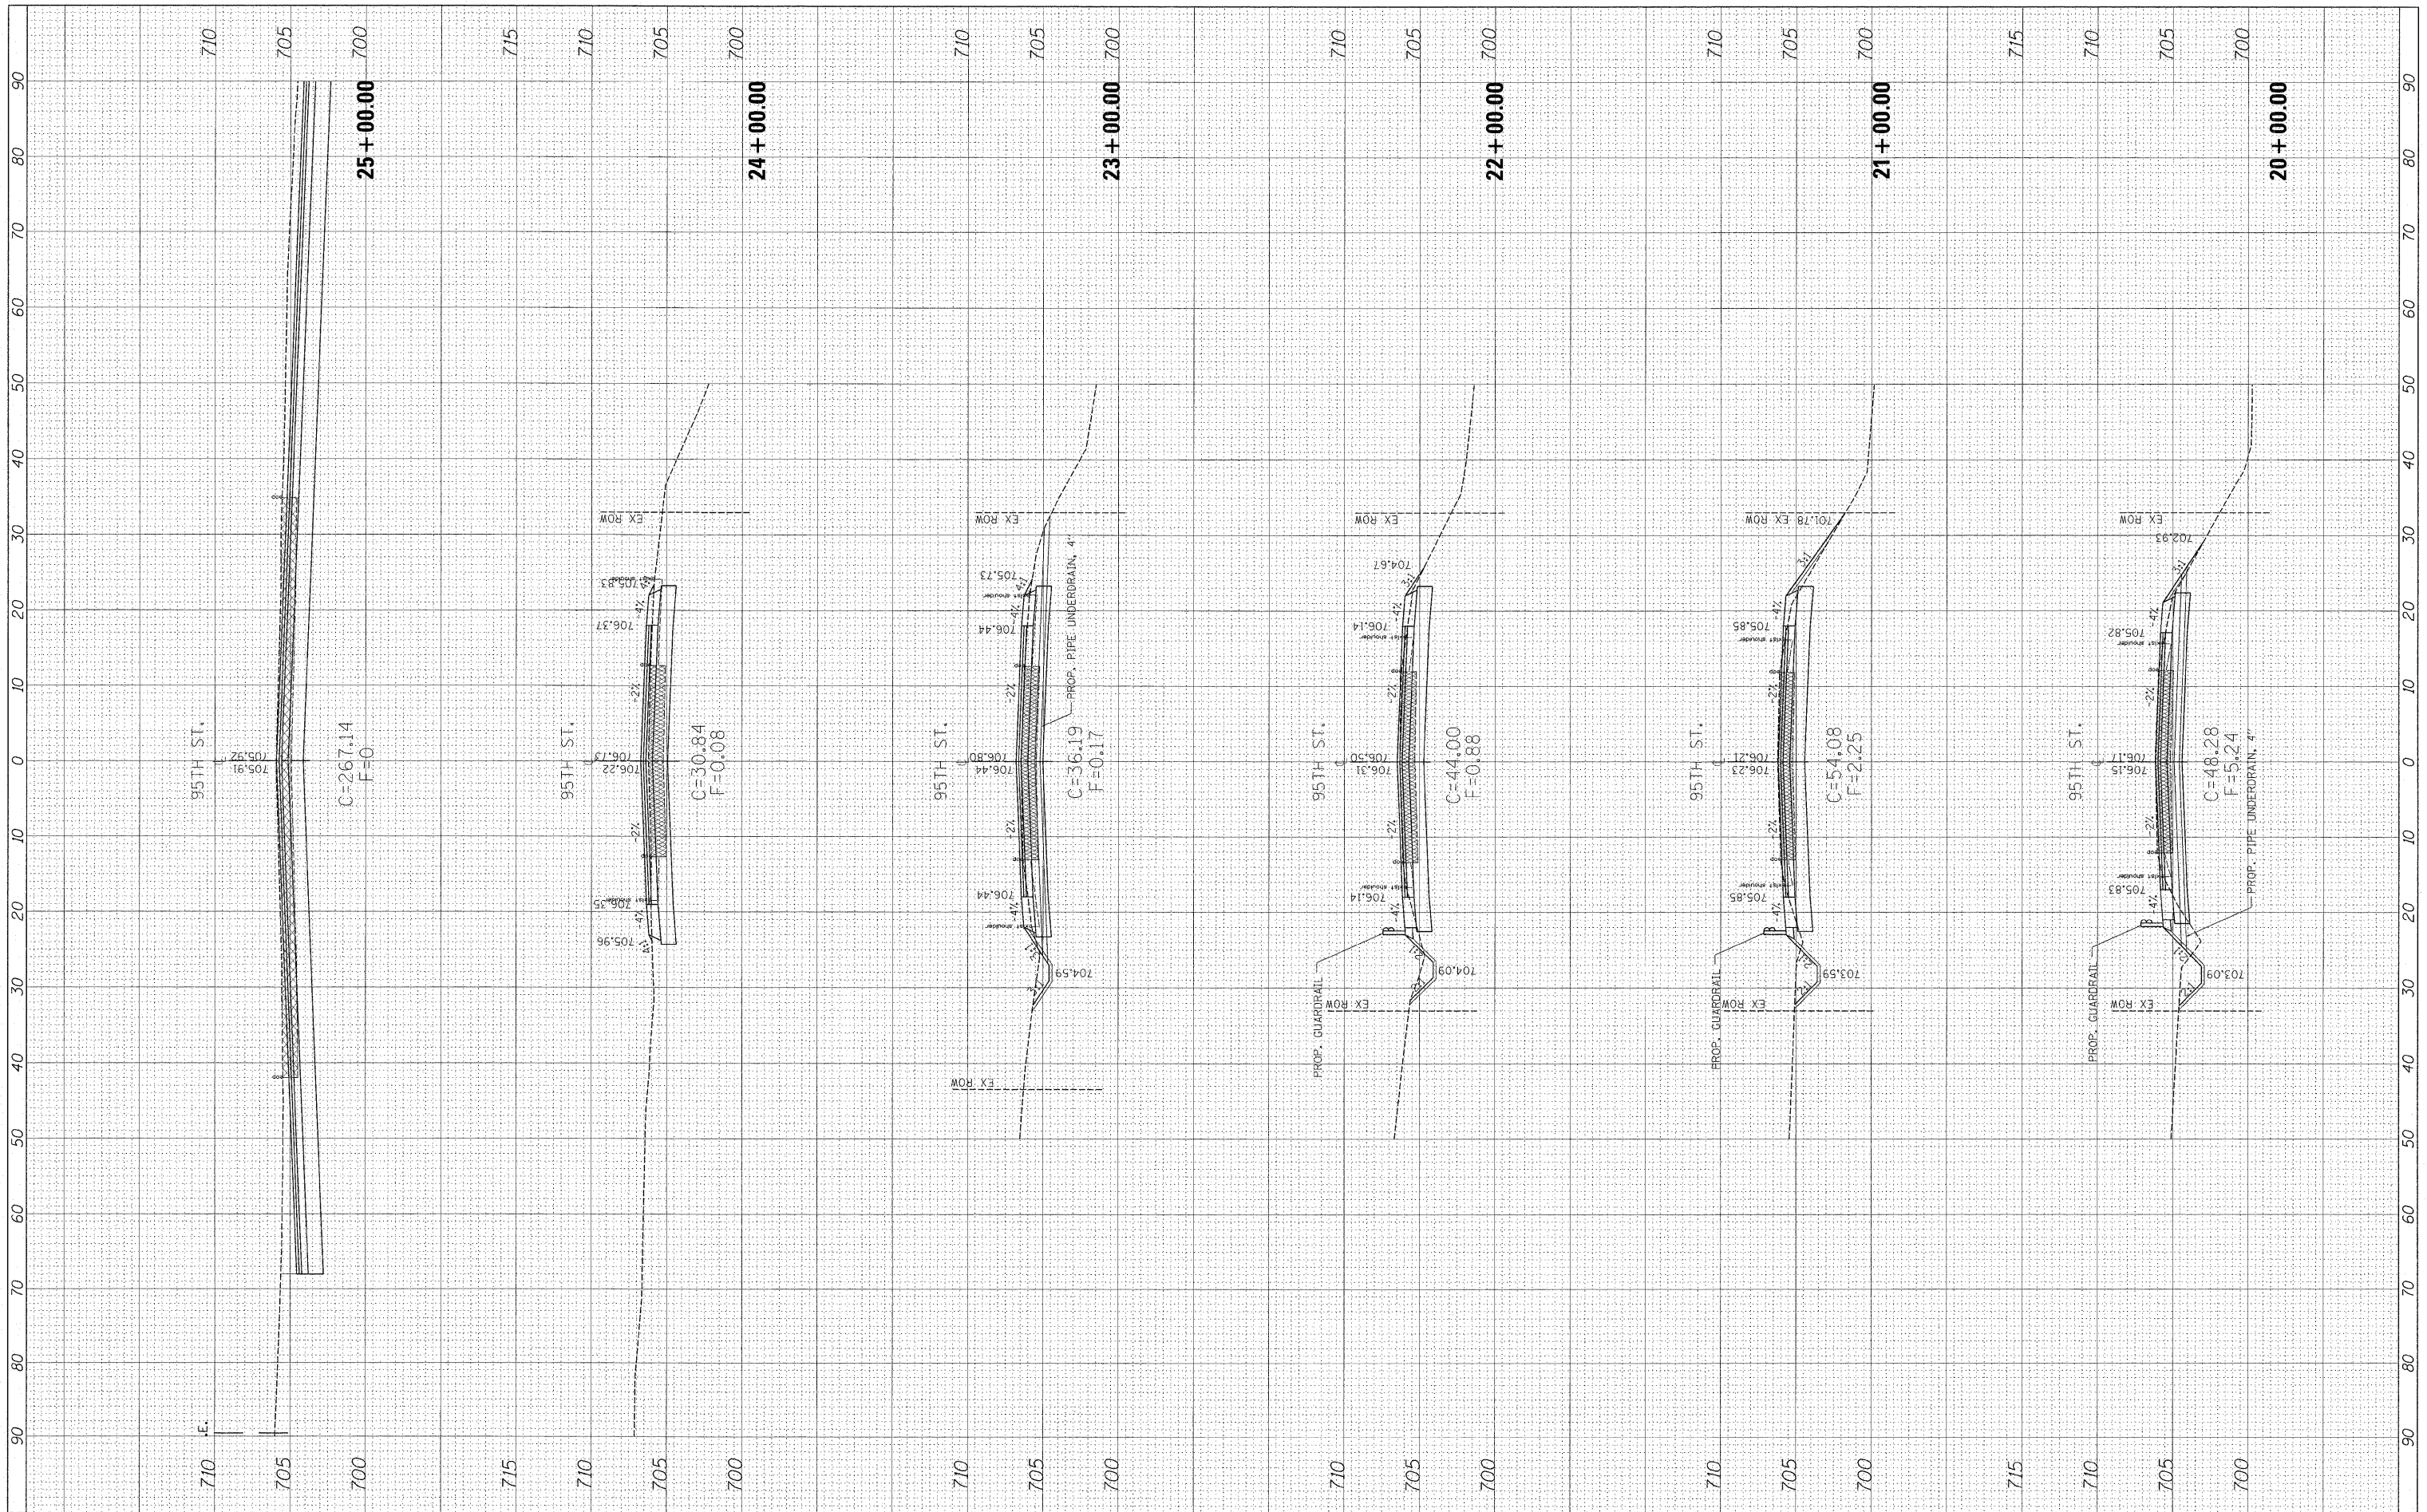

FILE NAME =
 cr:\pwork\pwidot\steeppo\d0159915\p144499-shsht-95th.dgn

USER NAME = steeppo
 DESIGNED -
 DRAWN -
 CHECKED -
 DATE -

DESIGNED -
 REVISIONS:
 REVISIONS:
 REVISIONS:
 REVISIONS:

**STATE OF ILLINOIS
 DEPARTMENT OF TRANSPORTATION**

**CROSS SECTIONS
 95TH STREET @ 104TH AVENUE/ FLAVIN ROAD**

SCALE: SHEET NO. OF SHEETS STA. 20+00.00 TO STA. 25+00.00

F.A.U. RTE. 1566	SECTION 29 R-N-1	COUNTY COOK	TOTAL SHEETS 120	SHEET NO. 110
CONTRACT NO. 62377				
ILLINOIS FED. AID PROJECT				