


FINAL	SURVEYED	BY	DATE
NOTE BOOK	TEMPLATE		
AREAS	CHECKED		
NO.			

ORIGINAL	SURVEYED	BY	DATE
NOTE BOOK	TEMPLATE		
AREAS	CHECKED		
NO.			

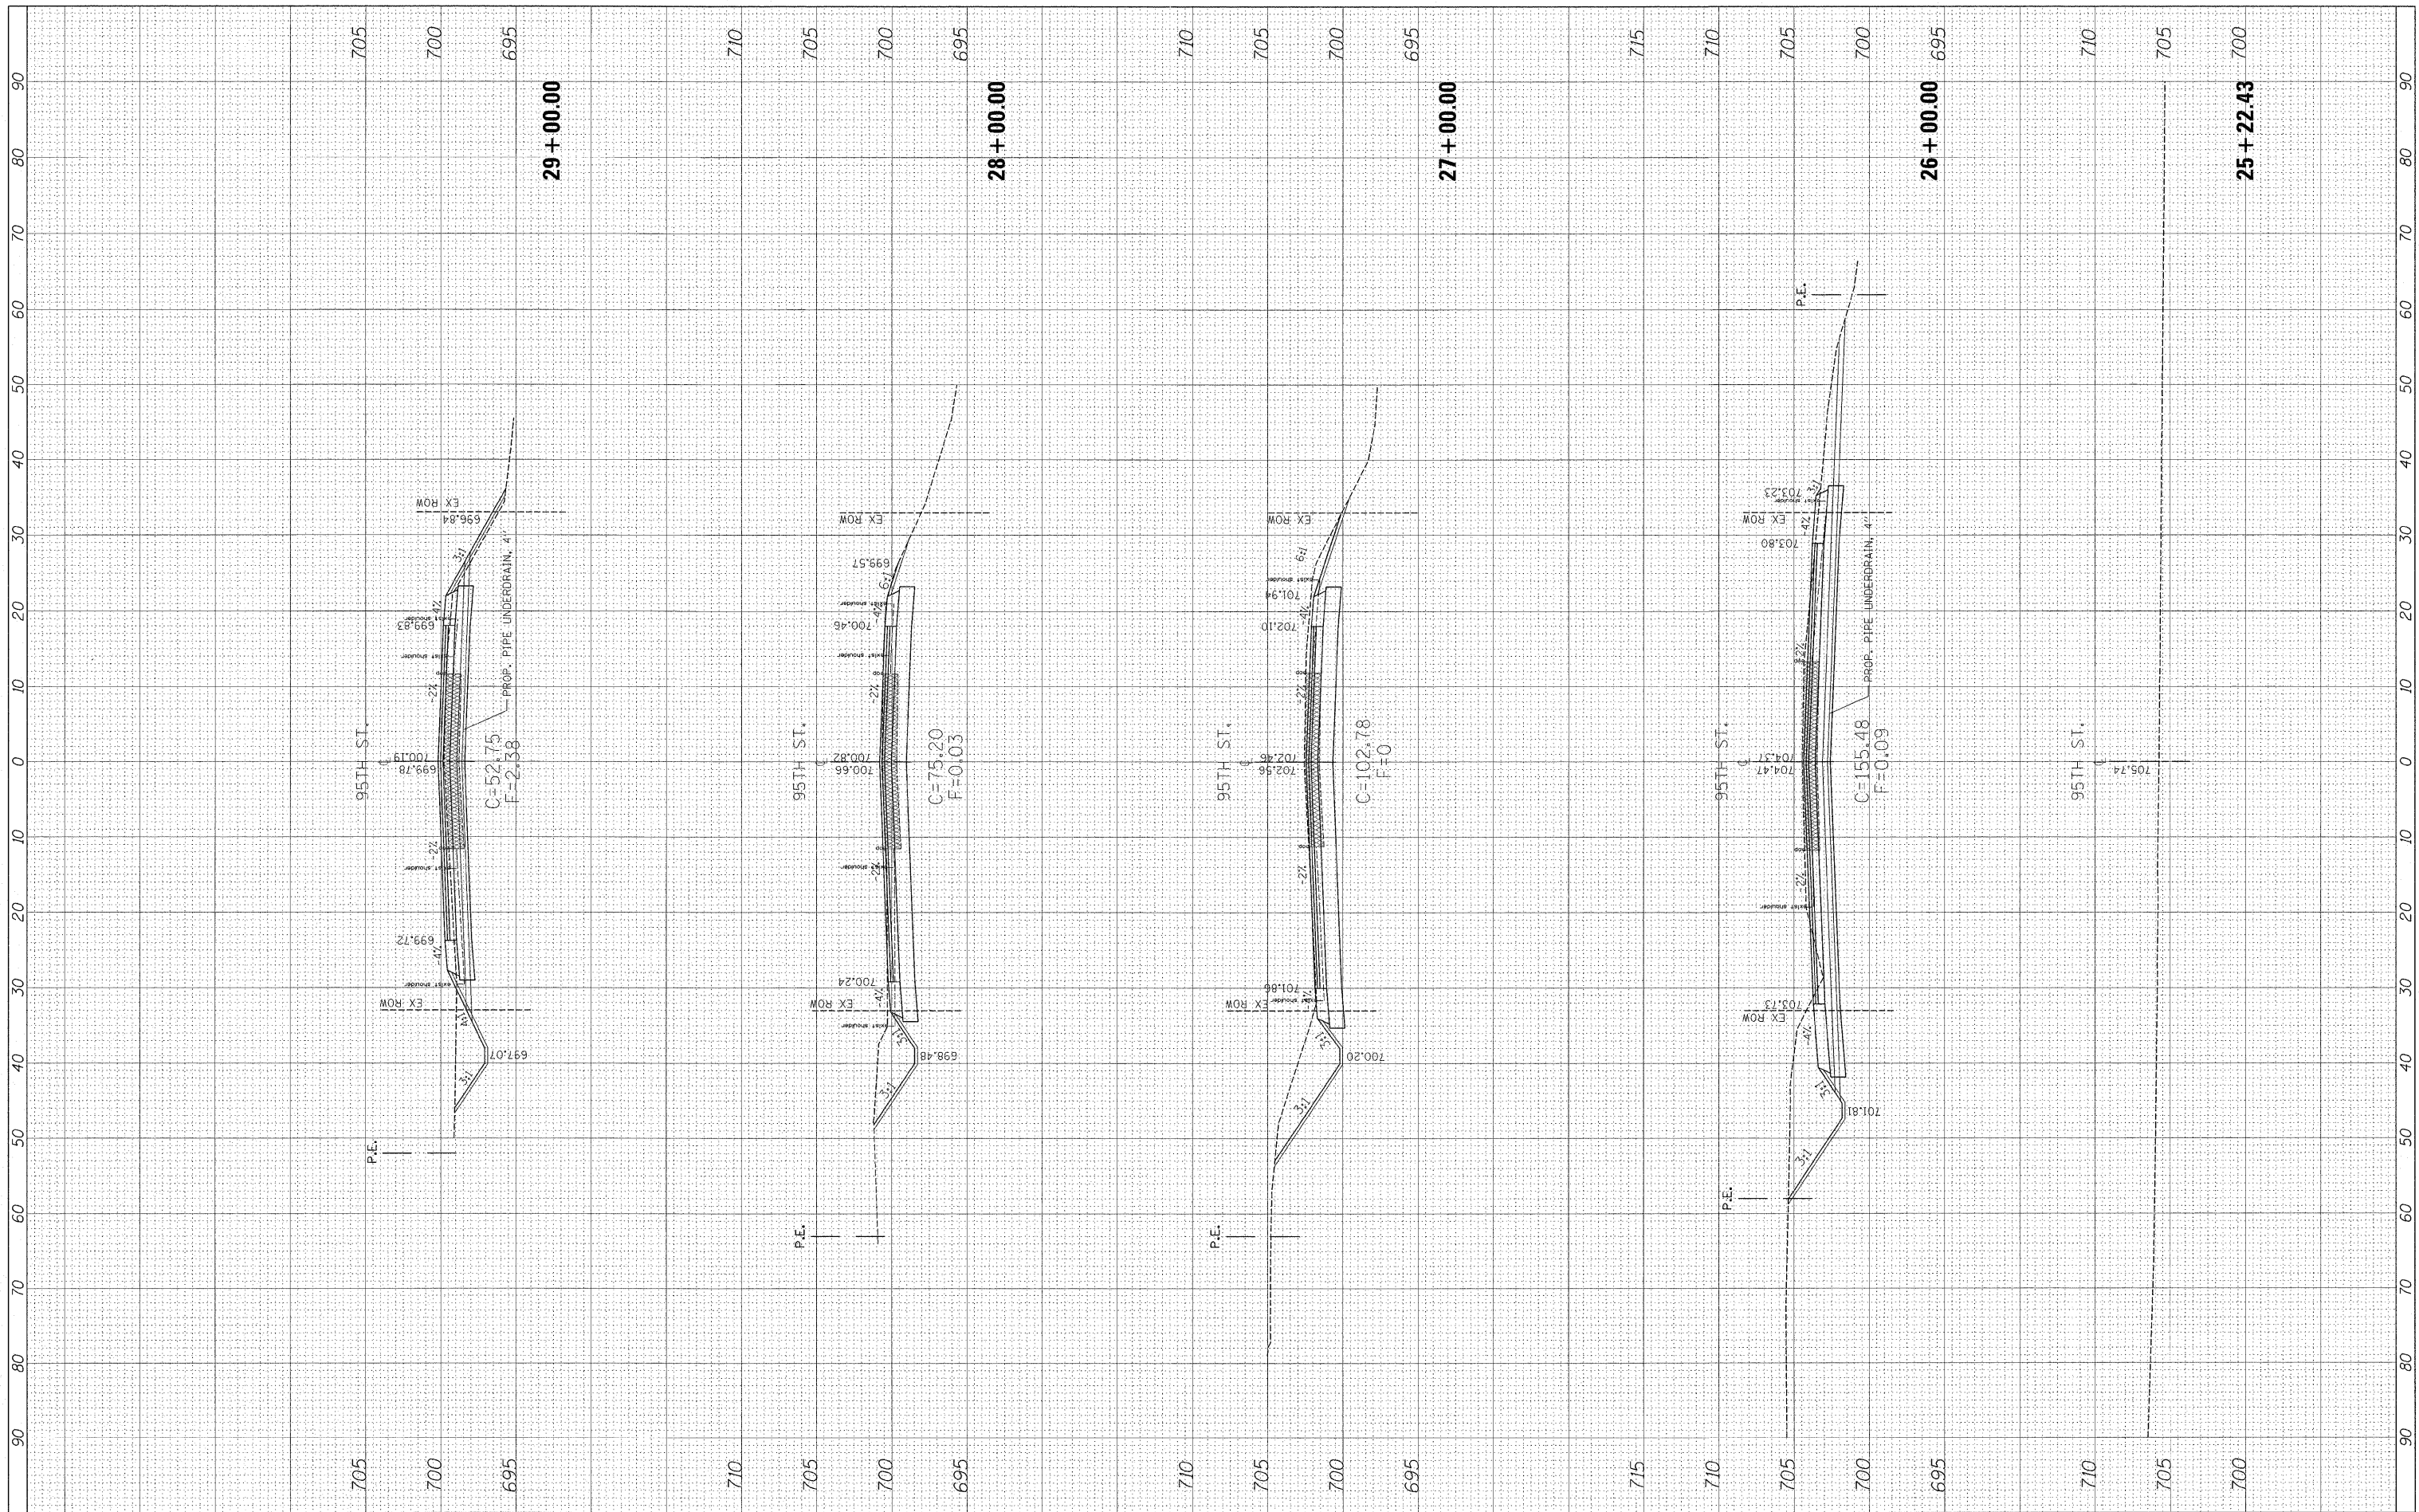

FILE NAME =  
 c:\pwork\pwork\stedpa\d0159915\p144499-shsht-95th.dgn

USER NAME = stedpa  
 PLCT SCALE = 10.0000 1/16"  
 PLCT DATE = 12/7/2011

DESIGNED -  
 DRAWN -  
 CHECKED -  
 DATE -

REVISED -  
 REVISED -  
 REVISED -  
 REVISED -

**STATE OF ILLINOIS  
 DEPARTMENT OF TRANSPORTATION**

**CROSS SECTIONS  
 95TH STREET @ 104TH AVENUE/ FLAVIN ROAD**

SCALE: SHEET NO. OF SHEETS STA. 25+22.43 TO STA. 29+00.00

F.A.U. RTE. 1566	SECTION 29 R-N-1	COUNTY COOK	TOTAL SHEETS 120	SHEET NO. 111
CONTRACT NO. 62377				
ILLINOIS FED. AID PROJECT				