


FINAL SURVEY	BY	DATE
NO. _____		
AREAS CHECKED		
AREAS CHECKED		

ORIGINAL SURVEY	BY	DATE
NO. _____		
AREAS CHECKED		
AREAS CHECKED		

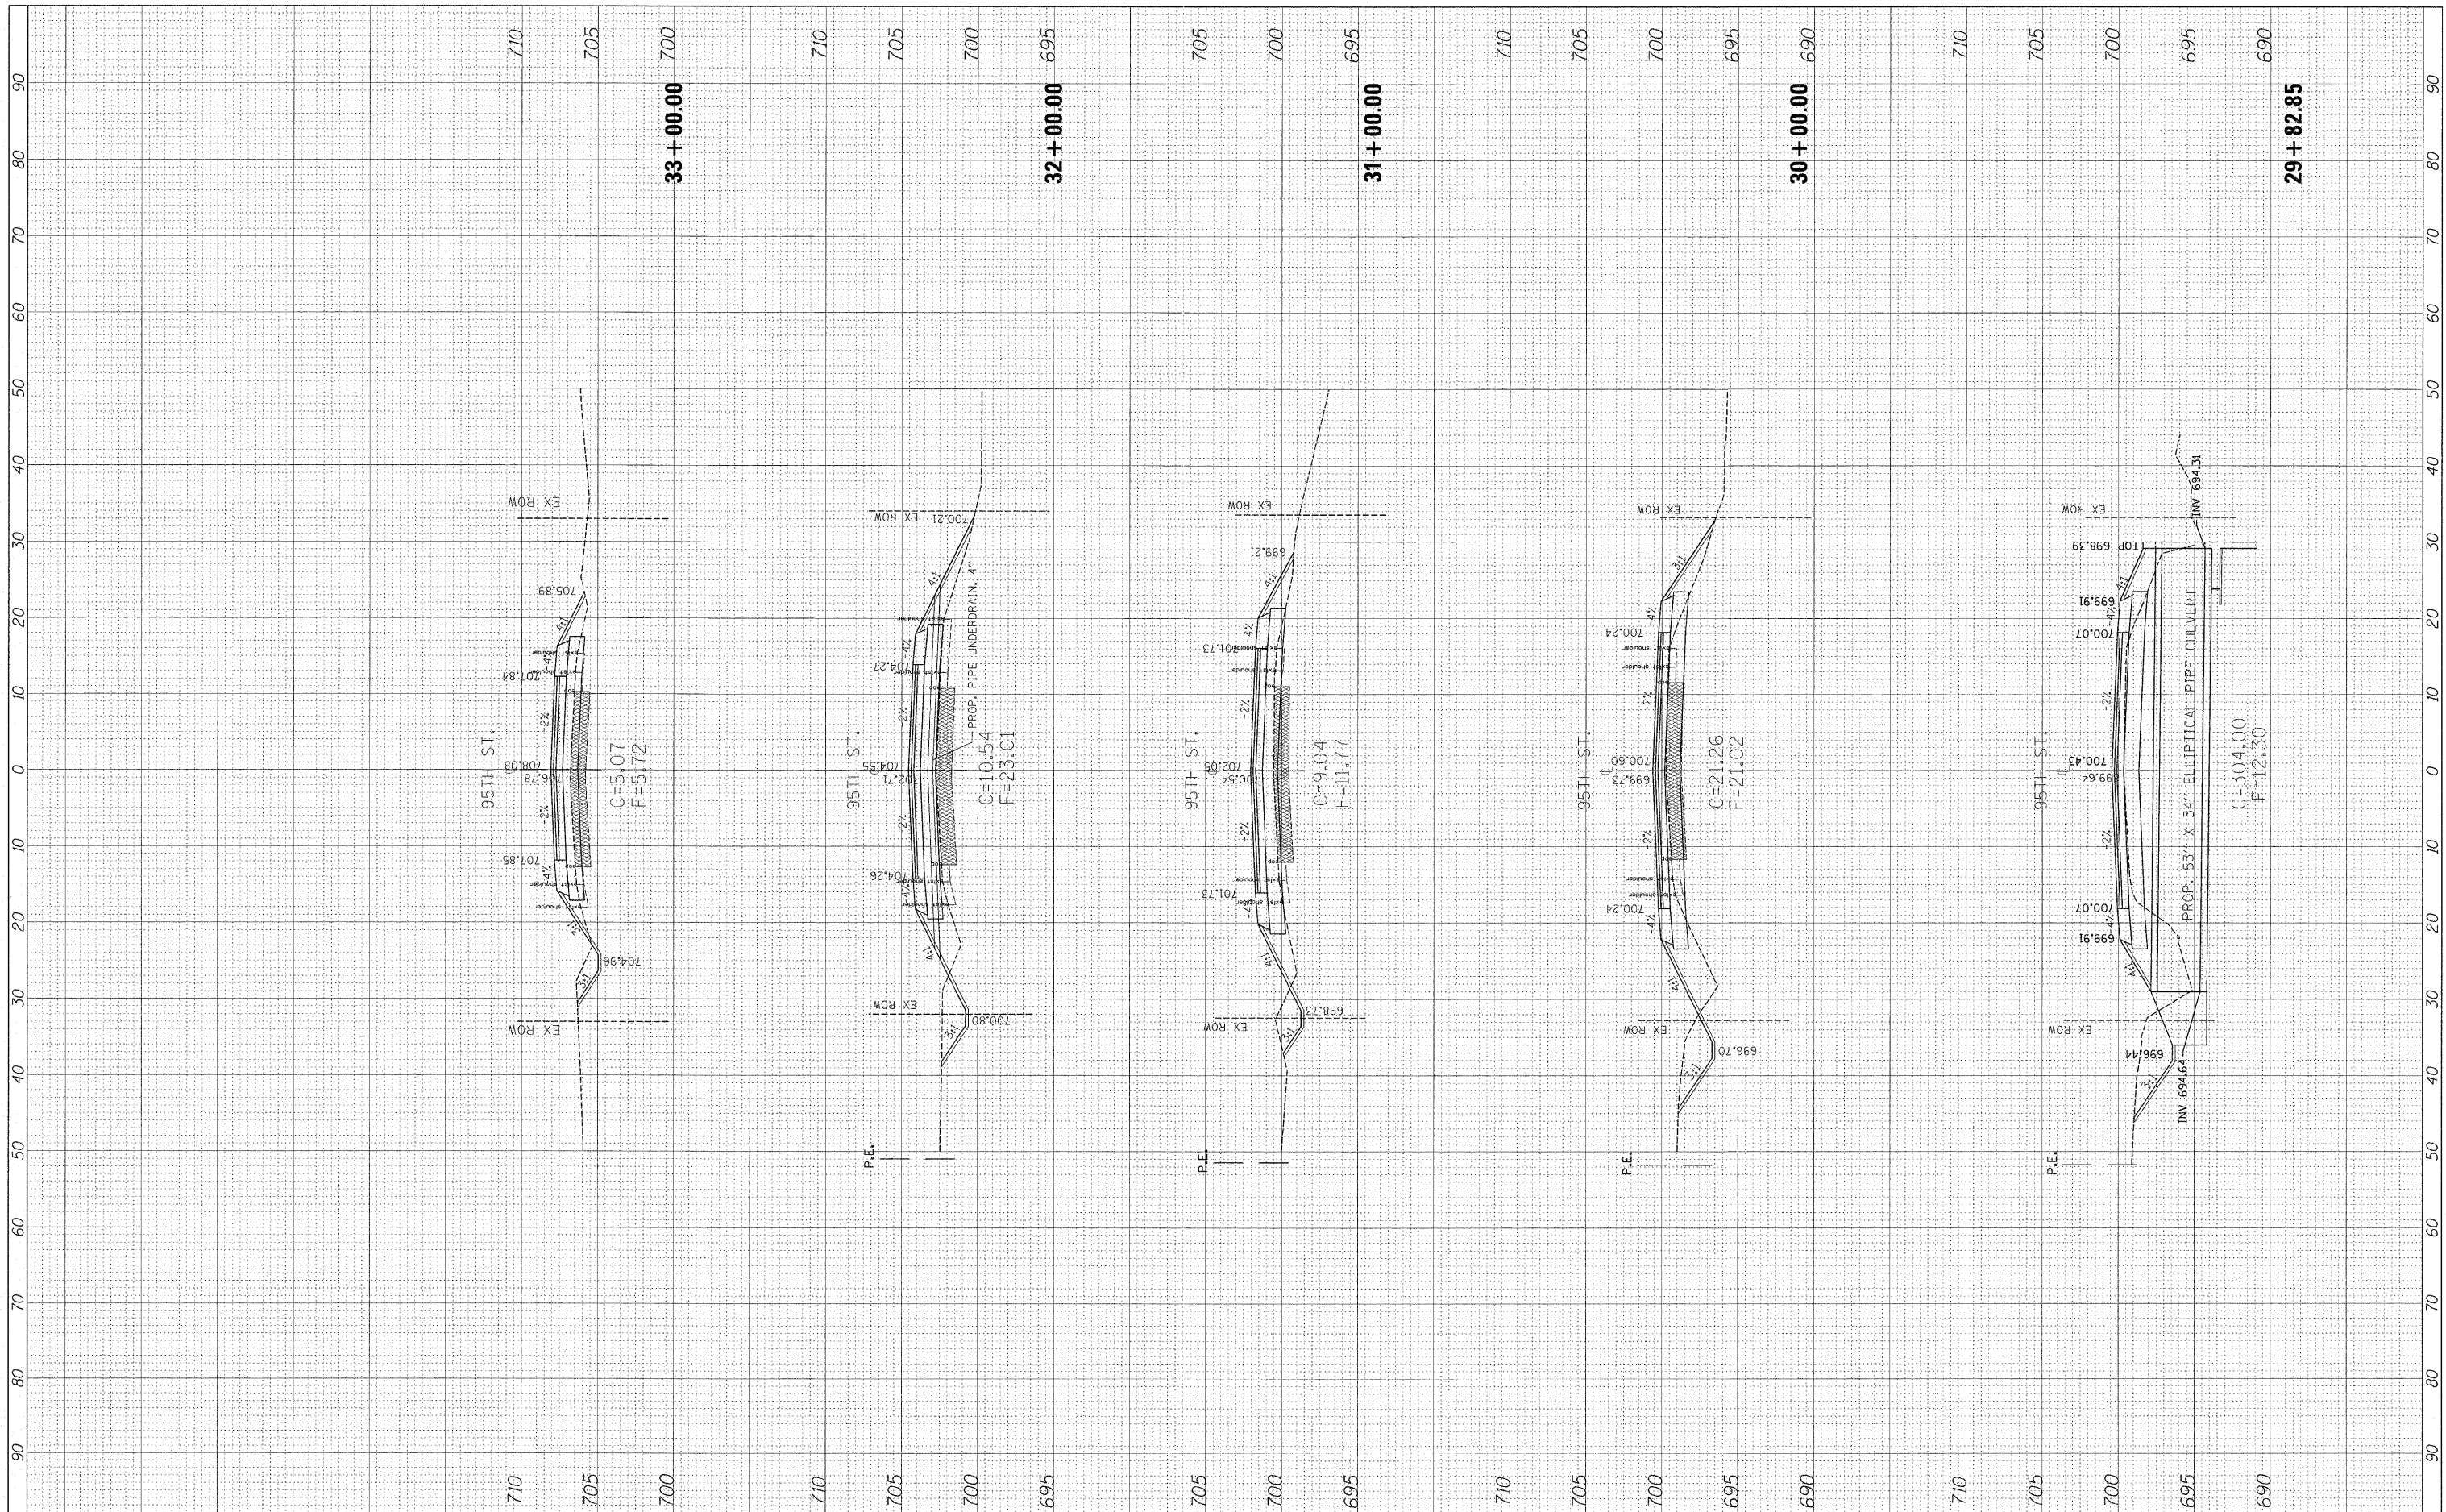

FILE NAME = c:\pwork\pwork\stedpa\d2159915\p144499-sh\sheet-95th.dgn

USER NAME = stedpa  
 DESIGNED -  
 DRAWN -  
 CHECKED -  
 PLOT SCALE = 10.0000" / in.  
 PLOT DATE = 12/7/2011

DESIGNED -  
 DRAWN -  
 CHECKED -  
 DATE -

REVISED -  
 REVISED -  
 REVISED -  
 REVISED -

**STATE OF ILLINOIS  
 DEPARTMENT OF TRANSPORTATION**

**CROSS SECTIONS  
 95TH STREET @ 104TH AVENUE/ FLAVIN ROAD**

SCALE: SHEET NO. OF SHEETS STA. 29+82.85 TO STA. 33+00.00

F.A.U. RTE.	SECTION	COUNTY	TOTAL SHEETS	SHEET NO.
1566	29 R-N-1	COOK	120	112
CONTRACT NO. 62377				
ILLINOIS FED. AID PROJECT				