


FINAL SURVEY	SURVEYED	BY	DATE
NOTE BOOK	TEMPLATE		
NO.	AREAS CHECKED		

ORIGINAL SURVEY	SURVEYED	BY	DATE
NOTE BOOK	TEMPLATE		
NO.	AREAS CHECKED		

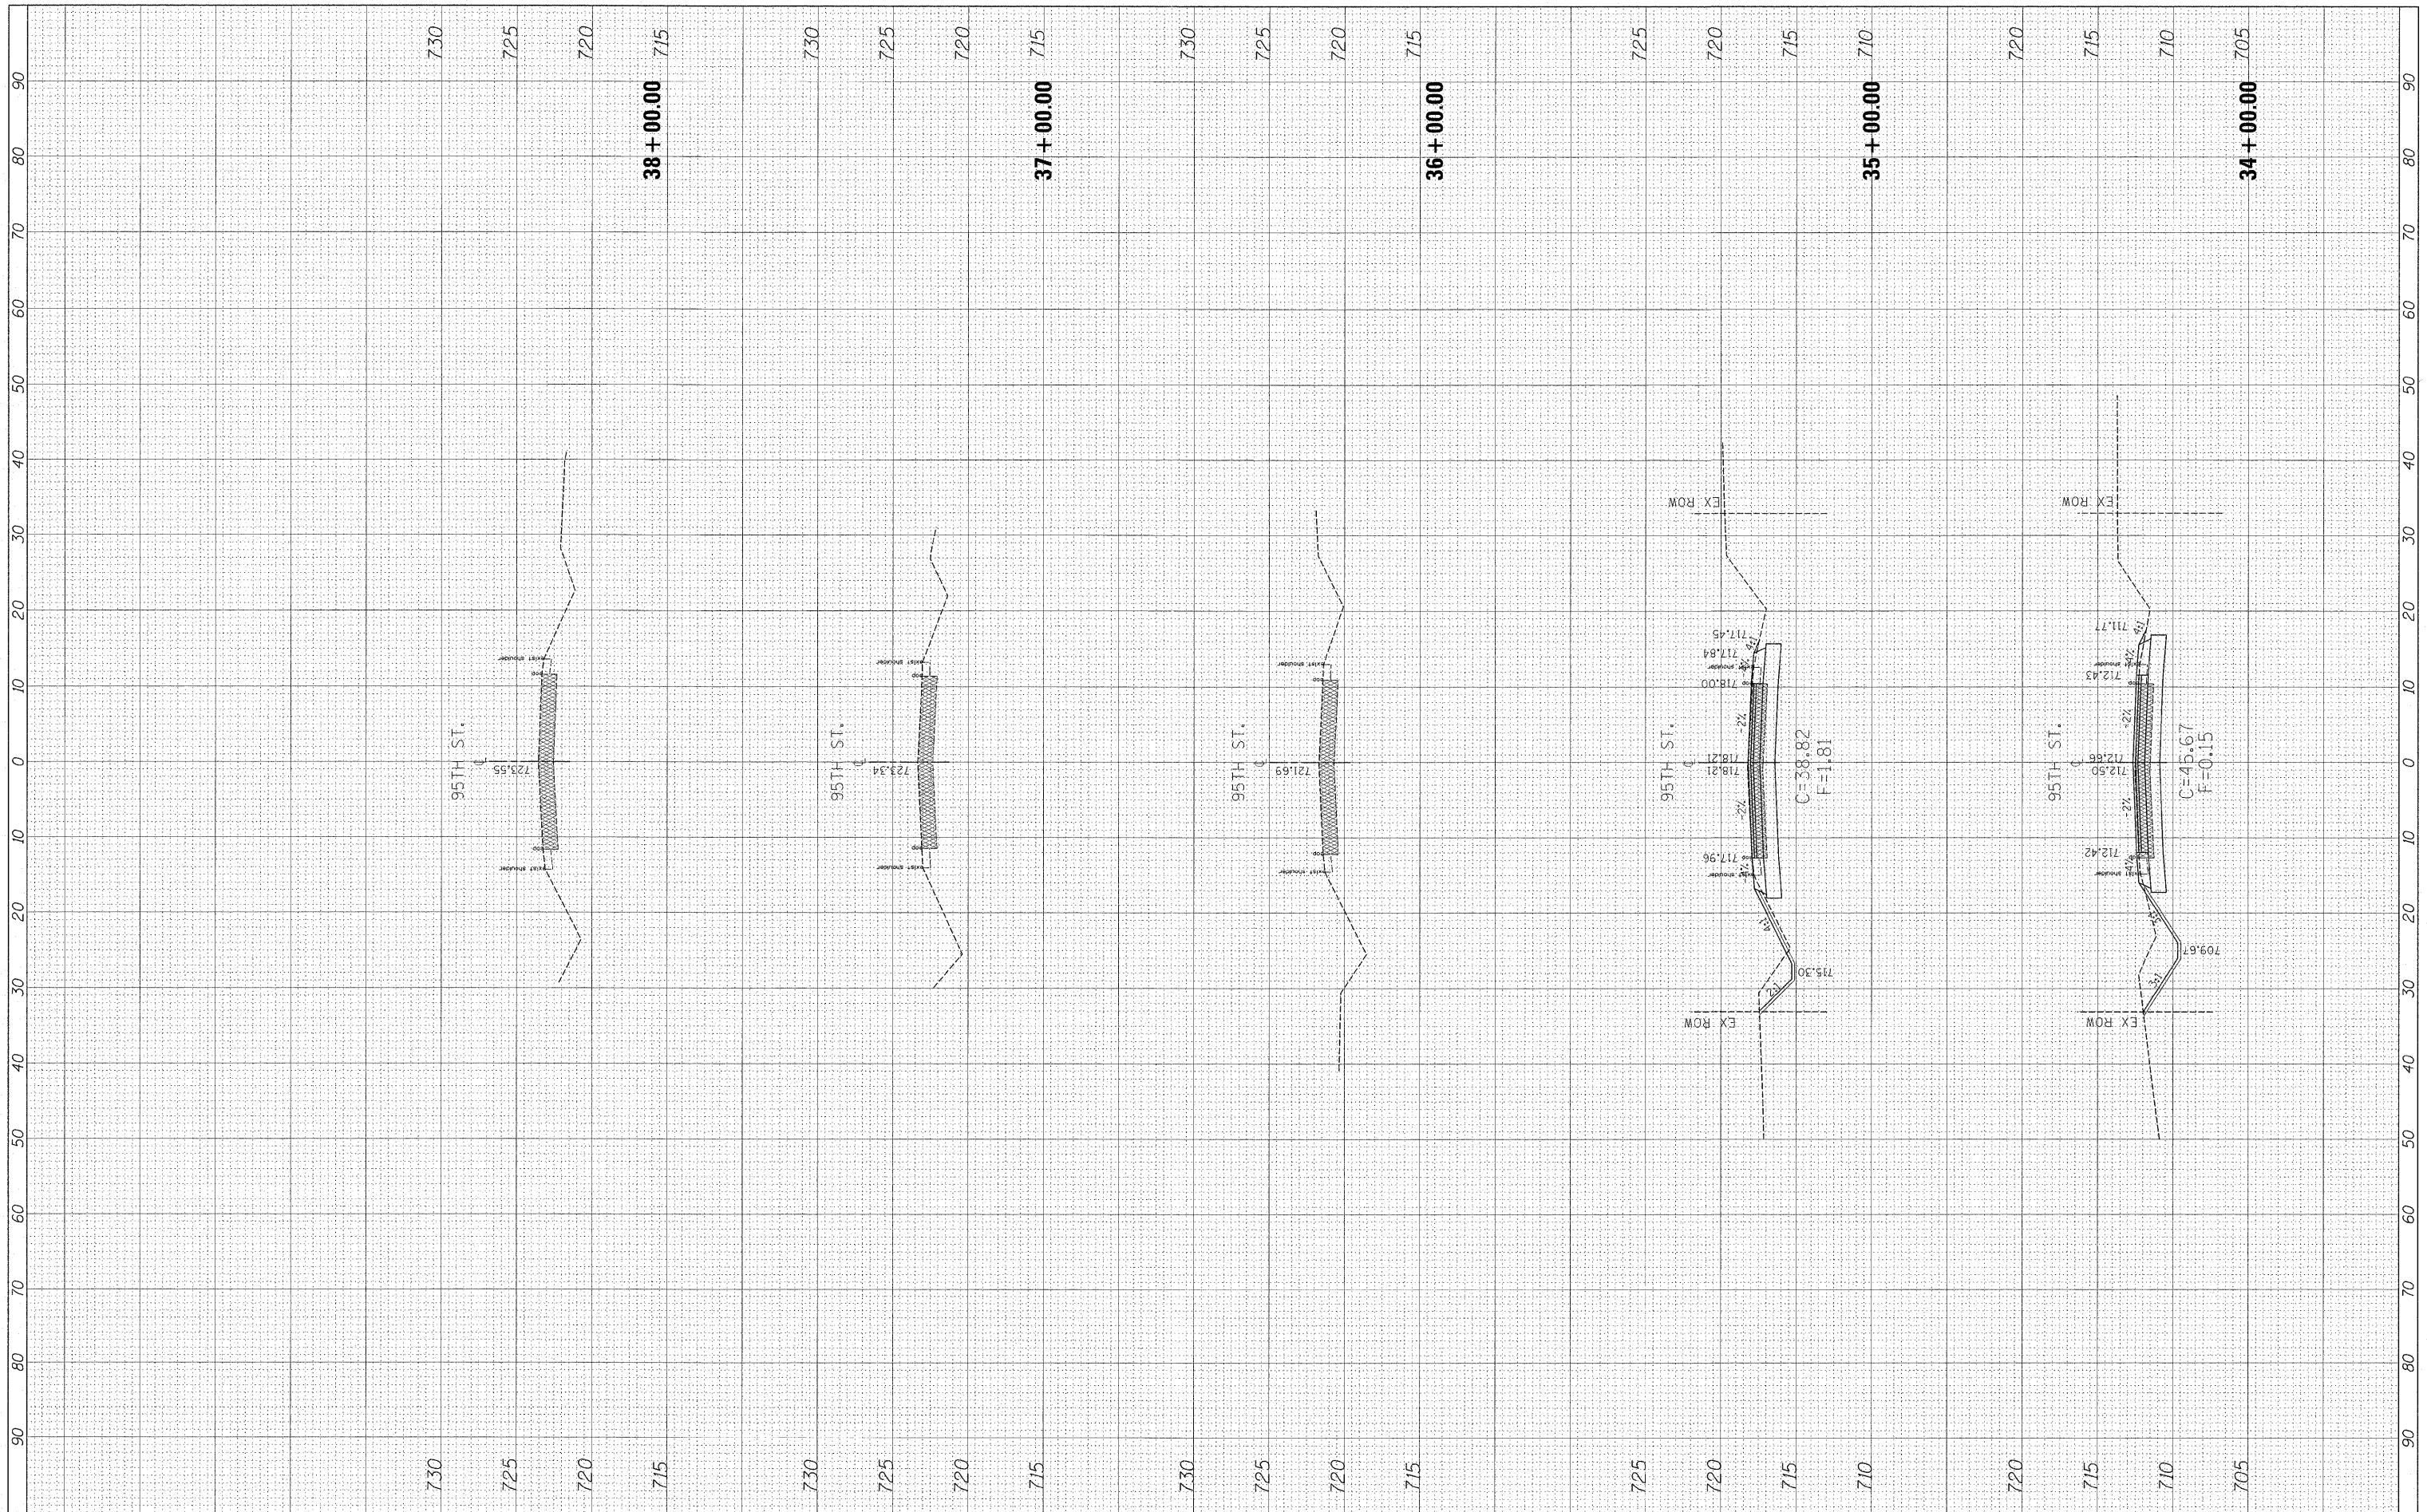

FILE NAME =
 cr:\p_w\work\p\dot\stedpa\d0159915\p144499-sh-t\ssht-95th.dgn

USER NAME = stedpa
 PLOT SCALE = 10.0000' / 1" =
 PLOT DATE = 12/7/2011

DESIGNED	-	REVISED	-
DRAWN	-	REVISED	-
CHECKED	-	REVISED	-
DATE	-	REVISED	-

**STATE OF ILLINOIS
 DEPARTMENT OF TRANSPORTATION**

CROSS SECTIONS
 95TH STREET @ 104TH AVENUE/ FLAVIN ROAD
 SCALE: SHEET NO. OF SHEETS STA. 34+00.00 TO STA. 38+00.00

F.A.U. RTE.	SECTION	COUNTY	TOTAL SHEETS	SHEET NO.
1566	29 R-N-1	COOK	120	113
CONTRACT NO. 62377				
ILLINOIS FED. AID PROJECT				