


PLOT DATE = 12/7/2011  
 FILE NAME = c:\pva\work\pavest\steepp\815\815\104th.dgn  
 PLOT SCALE = 10.0000' = 1" / 100'

ORIGINAL SURVEY  
 REVISIONS  
 PLOTTED  
 AREAS  
 AREAS CHECKED

FINAL SURVEY  
 REVISIONS  
 PLOTTED  
 NOTE BOOK  
 AREAS CHECKED

BY  
 DATE

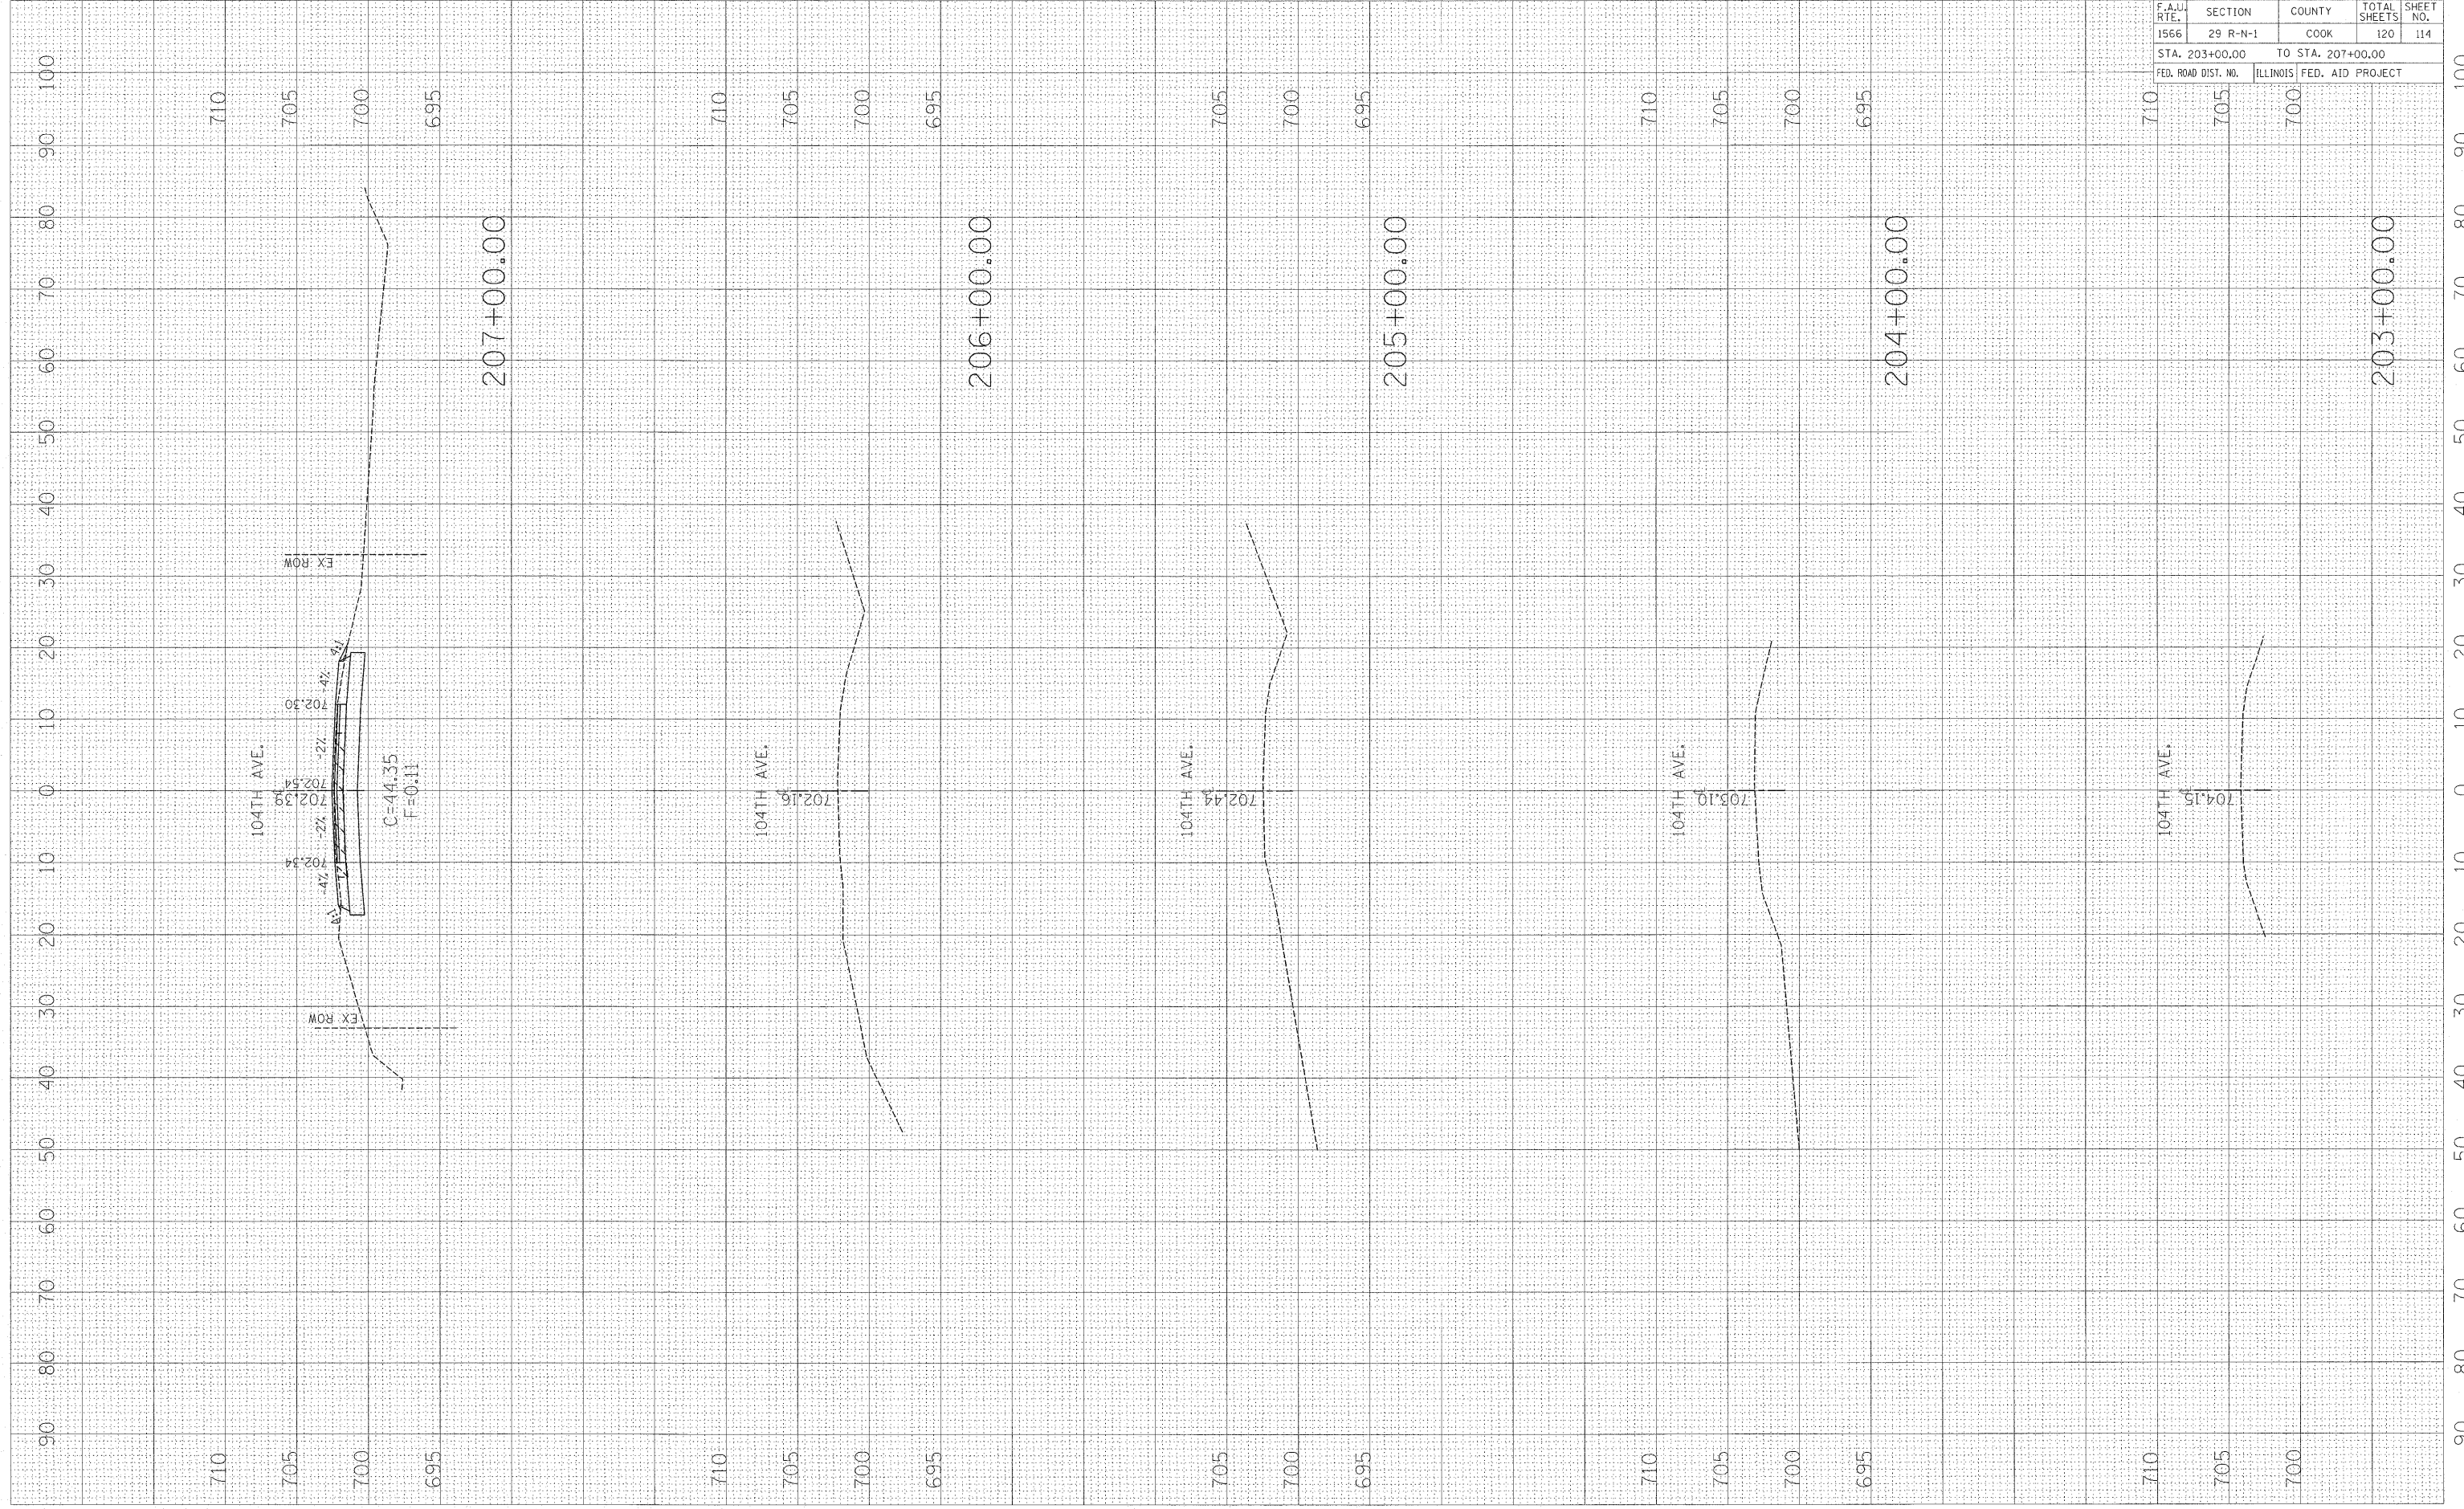

F.A.U. RTE.	SECTION	COUNTY	TOTAL SHEETS	SHEET NO.
1566	29 R-N-1	COOK	120	114
STA. 203+00.00		TO STA. 207+00.00		
FED. ROAD DIST. NO.	ILLINOIS	FED. AID PROJECT		

CONTRACT NO. 62377