


PLOT DATE = 12/7/2001  
 FILE NAME = c:\pva\work\pva\dms\steedpa\015\p15\14498\p14498.dgn  
 PLOT SCALE = 1/8" = 1'-0"  
 USER NAME = steedpa

ORIGINAL SURVEY	BY	DATE
REVISIONS		
PLOTTED		
AREAS		
CHECKED		

FINAL SURVEY	BY	DATE
REVISIONS		
PLOTTED		
AREAS		
CHECKED		

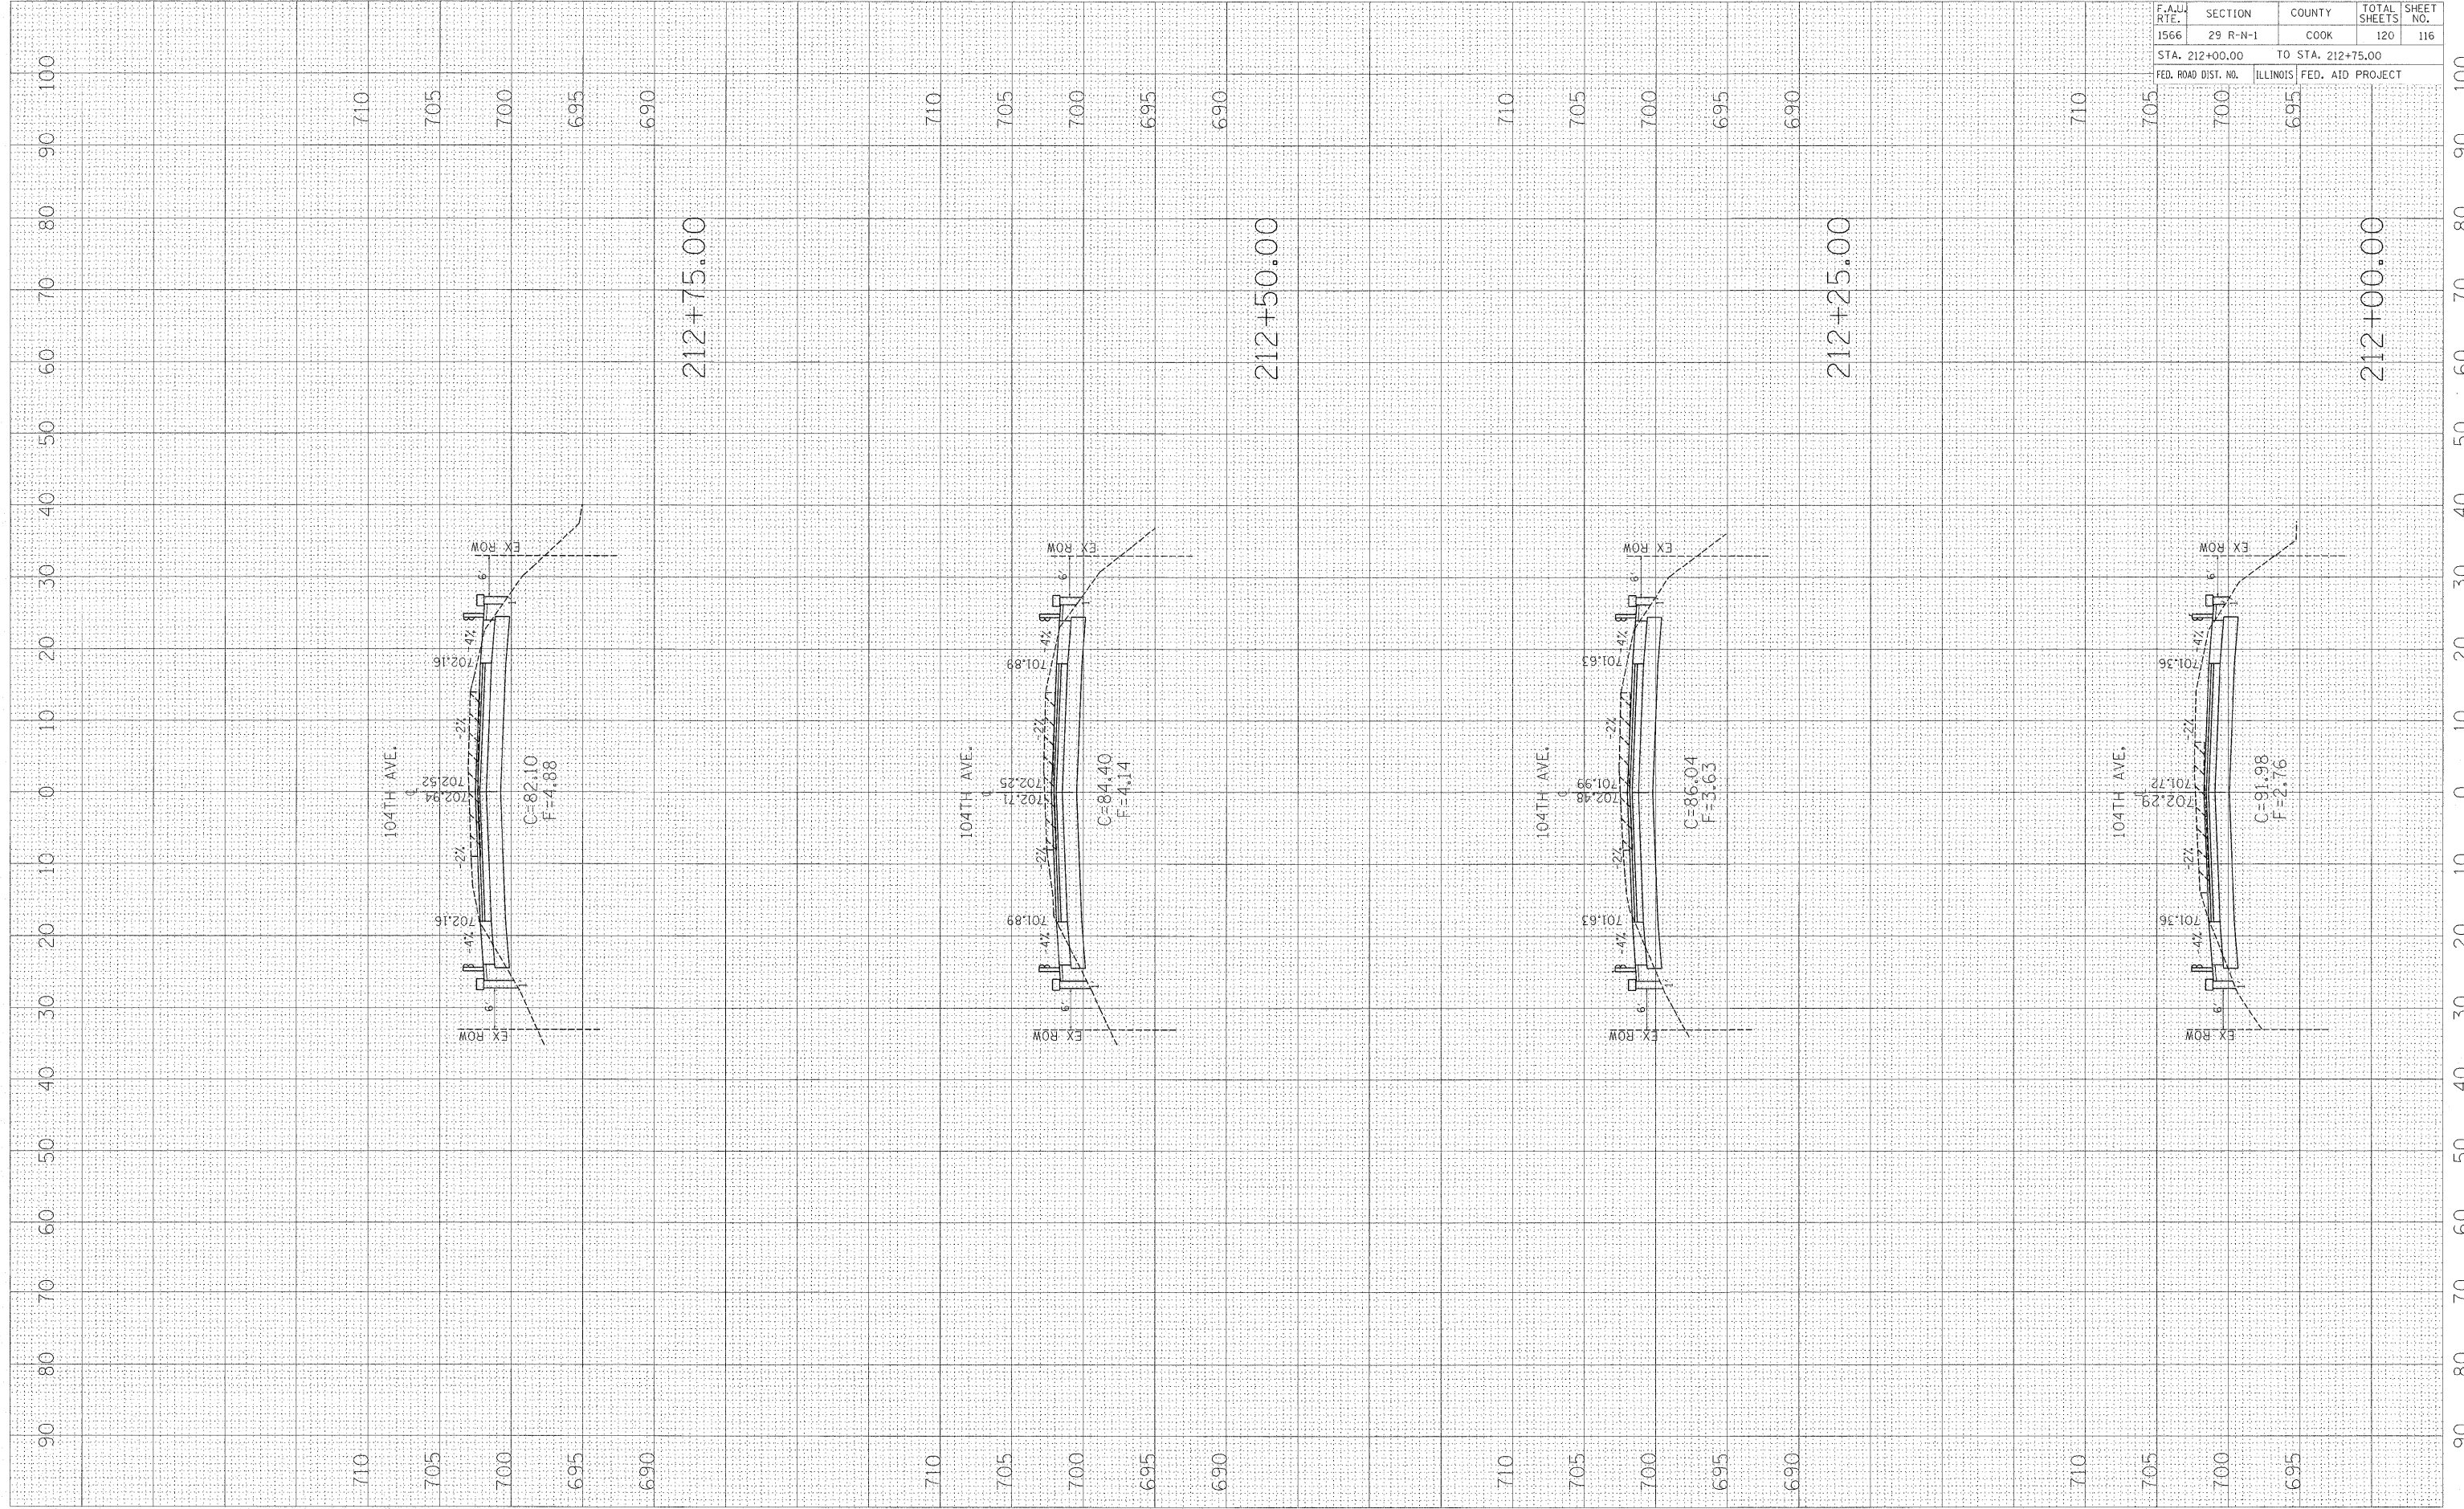

CONTRACT NO. 62377				
F.A.U. RTE.	SECTION	COUNTY	TOTAL SHEETS	SHEET NO.
1566	29 R-N-1	COOK	120	116
STA. 212+00.00		TO STA. 212+75.00		
FED. ROAD DIST. NO.	ILLINOIS FED. AID PROJECT			