


PLOT DATE = 12/7/2011  
 FILE NAME = c:\pwworkspace\steeppa\615718574458\104th\104th.dwg  
 PLOT SCALE = 1/8" = 1'-0"

ORIGINAL SURVEY PLOTTED  
 USER NAME = steeppa

FINAL SURVEY  
 NO. \_\_\_\_\_  
 DATE \_\_\_\_\_

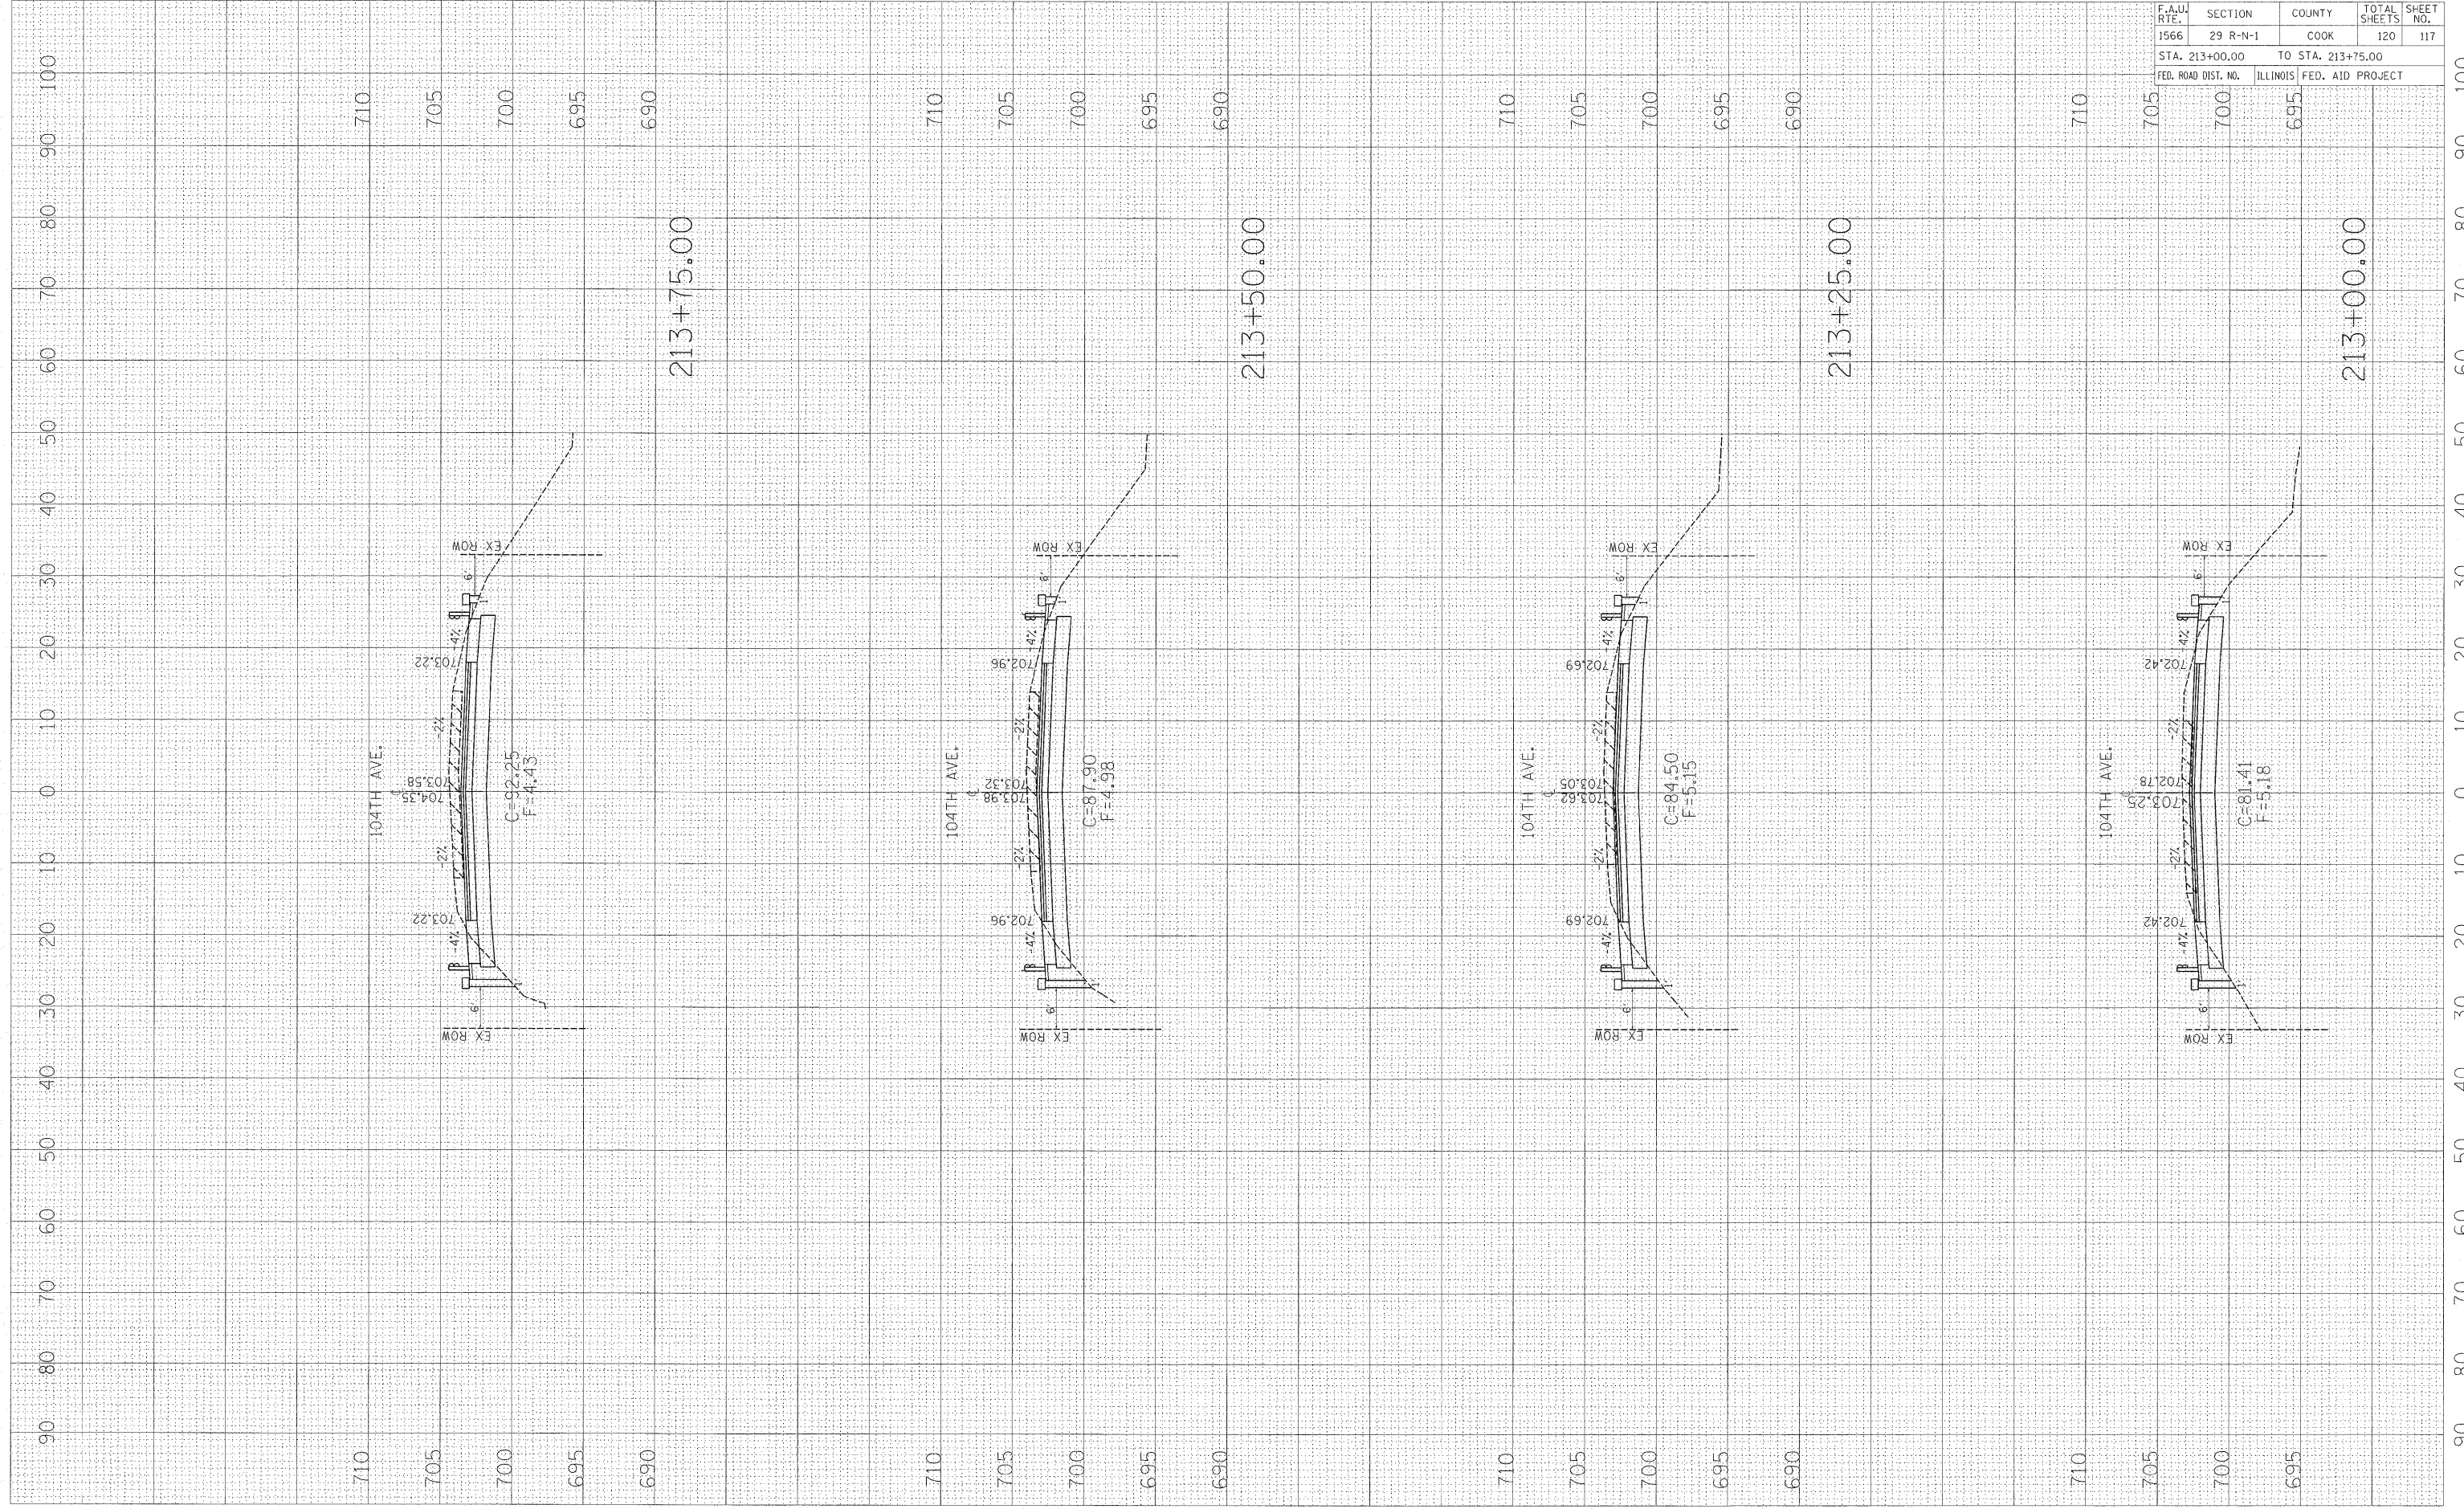

CONTRACT NO. 62377				
F.A.U. RTE.	SECTION	COUNTY	TOTAL SHEETS	SHEET NO.
1566	29 R-N-1	COOK	120	117
STA. 213+00.00		TO STA. 213+75.00		
FED. ROAD DIST. NO.		ILLINOIS FED. AID PROJECT		