


PLOT DATE = 12/7/2011
 FILE NAME = c:\pwwork\p\pudot\steedba\01591818\104th\104th.dgn
 PLOT SCALE = 10.5682' / in.
 USER NAME = steedba

ORIGINAL SURVEY
 SURVEYED BY: [blank]
 DATE: [blank]
 NO.: [blank]

FINAL SURVEY
 SURVEYED BY: [blank]
 DATE: [blank]
 NO.: [blank]

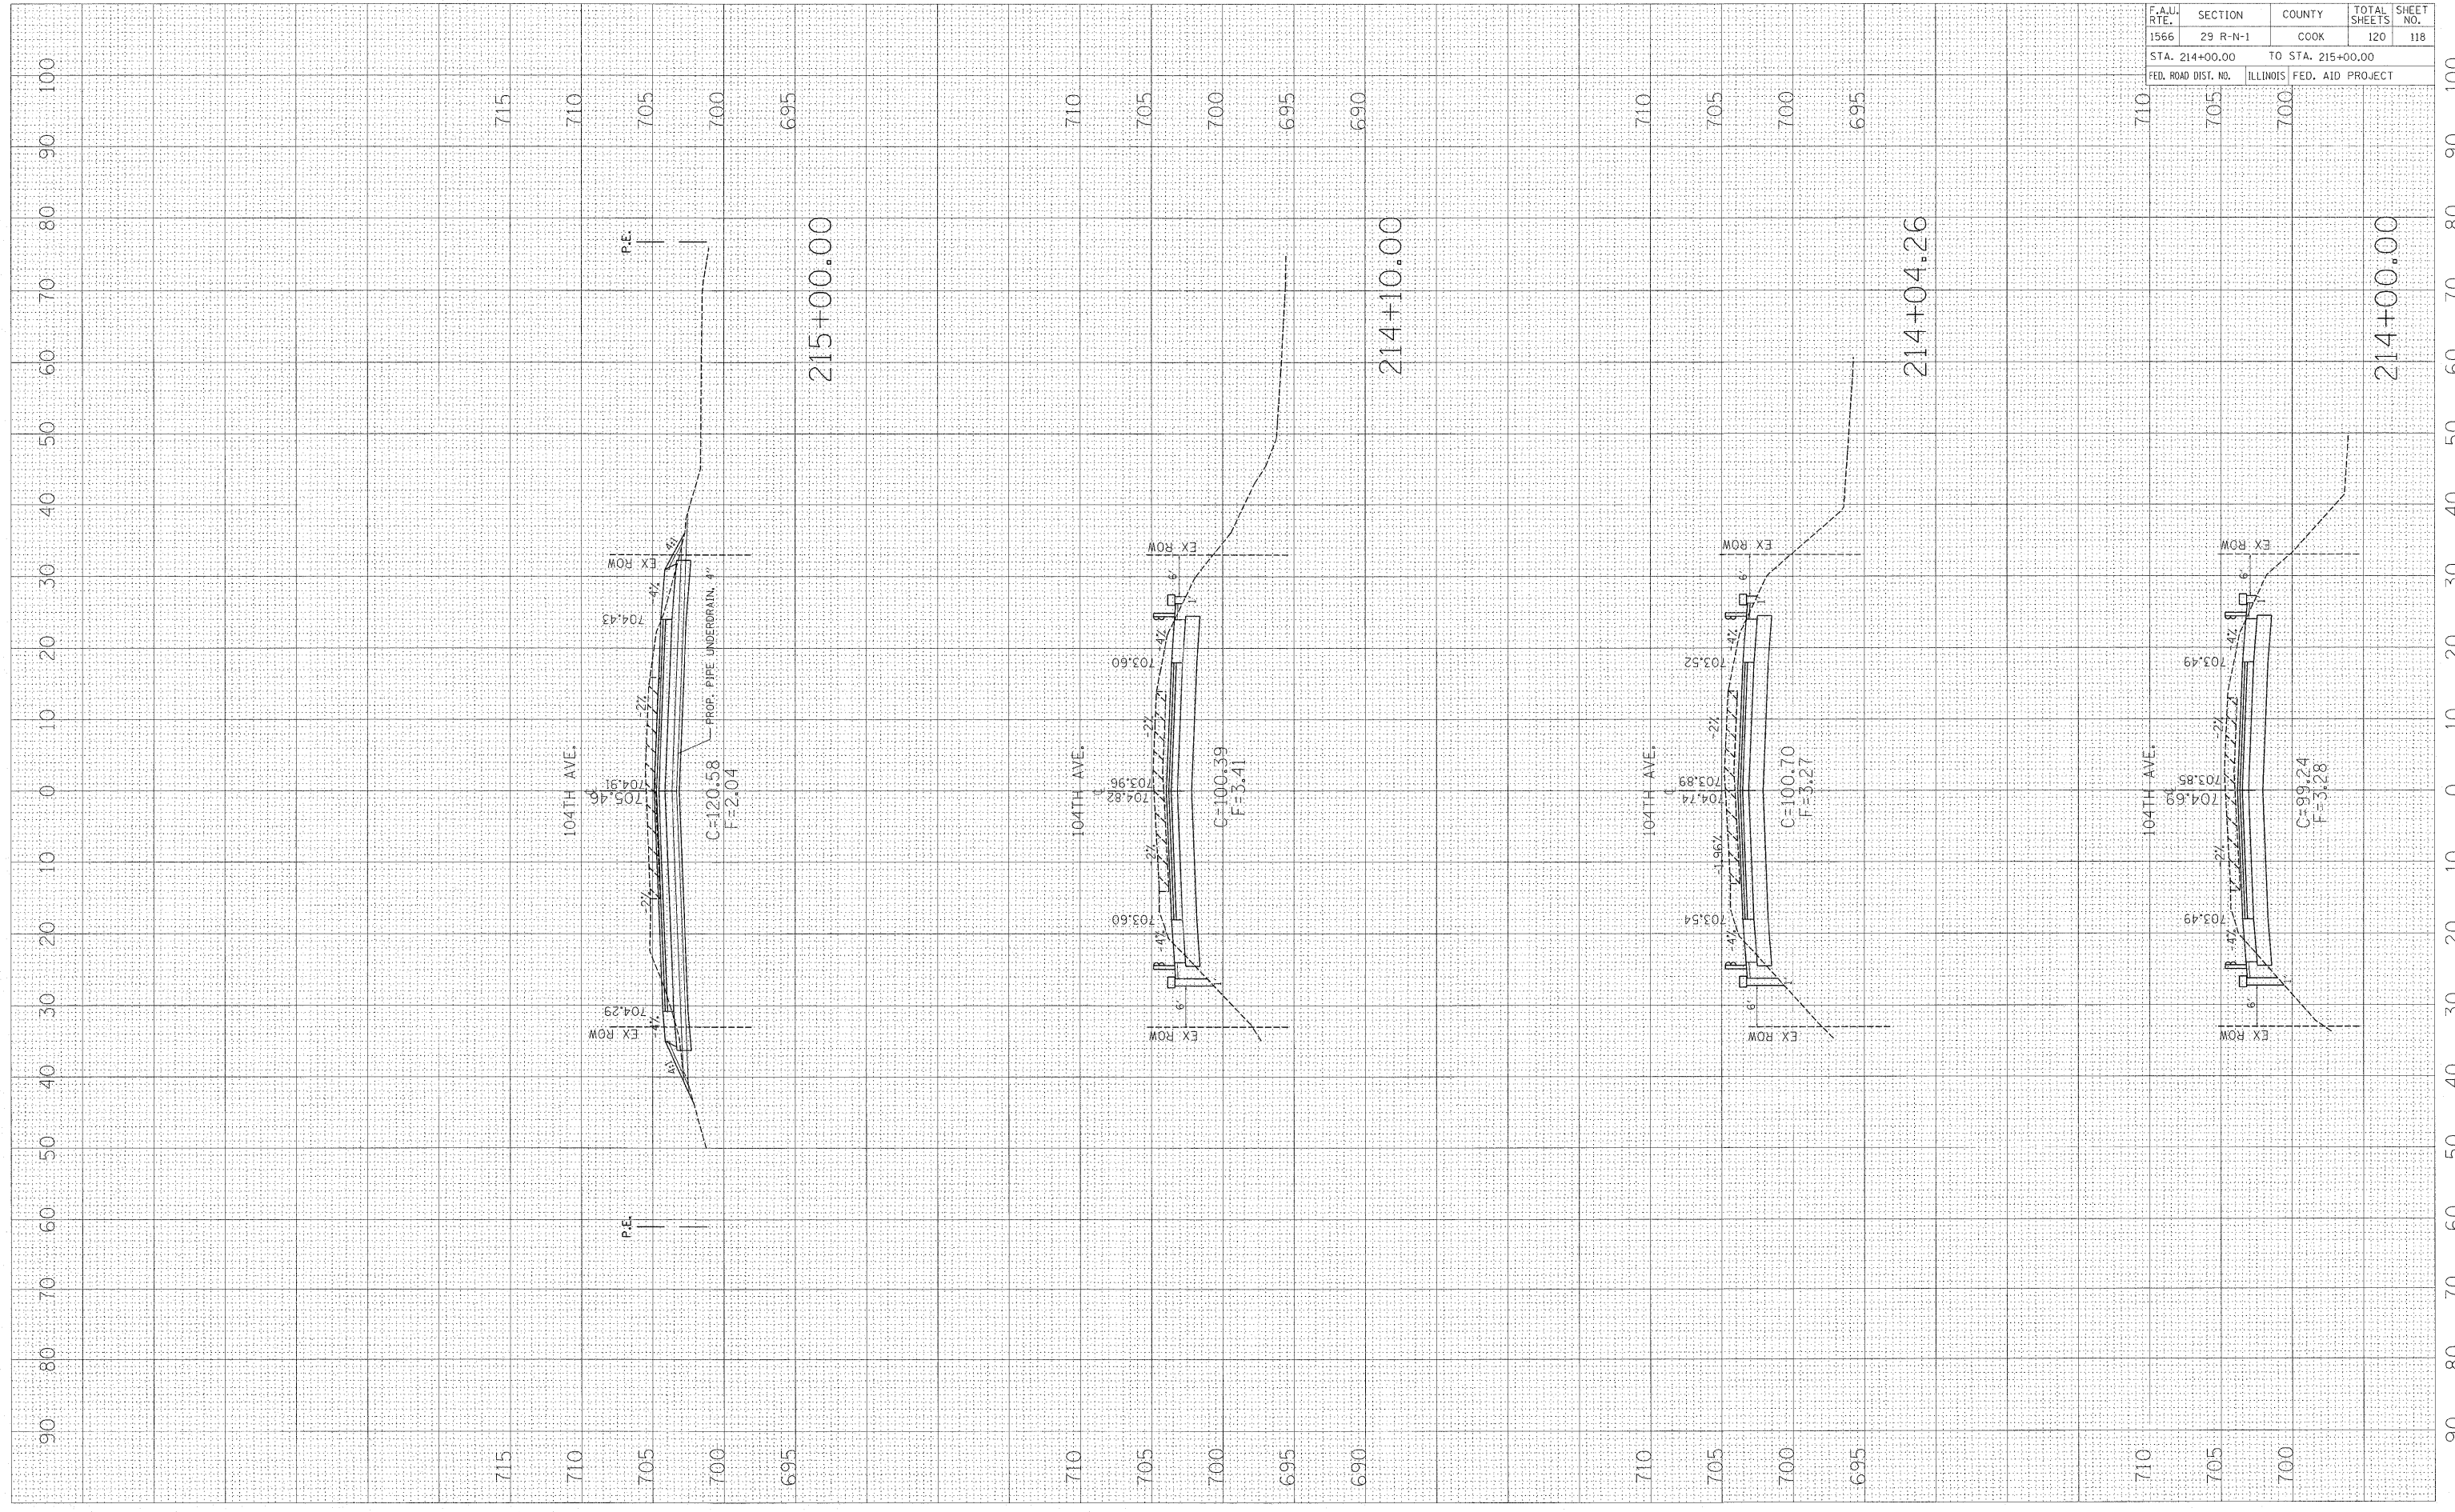

F.A.U. RTE.		COUNTY		TOTAL SHEETS	SHEET NO.
1566		COOK		120	118
STA. 214+00.00			TO STA. 215+00.00		
FED. ROAD DIST. NO.		ILLINOIS FED. AID PROJECT			

CONTRACT NO. 62377