
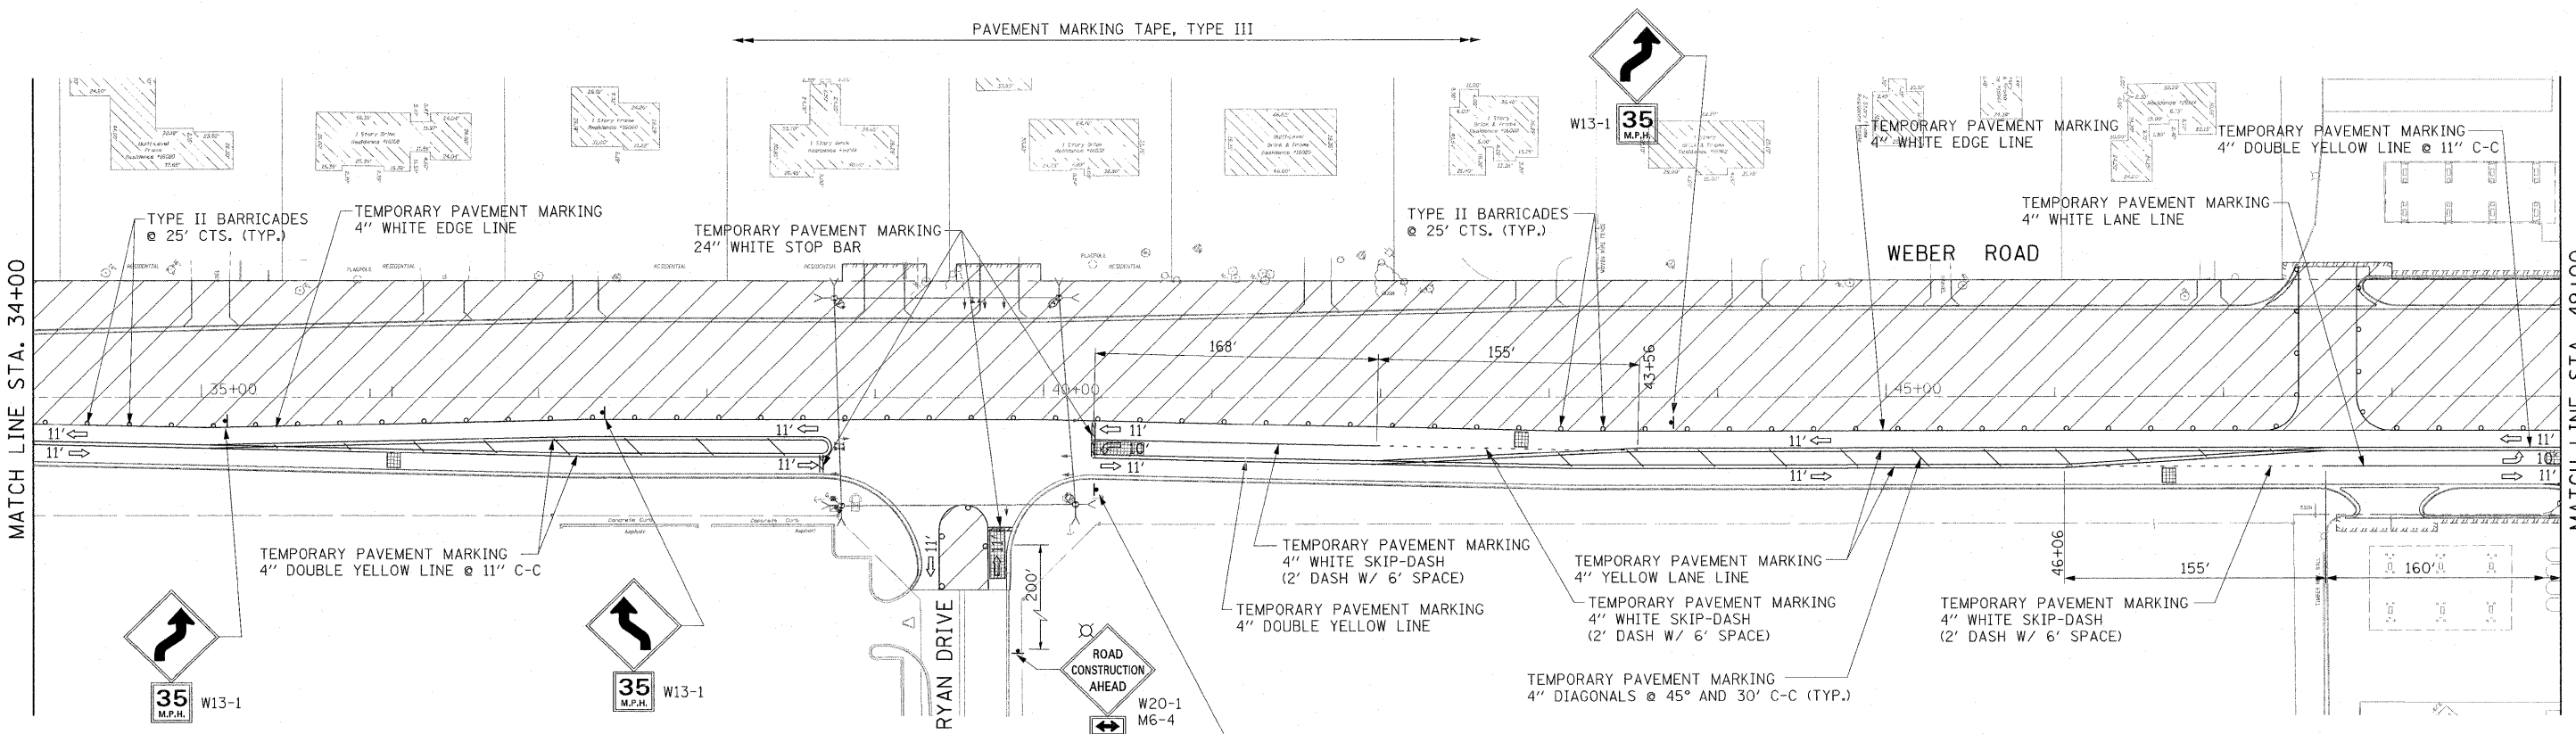


F.A.P. RTE.	SECTION	COUNTY	TOTAL SHEETS	SHEET NO.
856	01-00170-26-TL	WILL	171	43
STA. 29+00		TO STA. 68+00		
FED. ROAD DIST. NO.	ILLINOIS	FED. AID PROJECT		
CONTRACT NO: 63570				

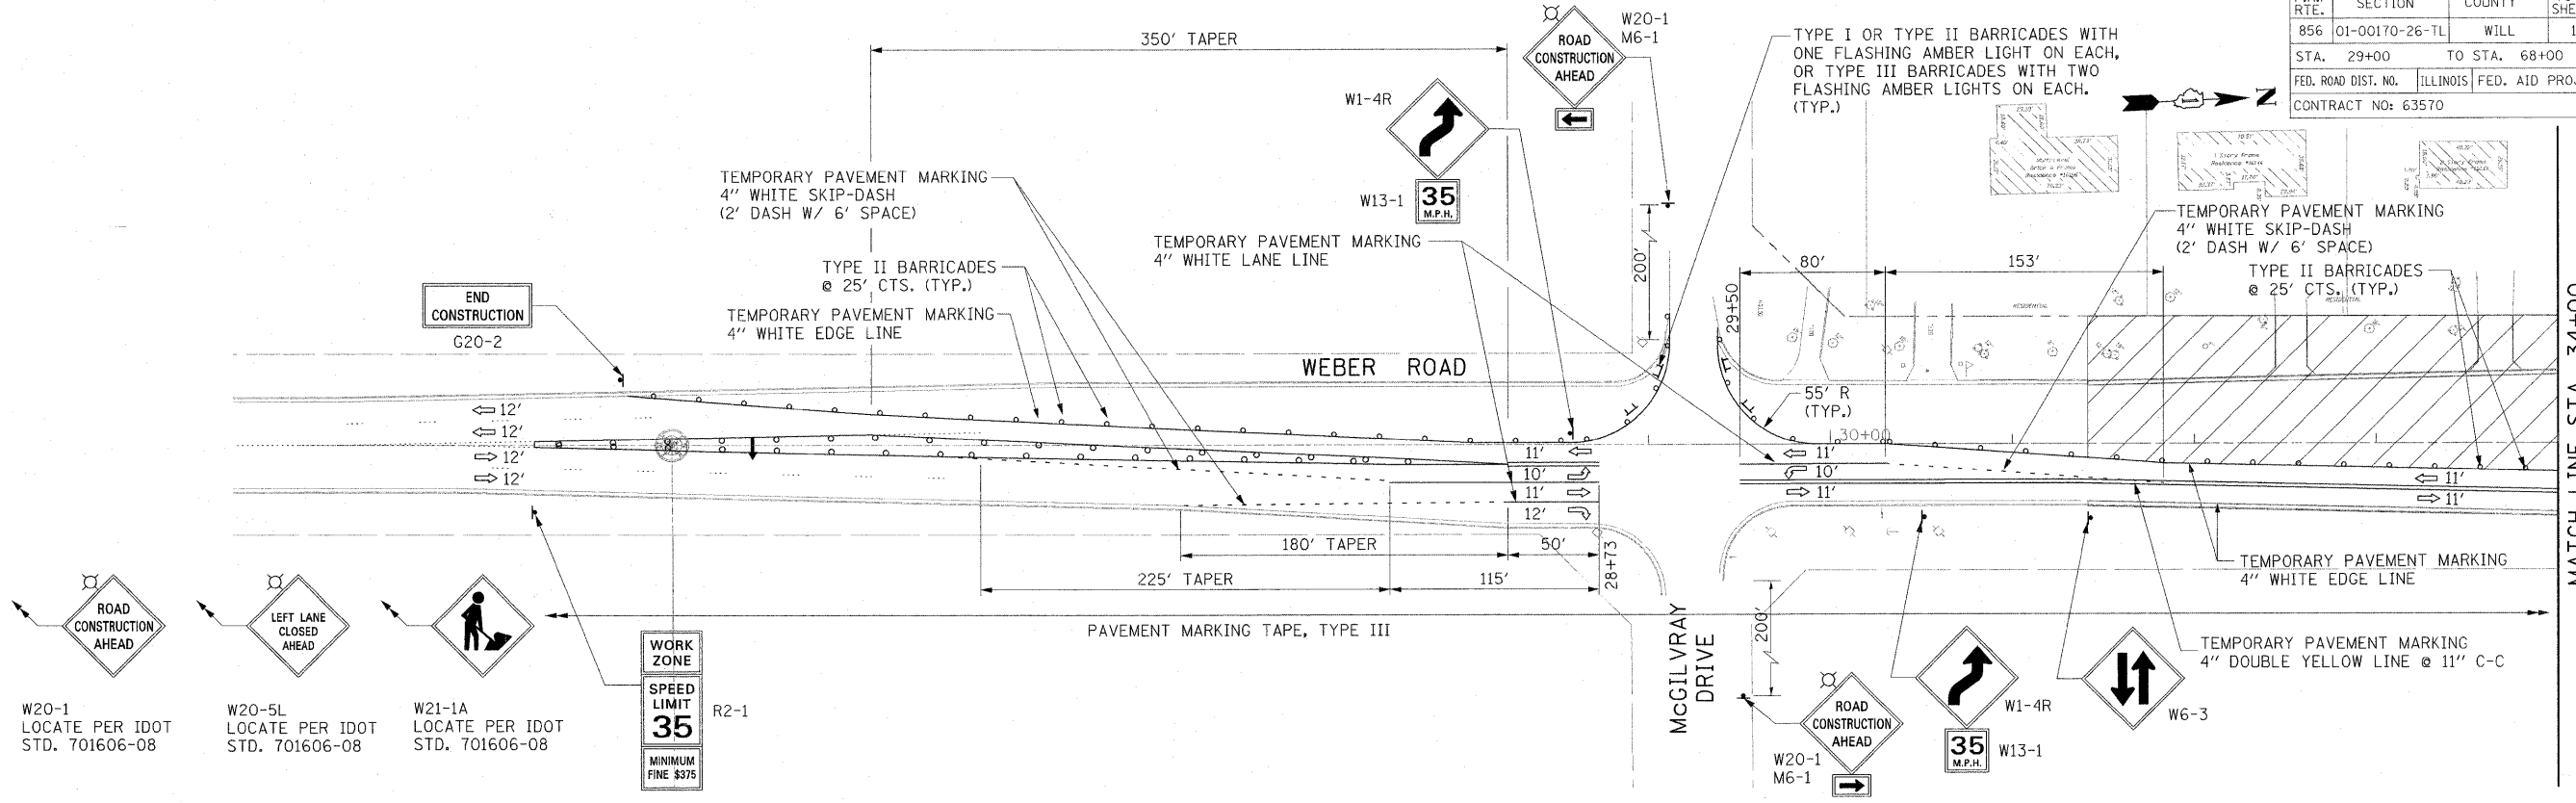

- W20-1 LOCATE PER IDOT STD. 701606-08
- W20-5L LOCATE PER IDOT STD. 701606-08
- W21-1A LOCATE PER IDOT STD. 701606-08

**WORK ZONE**

**SPEED LIMIT 35**

MINIMUM FINE \$375

**LEGEND**

- WORK ZONE
- TEMPORARY PAVEMENT
- TEMPORARY DETECTOR LOOP
- TEMP. SIGNAL POLE
- TEMP. TRAFFIC SIGNAL HEAD
- SIGN ON WOOD POST
- TRAFFIC FLOW
- TRAFFIC CONTROL BARRICADE, TYPE III
- TRAFFIC CONTROL BARRICADE, TYPE II
- ARROW BOARD

REVISIONS	
NAME	DATE

ILLINOIS DEPARTMENT OF TRANSPORTATION

**WEBER ROAD**  
SUGGESTED MAINTENANCE OF TRAFFIC  
STAGE 3

SCALE: 1"=50'  
DATE: APRIL, 2011

DRAWN BY: CJO  
CHECKED BY: MFB

11/1/2011 P:\79766\cadd\drawings\043MOT3.dgn