


| | | | | |
|---------------------|----------------|------------------|--------------|-----------|
| F.A.P. RTE. | SECTION | COUNTY | TOTAL SHEETS | SHEET NO. |
| 856 | 01-00170-26-TL | WILL | 171 | 45 |
| STA. 85+00 | TO STA. 118+00 | | | |
| FED. ROAD DIST. NO. | ILLINOIS | FED. AID PROJECT | | |
| CONTRACT NO: 63570 | | | | |

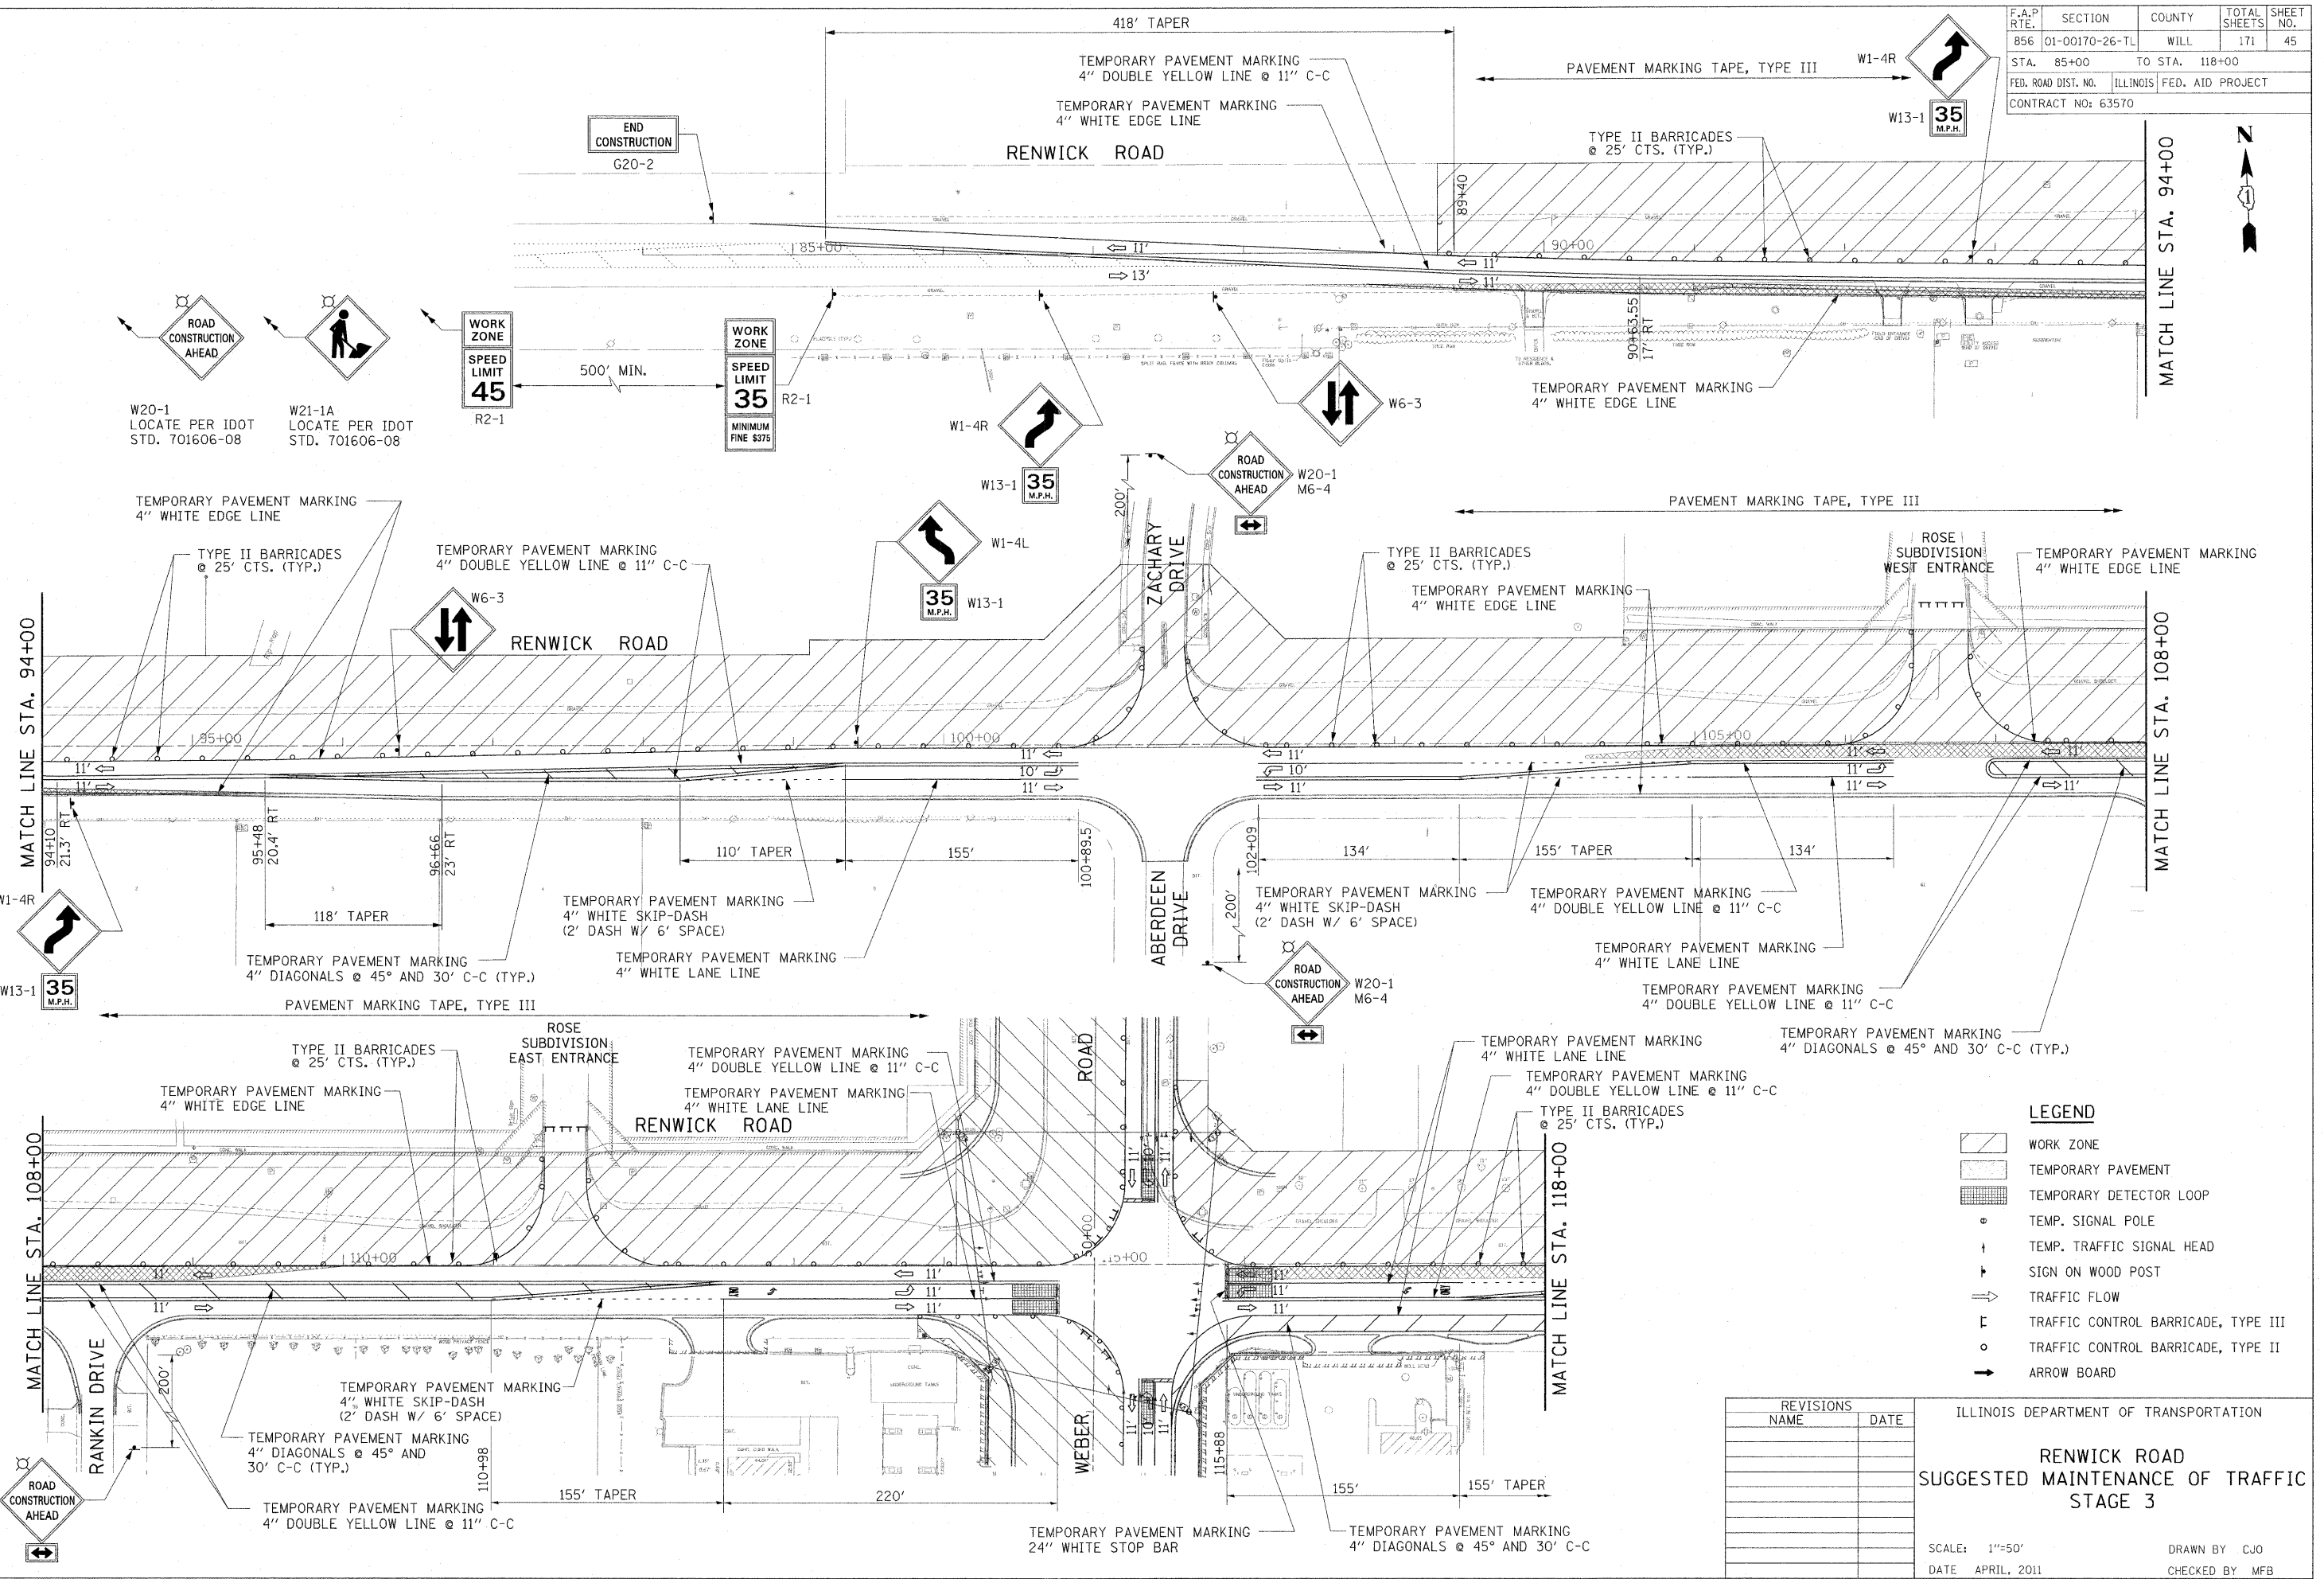

LEGEND

- WORK ZONE
- TEMPORARY PAVEMENT
- TEMPORARY DETECTOR LOOP
- TEMP. SIGNAL POLE
- TEMP. TRAFFIC SIGNAL HEAD
- SIGN ON WOOD POST
- TRAFFIC FLOW
- TRAFFIC CONTROL BARRICADE, TYPE III
- TRAFFIC CONTROL BARRICADE, TYPE II
- ARROW BOARD

| REVISIONS | |
|-----------|------|
| NAME | DATE |
| | |
| | |
| | |
| | |
| | |

ILLINOIS DEPARTMENT OF TRANSPORTATION

**RENWICK ROAD
SUGGESTED MAINTENANCE OF TRAFFIC
STAGE 3**

SCALE: 1"=50'
DATE: APRIL, 2011

DRAWN BY: CJO
CHECKED BY: MFB

11/1/2011 P:\79766\cedd\drawings\045MOT3.dgn