
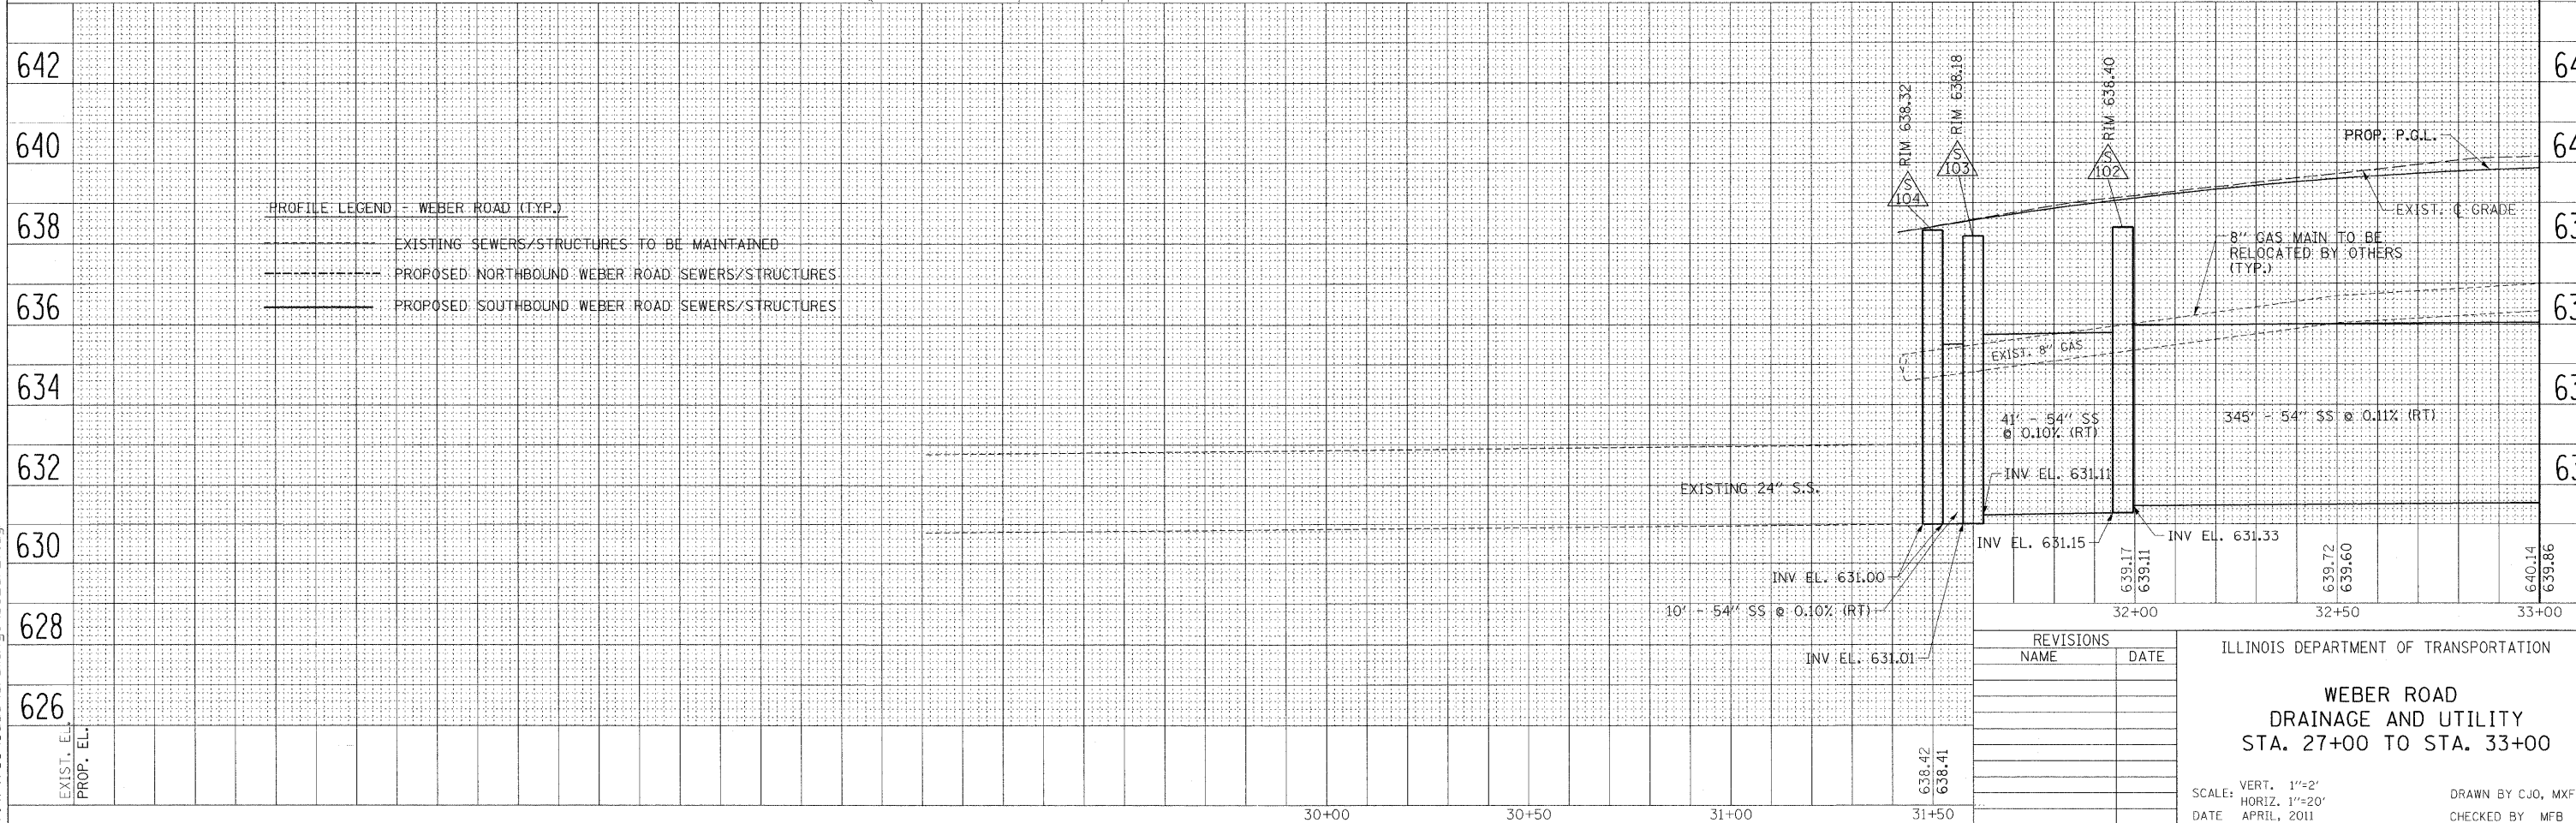


F.A.P. RTE.	SECTION	COUNTY	TOTAL SHEETS	SHEET NO.
856	01-00170-26-TL	WILL	171	52
STA. 27+00		TO STA. 33+00		
FED. ROAD DIST. NO.	ILLINOIS	FED. AID PROJECT		
CONTRACT NO: 63570				

NOTE: RELOCATION OF UTILITIES HAS BEEN SPECIFIED IN LOCATIONS WHERE THE ENGINEER HAS IDENTIFIED THAT THE UTILITY (AS SHOWN) MAY BE IN CONFLICT WITH THE PROPOSED ROADWAY AND/OR THE PROPOSED DRAINAGE SYSTEM. THE UTILITY COMPANIES ARE RESPONSIBLE FOR IDENTIFYING ADDITIONAL CONFLICTS THAT MAY REQUIRE UTILITY RELOCATION BASED ON THESE PLANS.

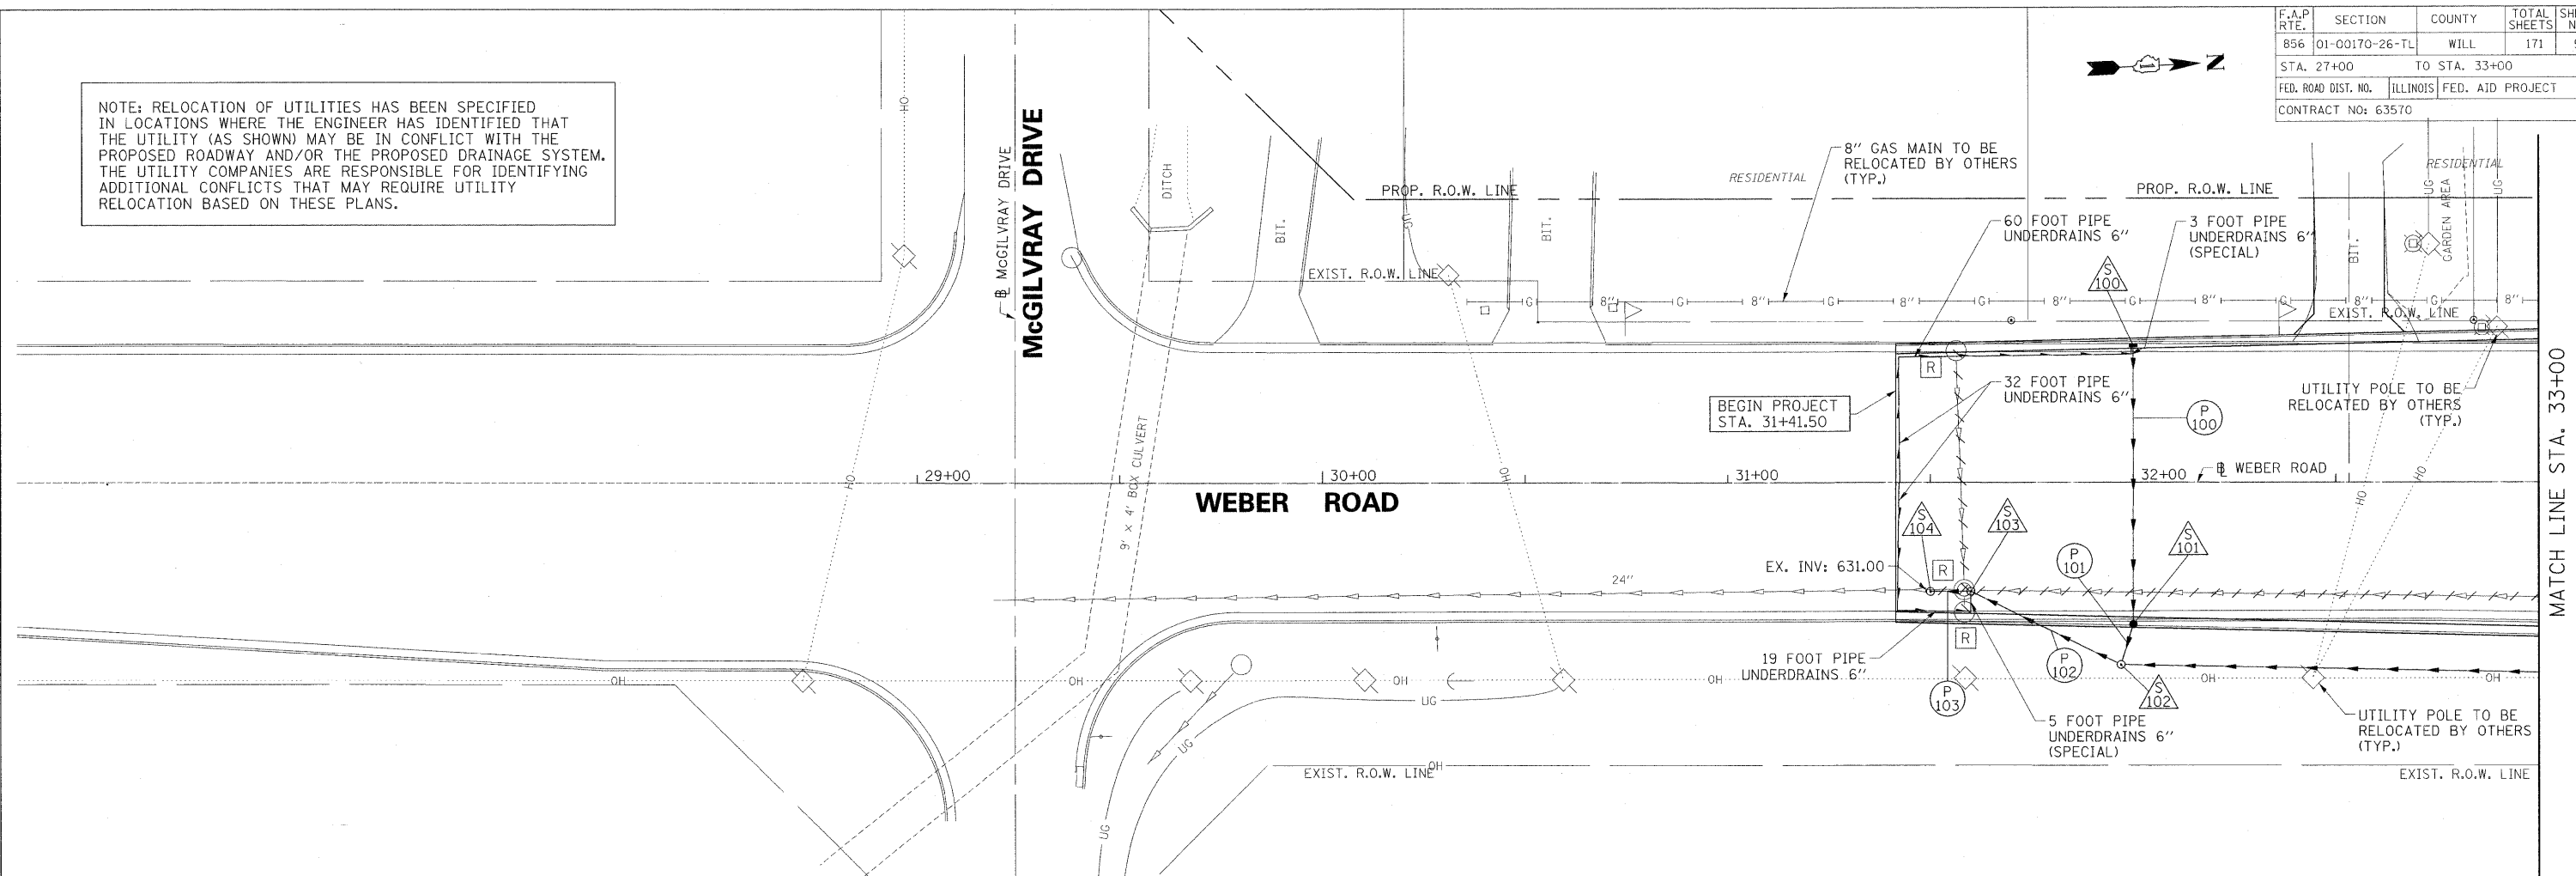

REVISIONS	
NAME	DATE

ILLINOIS DEPARTMENT OF TRANSPORTATION

**WEBER ROAD  
DRAINAGE AND UTILITY  
STA. 27+00 TO STA. 33+00**

SCALE: VERT. 1"=2'  
HORIZ. 1"=20'

DATE: APRIL, 2011

DRAWN BY: CJO, MXF, PP  
CHECKED BY: MFB

8/22/2011 P:\19766\ceada\drawings\052dr-27.dgn