
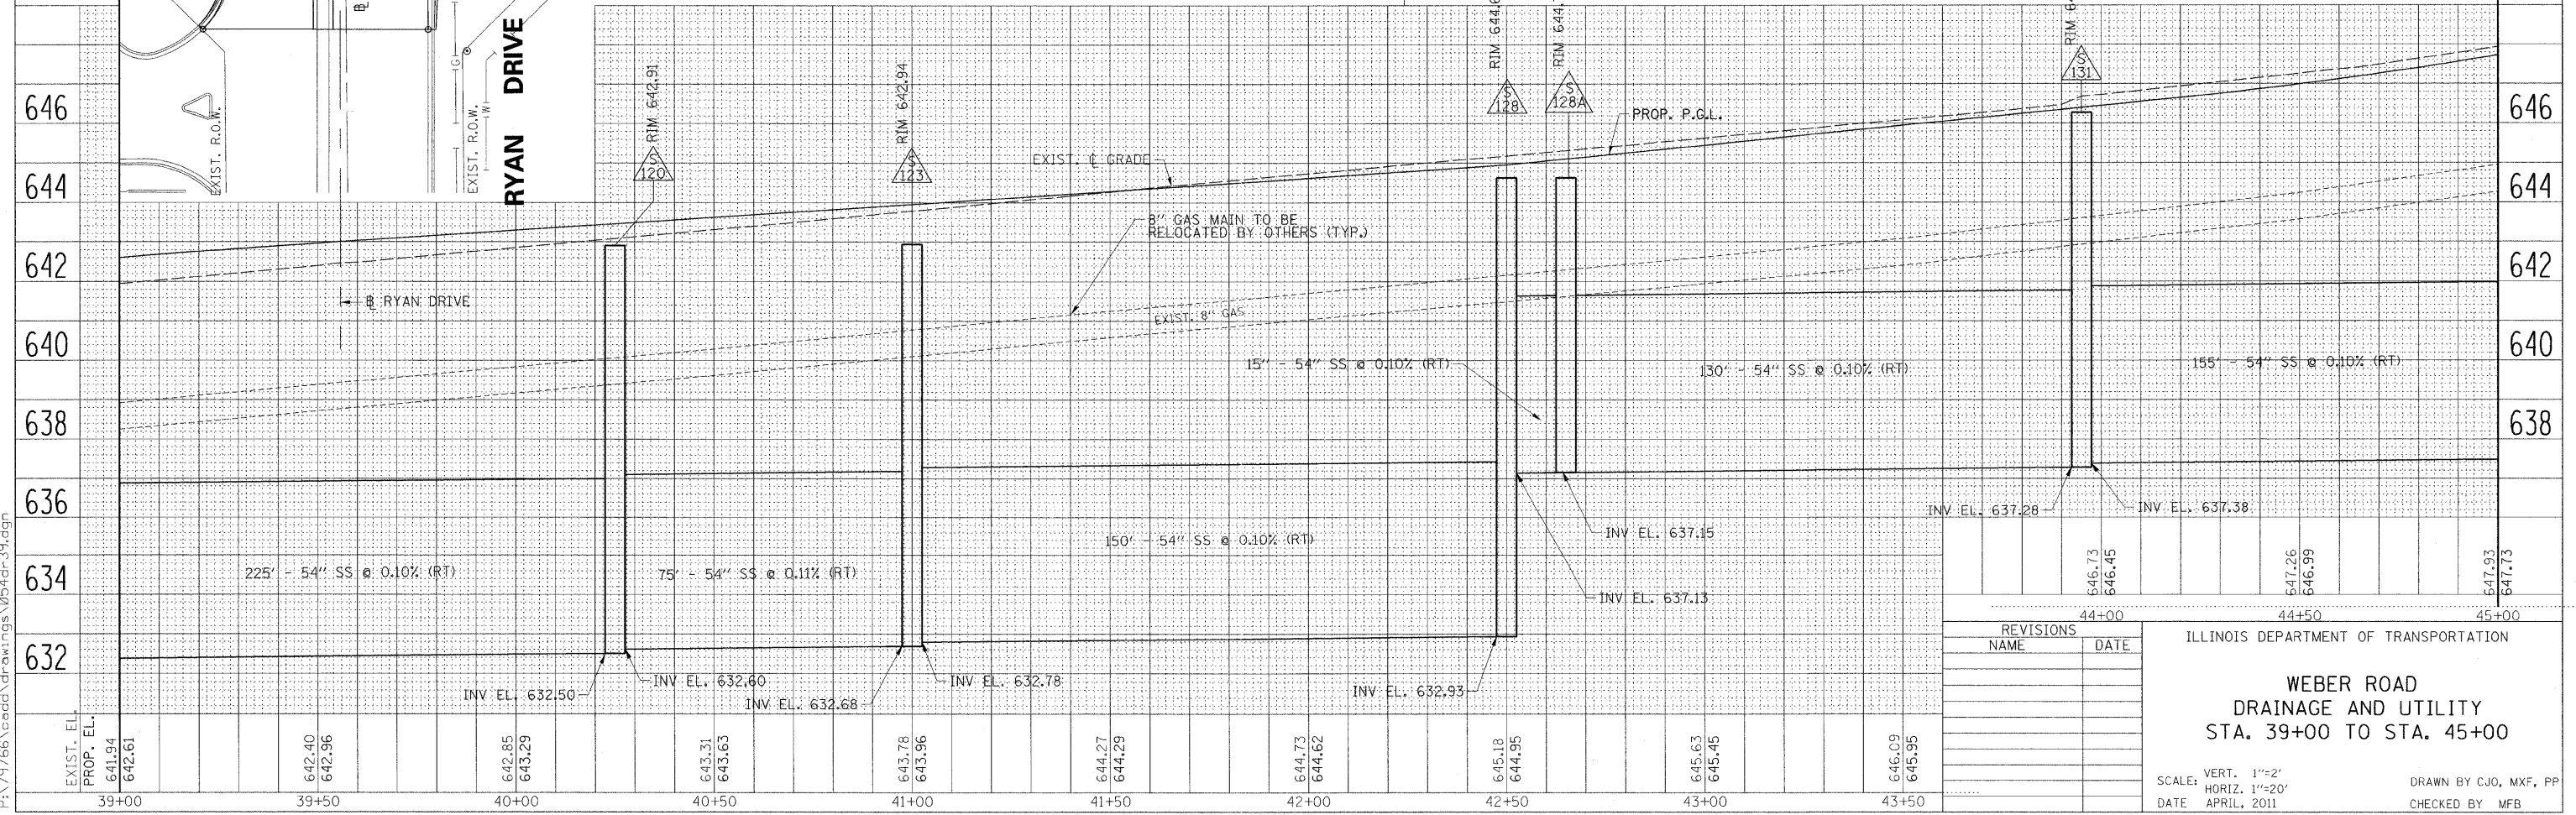


F.A.P. RTE.	SECTION	COUNTY	TOTAL SHEETS	SHEET NO.
856	01-00170-26-TL	WILL	171	54
STA. 39+00		TO STA. 45+00		
FED. ROAD DIST. NO.		ILLINOIS	FED. AID PROJECT	
CONTRACT NO: 63570				

MATCH LINE STA. 39+00

MATCH LINE STA. 45+00

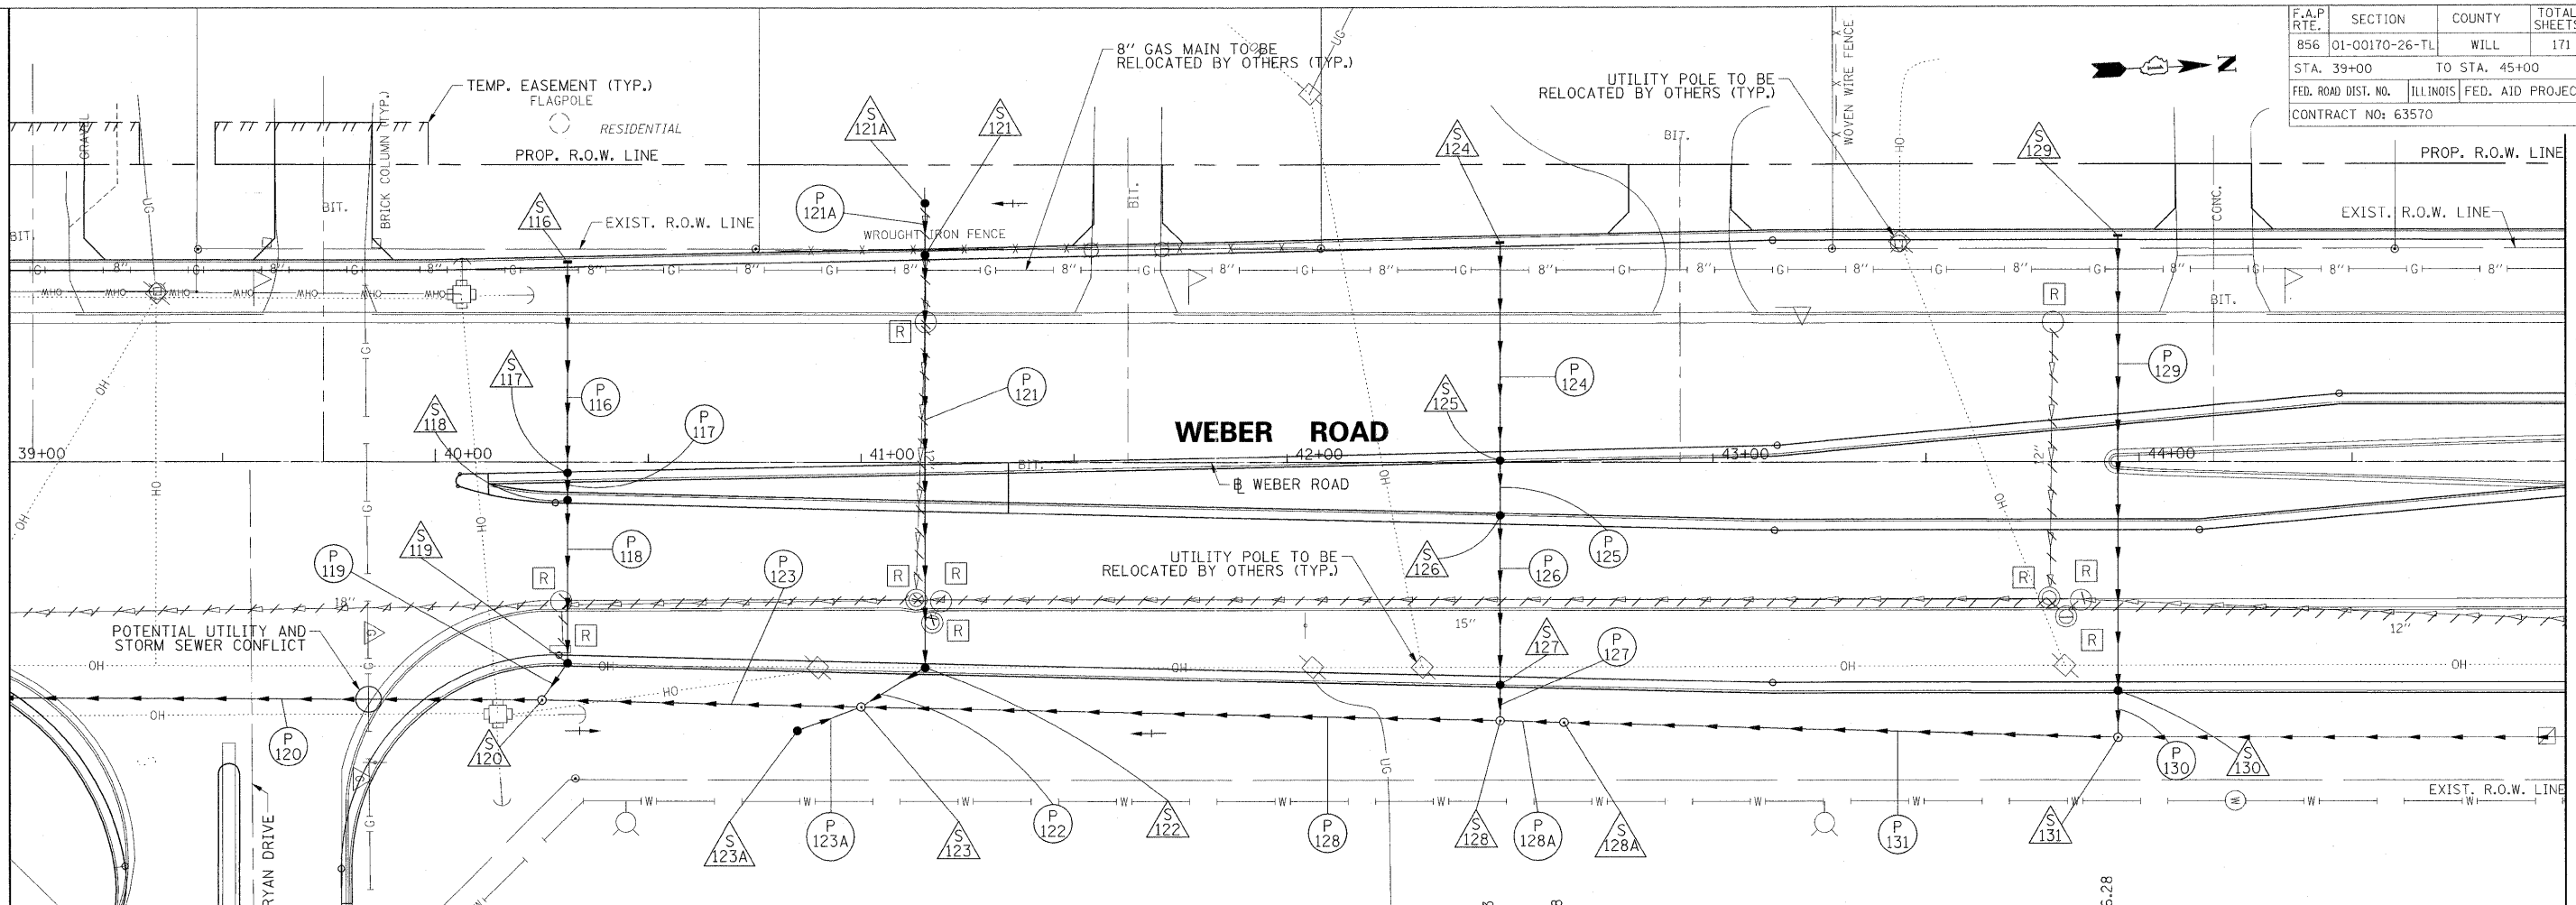

REVISIONS	
NAME	DATE

ILLINOIS DEPARTMENT OF TRANSPORTATION

**WEBER ROAD
DRAINAGE AND UTILITY
STA. 39+00 TO STA. 45+00**

SCALE: VERT. 1"=2'
HORIZ. 1"=20'

DATE: APRIL, 2011

DRAWN BY: CJO, MXF, PP
CHECKED BY: MFB

B:\22\2011\p\179766\cadd\drawings\054dr-39.dgn