
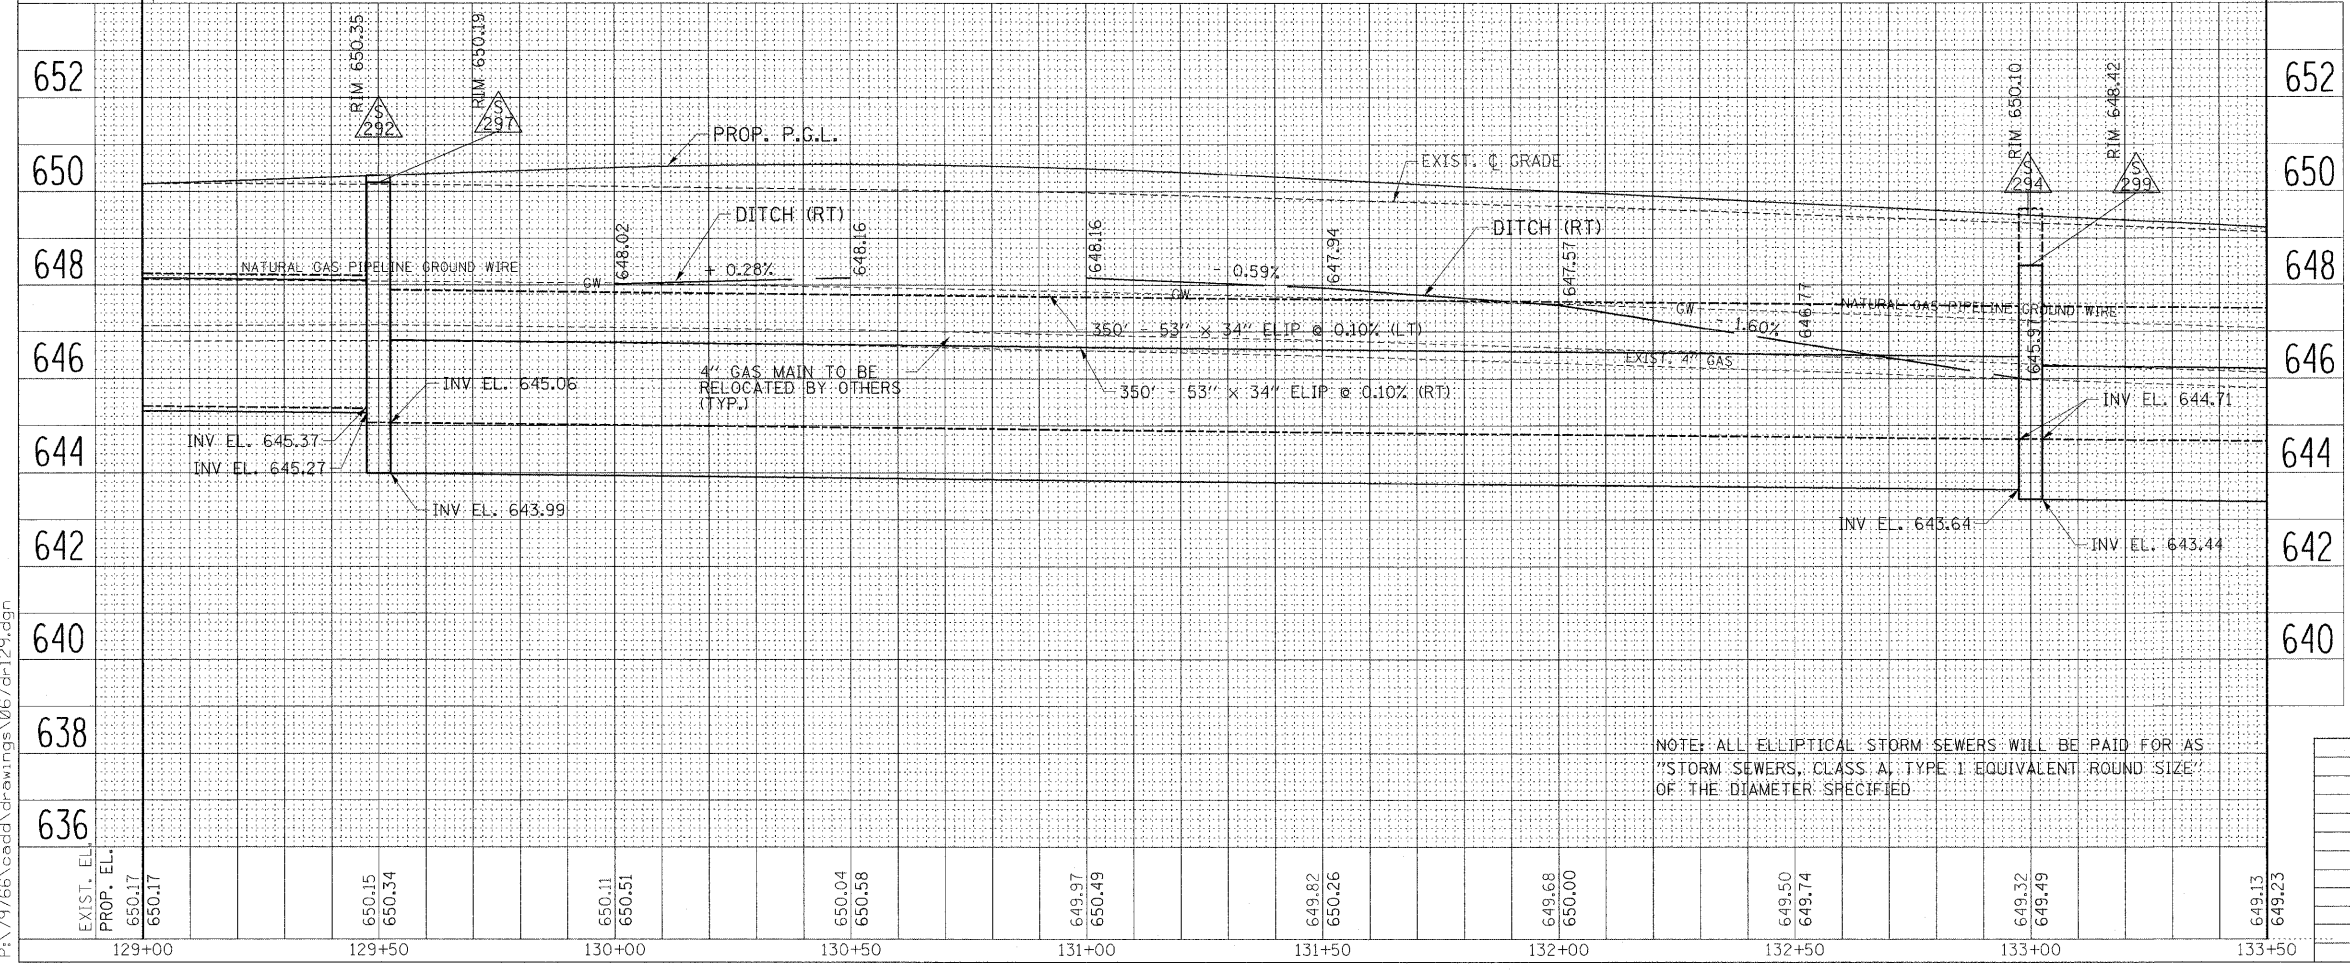


F.A.P. RTE.	SECTION	COUNTY	TOTAL SHEETS	SHEET NO.
B56	01-00170-26-TL	WILL	171	67
STA. 129+00		TO STA. 135+00		
FED. ROAD DIST. NO.		ILLINOIS FED. AID PROJECT		
CONTRACT NO: 63570				

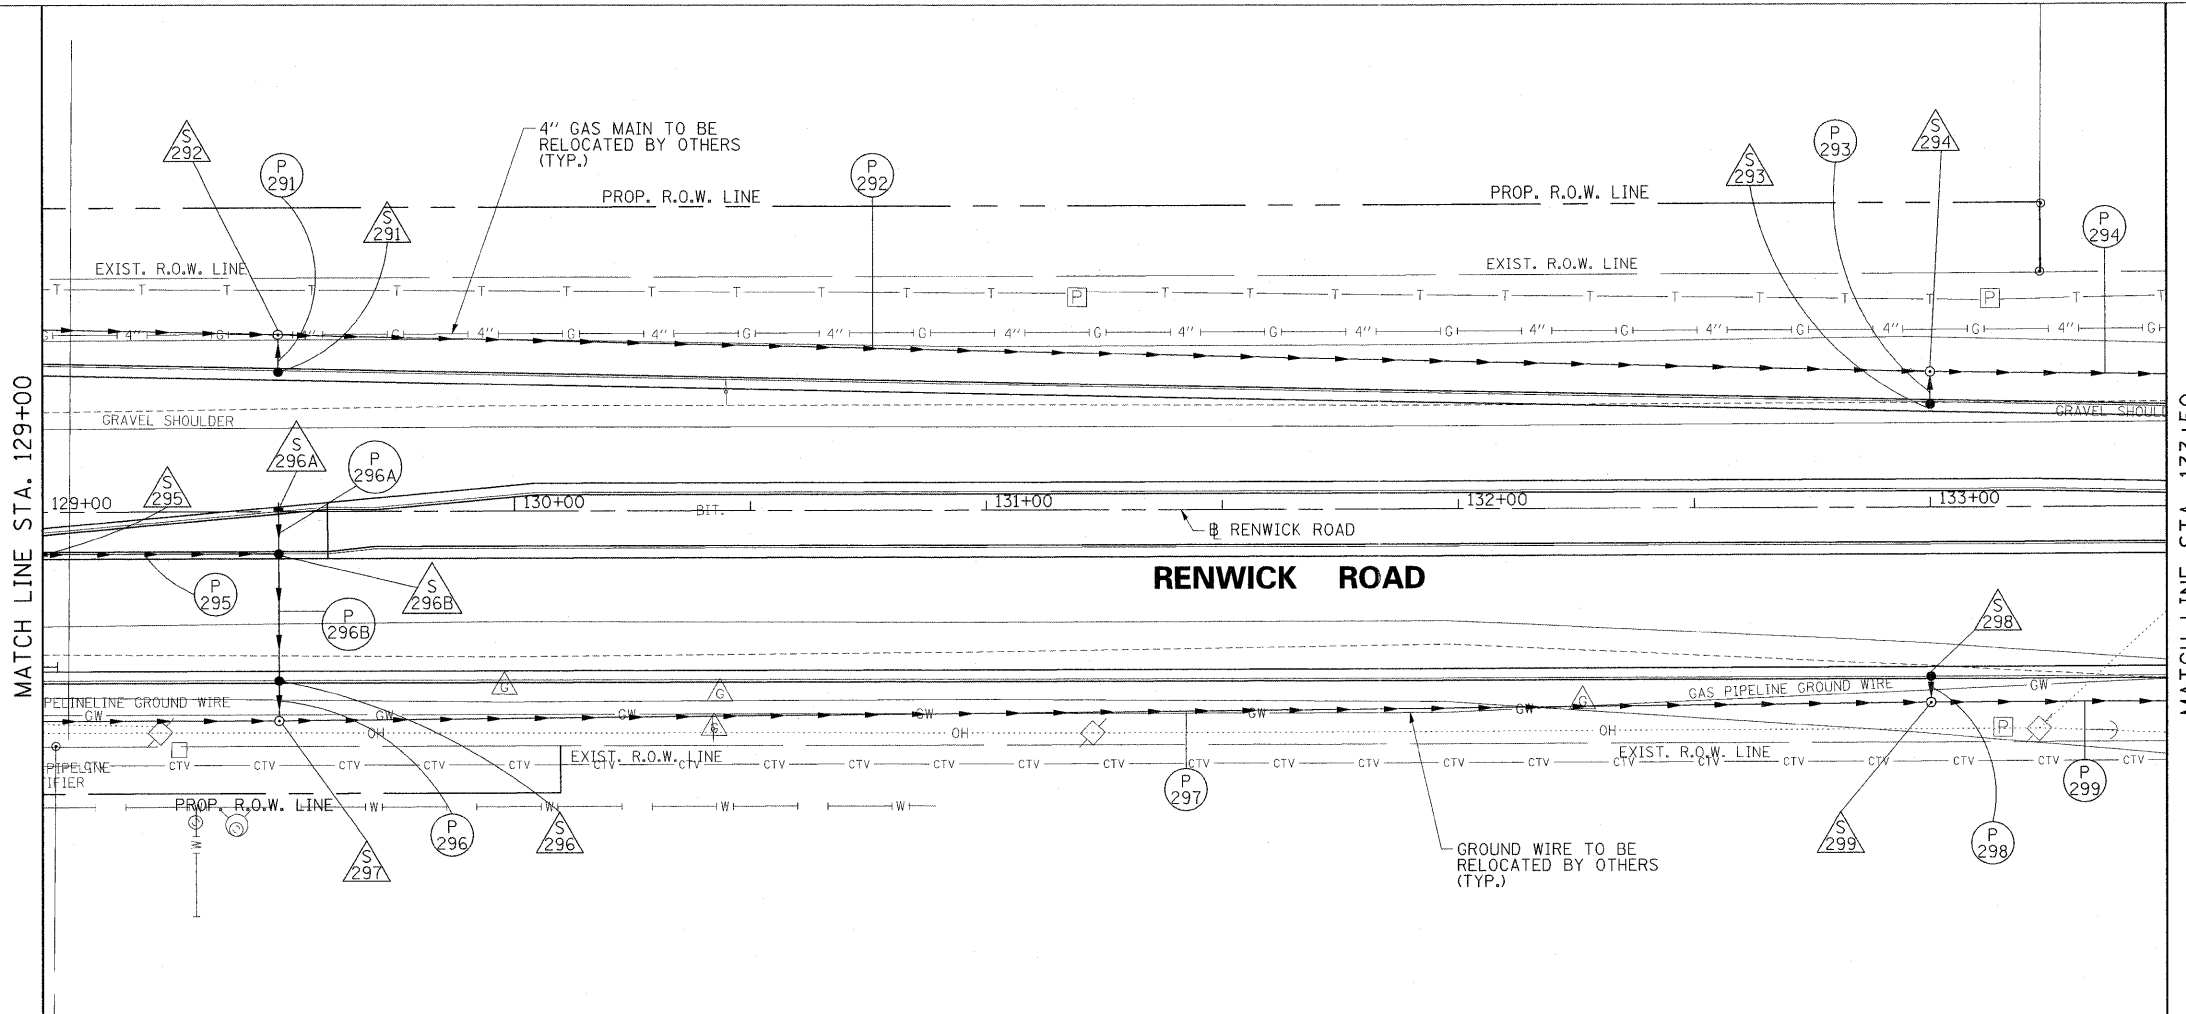

NOTE: ALL ELLIPTICAL STORM SEWERS WILL BE PAID FOR AS "STORM SEWERS, CLASS A, TYPE 1 EQUIVALENT ROUND SIZE" OF THE DIAMETER SPECIFIED.

REVISIONS	
NAME	DATE

ILLINOIS DEPARTMENT OF TRANSPORTATION

**RENWICK ROAD
DRAINAGE AND UTILITY
STA. 129+00 TO STA. 133+50**

SCALE: VERT. 1"=2'
HORIZ. 1"=20'

DATE: APRIL, 2011

DRAWN BY CJO, MXF, PP
CHECKED BY MFB

8/22/2011 P:\179766\cadd\drawings\067.dwg 12.dgn