
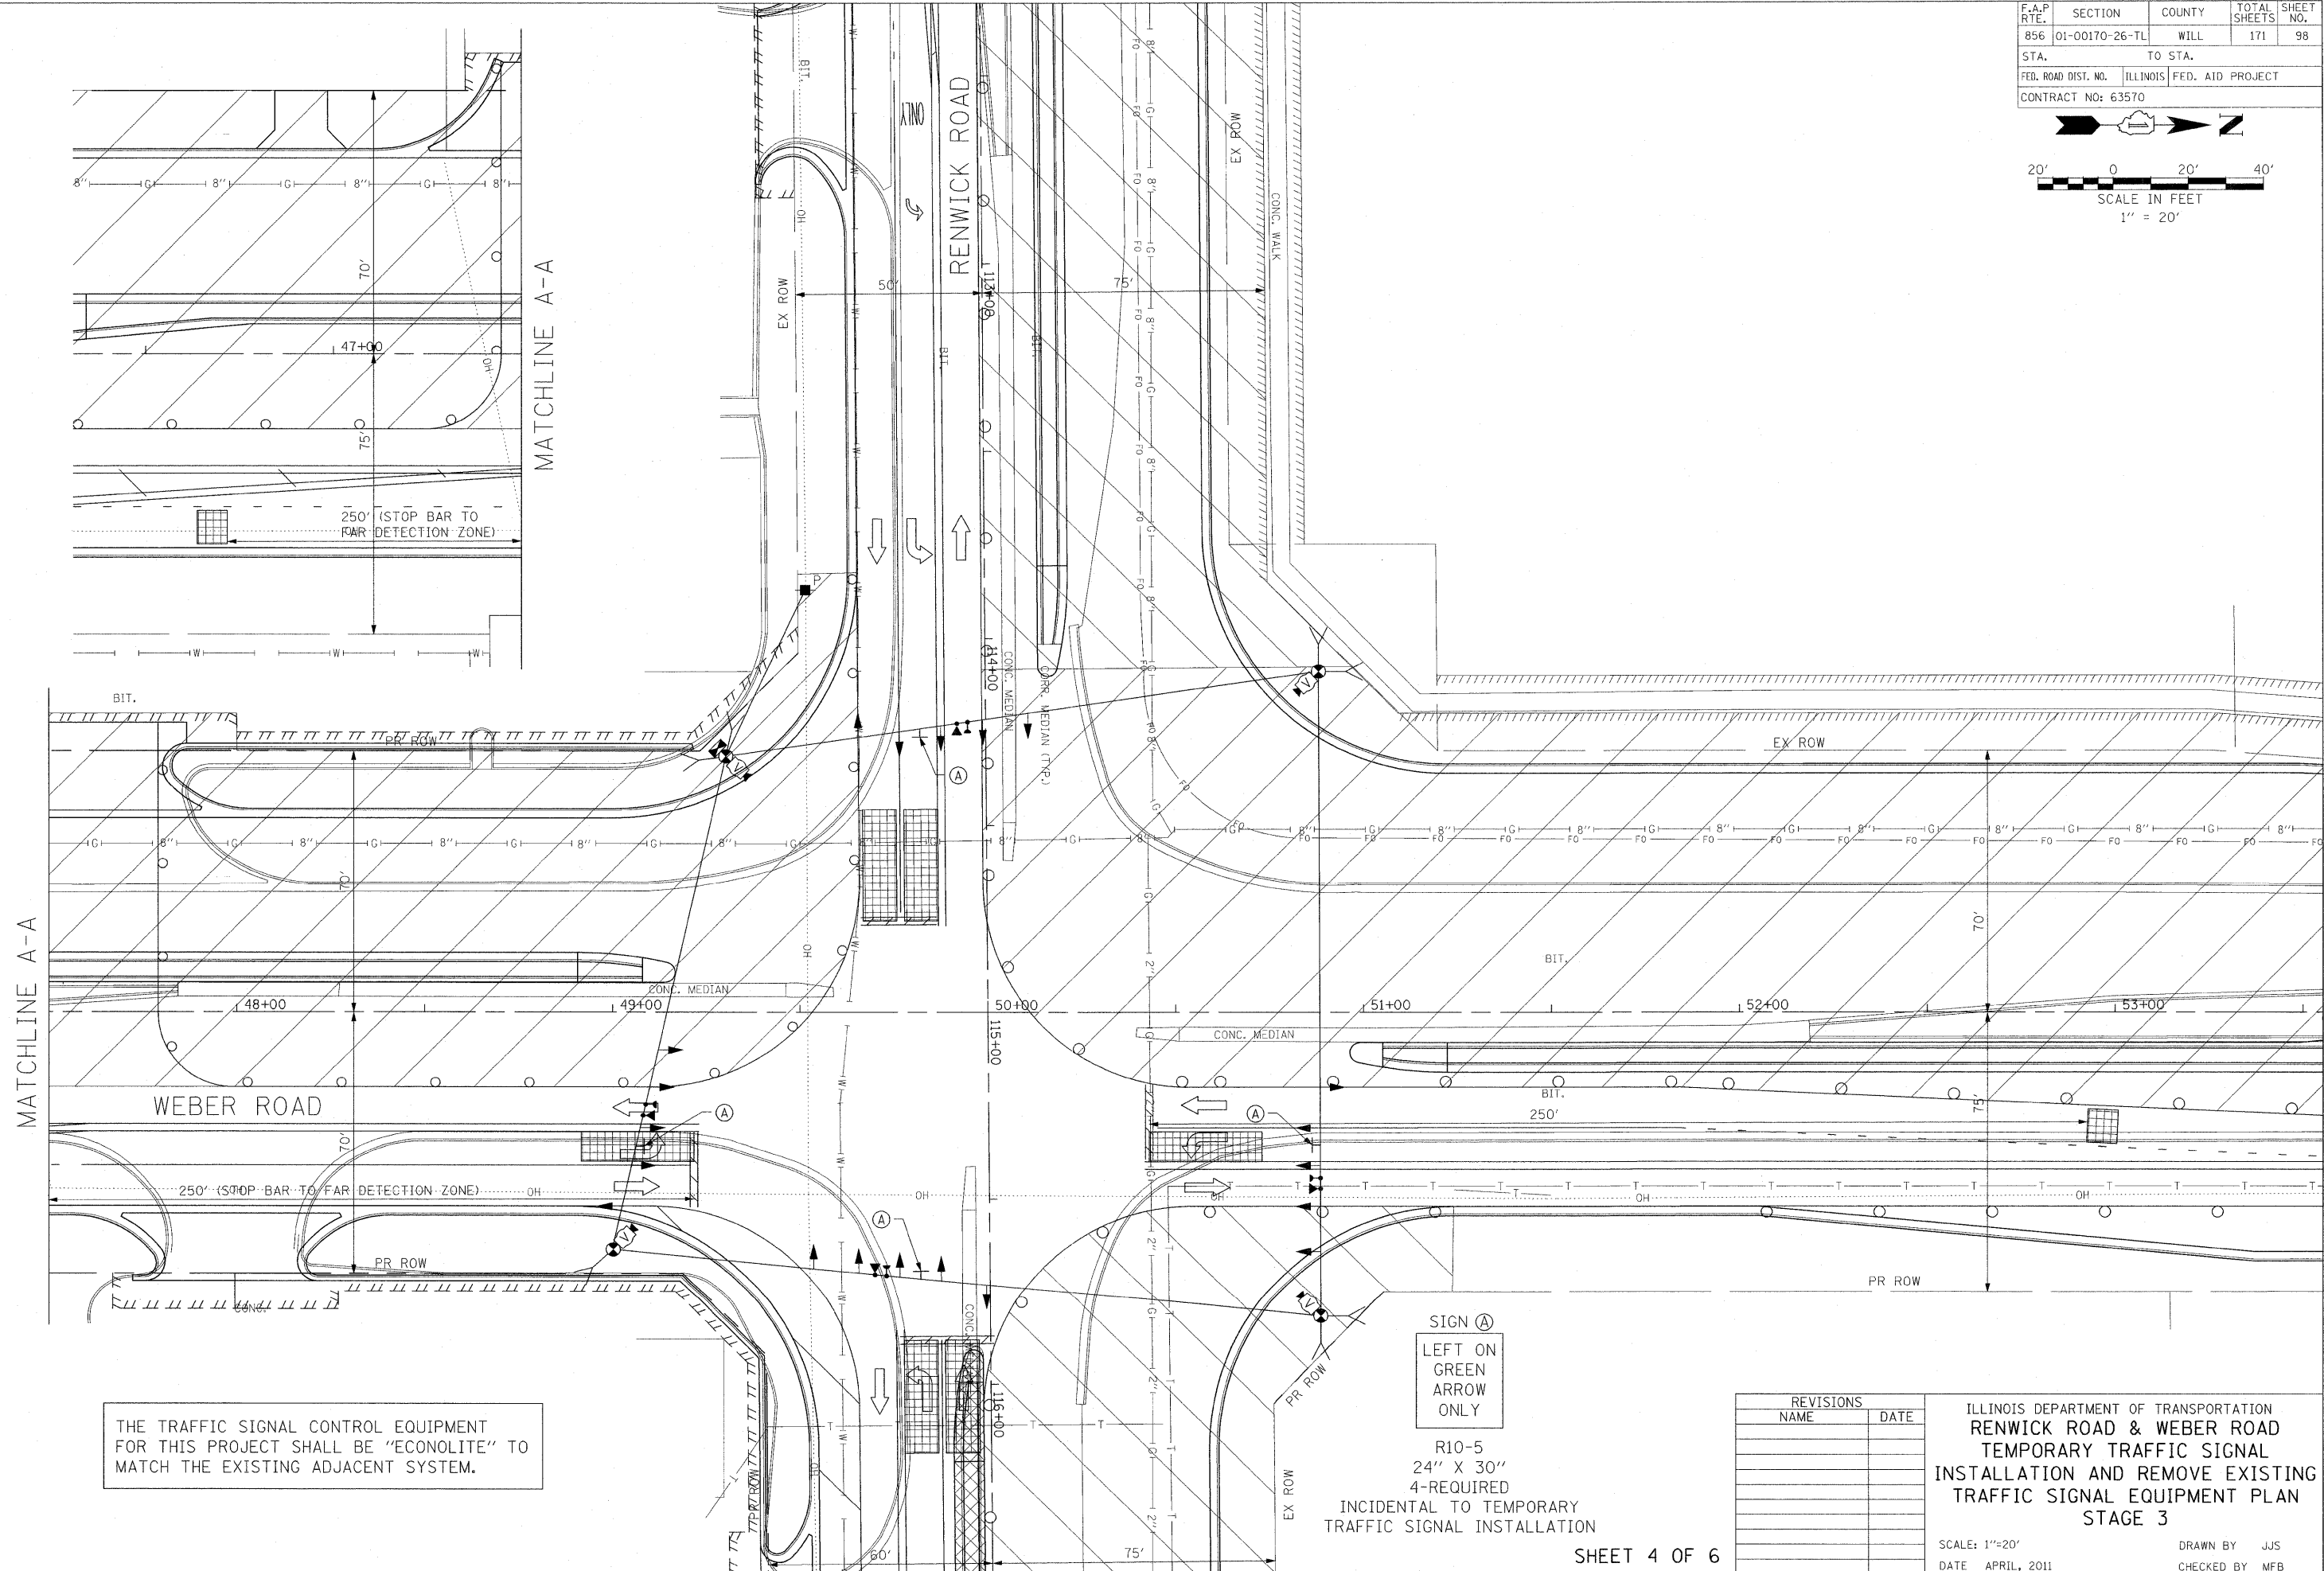


F.A.P. RTE.	SECTION	COUNTY	TOTAL SHEETS	SHEET NO.
856	01-00170-26-TL	WILL	171	98
STA.		TO STA.		
FED. ROAD DIST. NO.		ILLINOIS	FED. AID PROJECT	
CONTRACT NO: 63570				

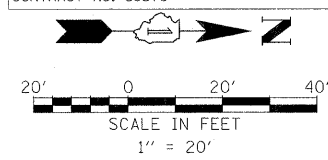

THE TRAFFIC SIGNAL CONTROL EQUIPMENT FOR THIS PROJECT SHALL BE "ECONOLITE" TO MATCH THE EXISTING ADJACENT SYSTEM.

SIGN (A)
LEFT ON GREEN
ARROW
ONLY

R10-5
24" X 30"
4-REQUIRED
INCIDENTAL TO TEMPORARY
TRAFFIC SIGNAL INSTALLATION

REVISIONS	
NAME	DATE

ILLINOIS DEPARTMENT OF TRANSPORTATION
RENWICK ROAD & WEBER ROAD
TEMPORARY TRAFFIC SIGNAL
INSTALLATION AND REMOVE EXISTING
TRAFFIC SIGNAL EQUIPMENT PLAN
STAGE 3

SCALE: 1"=20'
DATE APRIL, 2011

DRAWN BY JJS
CHECKED BY MFB

10/20/2011 P:\79766\cadd\drawings\098-TempSignalPlan_Renwick.stg3.dgn