
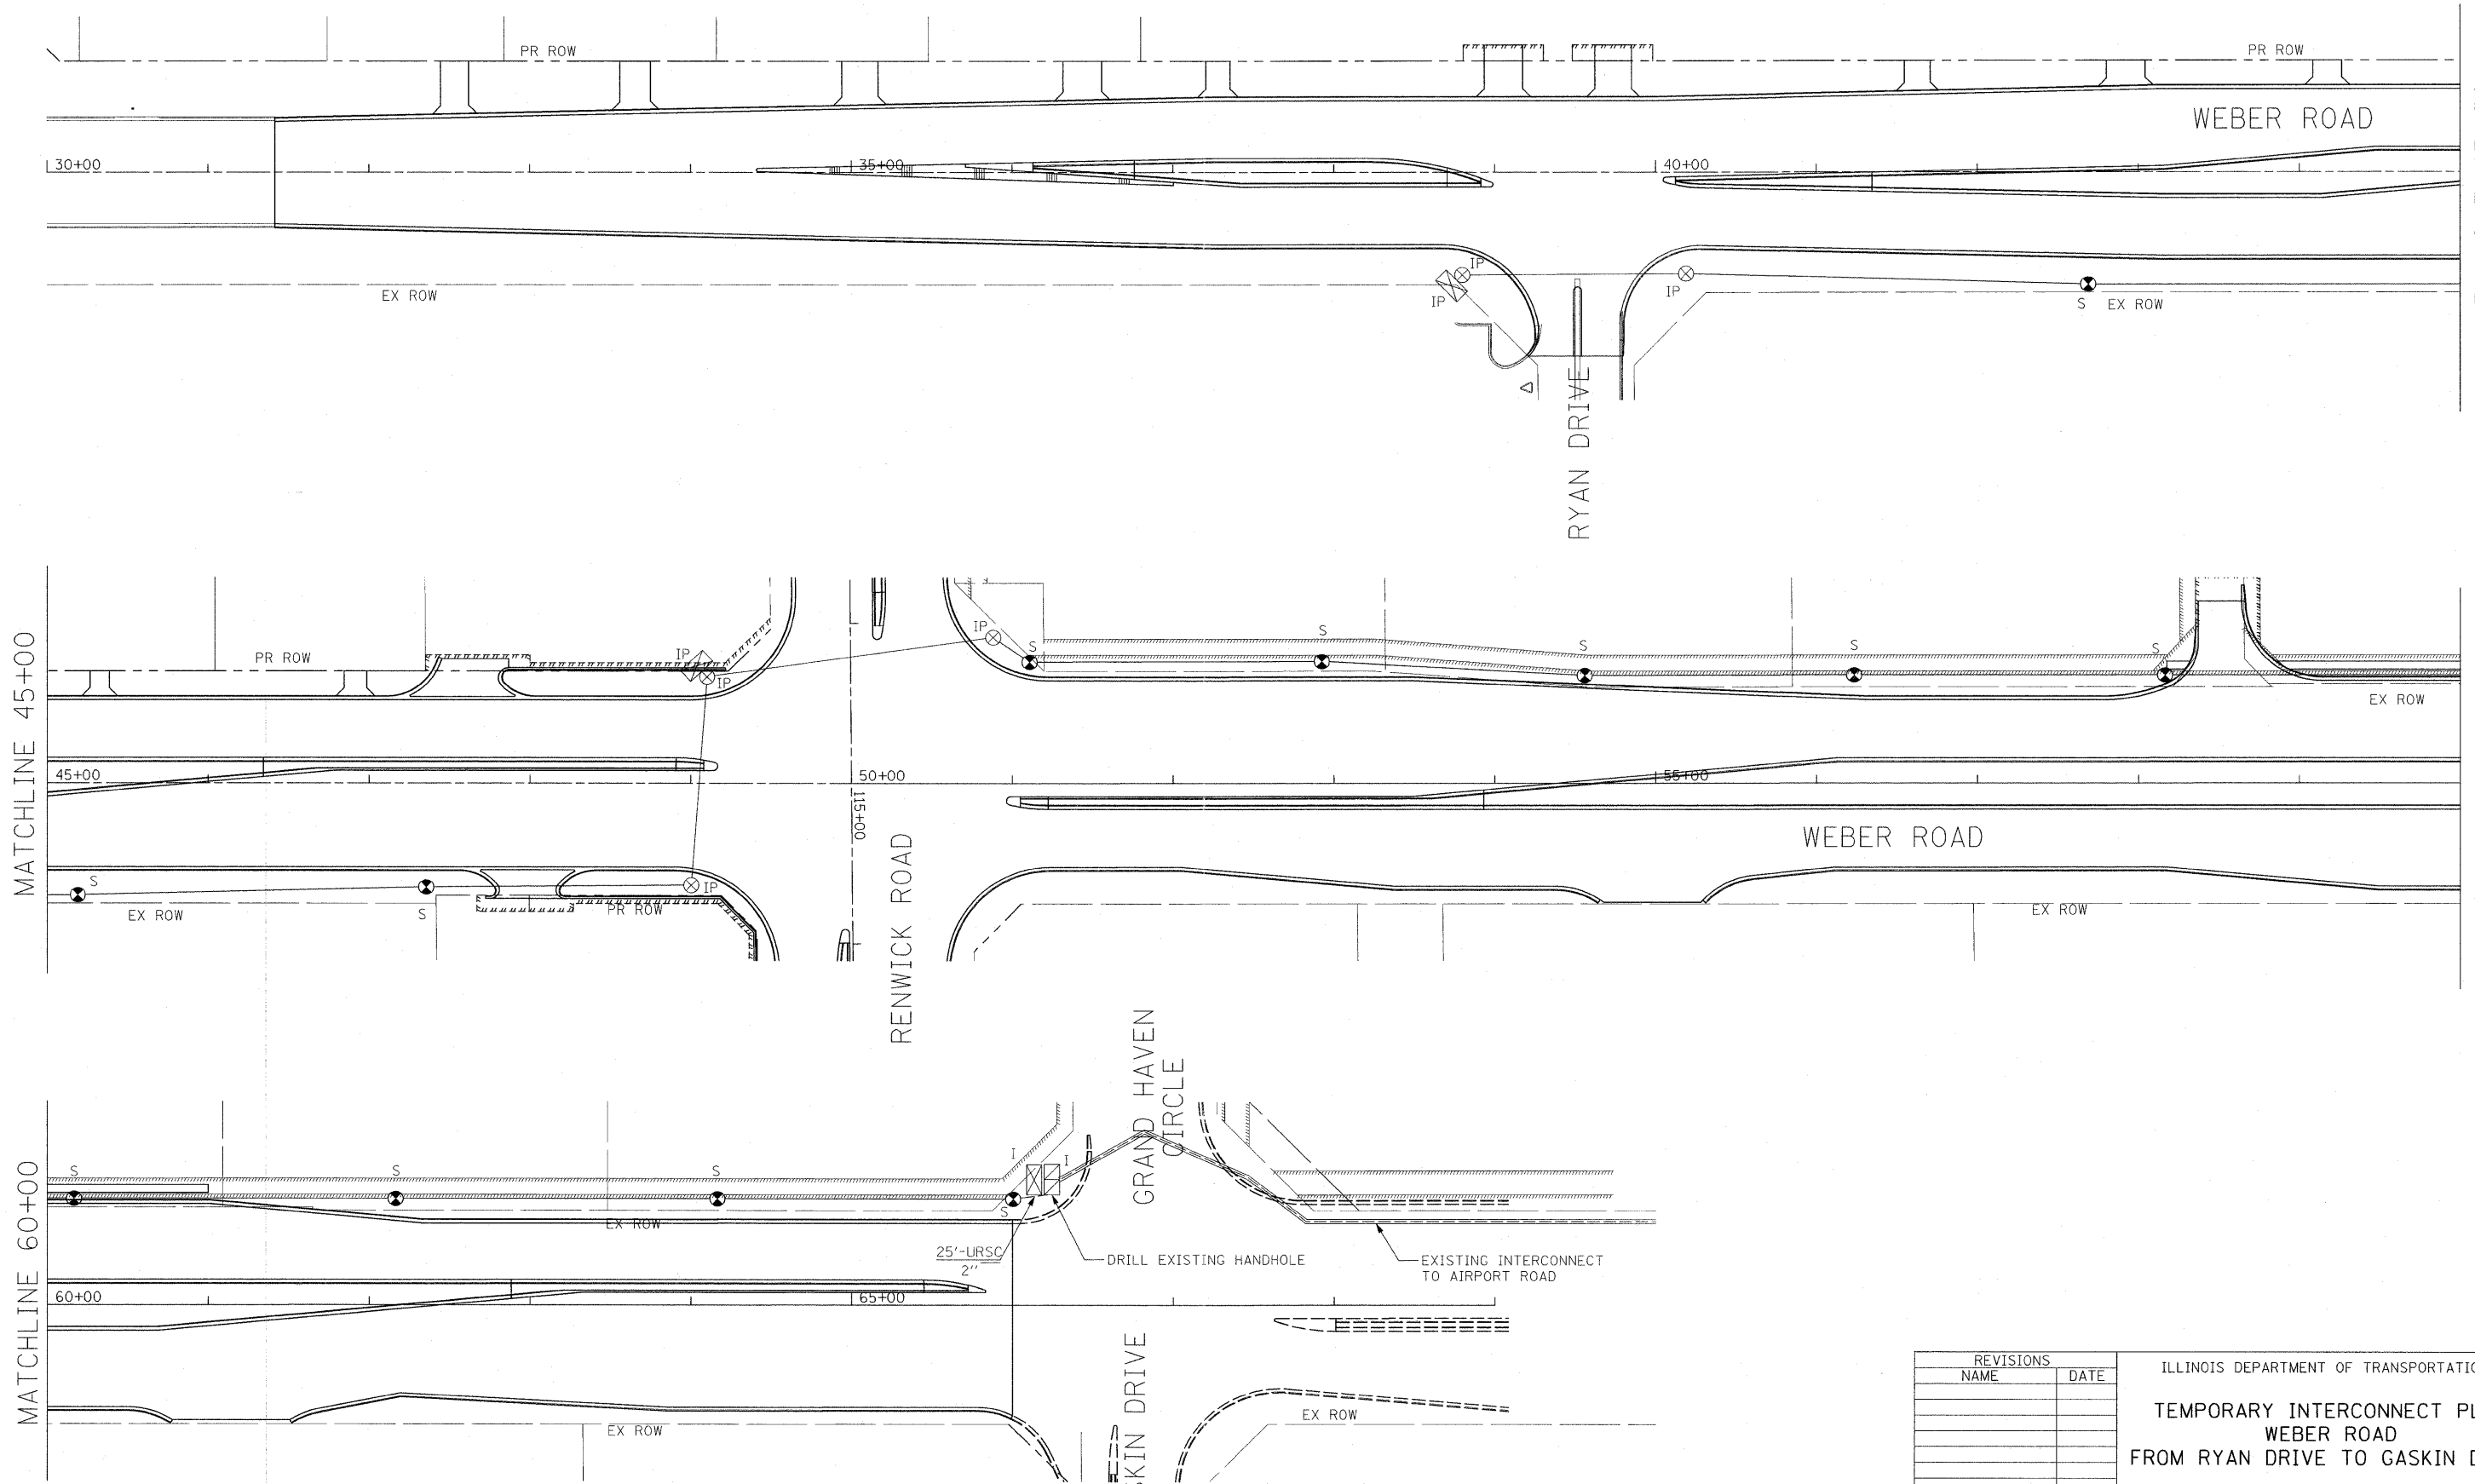


F.A.P. RTE.	SECTION	COUNTY	TOTAL SHEETS	SHEET NO.
856	01-00170-26-TL	WILL	171	104
STA.		TO STA.		
FED. ROAD DIST. NO.		ILLINOIS	FED. AID PROJECT	
CONTRACT NO: 63570				

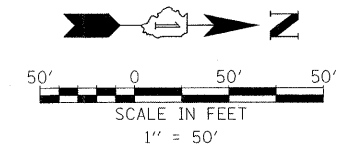

10/20/2011 P:\79766\cadd\drawings\104-temp\cpl\en_sh01.dgn

REVISIONS	
NAME	DATE

ILLINOIS DEPARTMENT OF TRANSPORTATION
TEMPORARY INTERCONNECT PLAN
WEBER ROAD
FROM RYAN DRIVE TO GASKIN DRIVE

SCALE: 1"=20'
DATE APRIL, 2011

DRAWN BY JJS
CHECKED BY MFB