


PLOT DATE = 8/22/2011  
 FILE NAME = P:\179765\cadd\drwg\131\rs\_ah\131\131.dwg  
 PLOT SCALE = 10/000' / in.  
 USER NAME = pvtalp2

ORIGINAL SURVEY PLOTTED AREAS CHECKED  
 BY: DATE:

FINAL SURVEY PLOTTED AREAS CHECKED  
 BY: DATE:

F.A.P. RTE.	SECTION	COUNTY	TOTAL SHEETS	SHEET NO.
856	01-00170-26-TL	WILL	171	132
STA. 33+00.00		TO STA. 34+50.00		
FED. ROAD DIST. NO.		ILLINOIS FED. AID PROJECT		
CONTRACT NO: 63570				

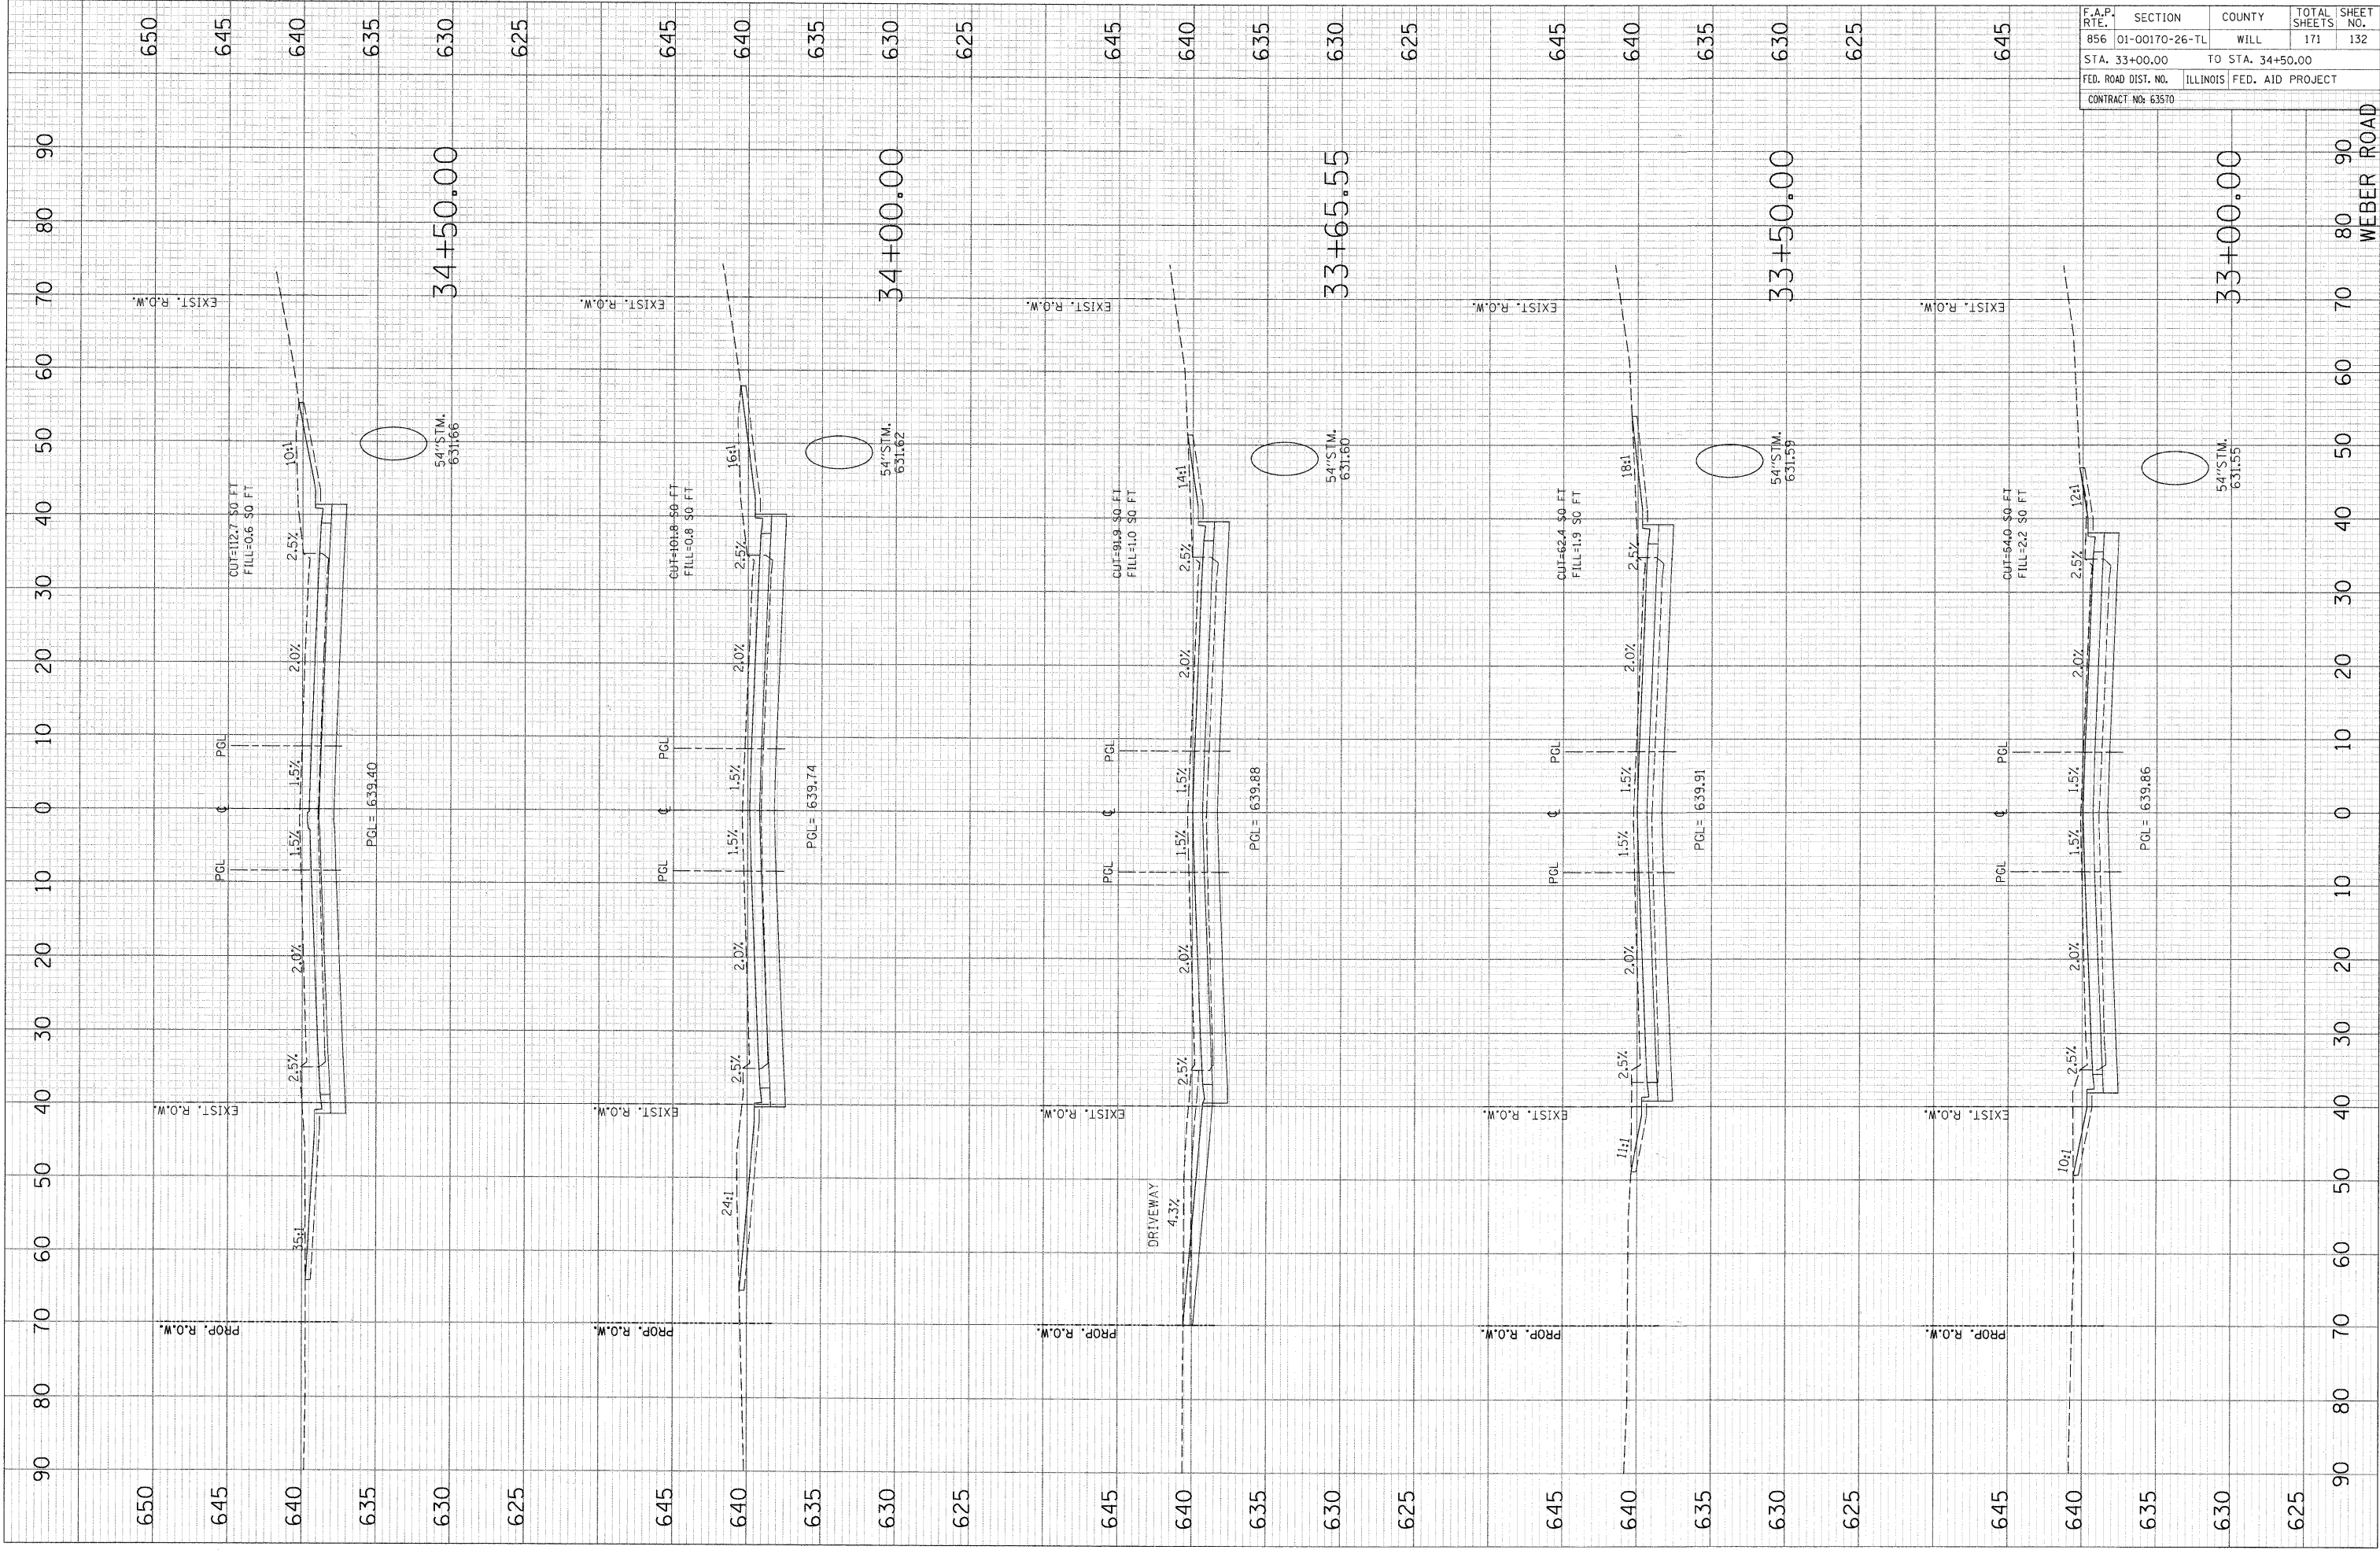

WEBER ROAD