


PLOT DATE = 8/22/2011
 FILE NAME = F:\79766\road\dr-strings\131x-11.dwg
 PLOT SCALE = 10.0000 / in.
 USER NAME = pavelbz

ORIGINAL SURVEY PLOTTED AREAS CHECKED
 SURVEY PLOTTED AREAS CHECKED
 DATE

FINAL SURVEY NOTE BOOK NO.
 SURVEYED TEMPLATE AREAS CHECKED
 BY DATE

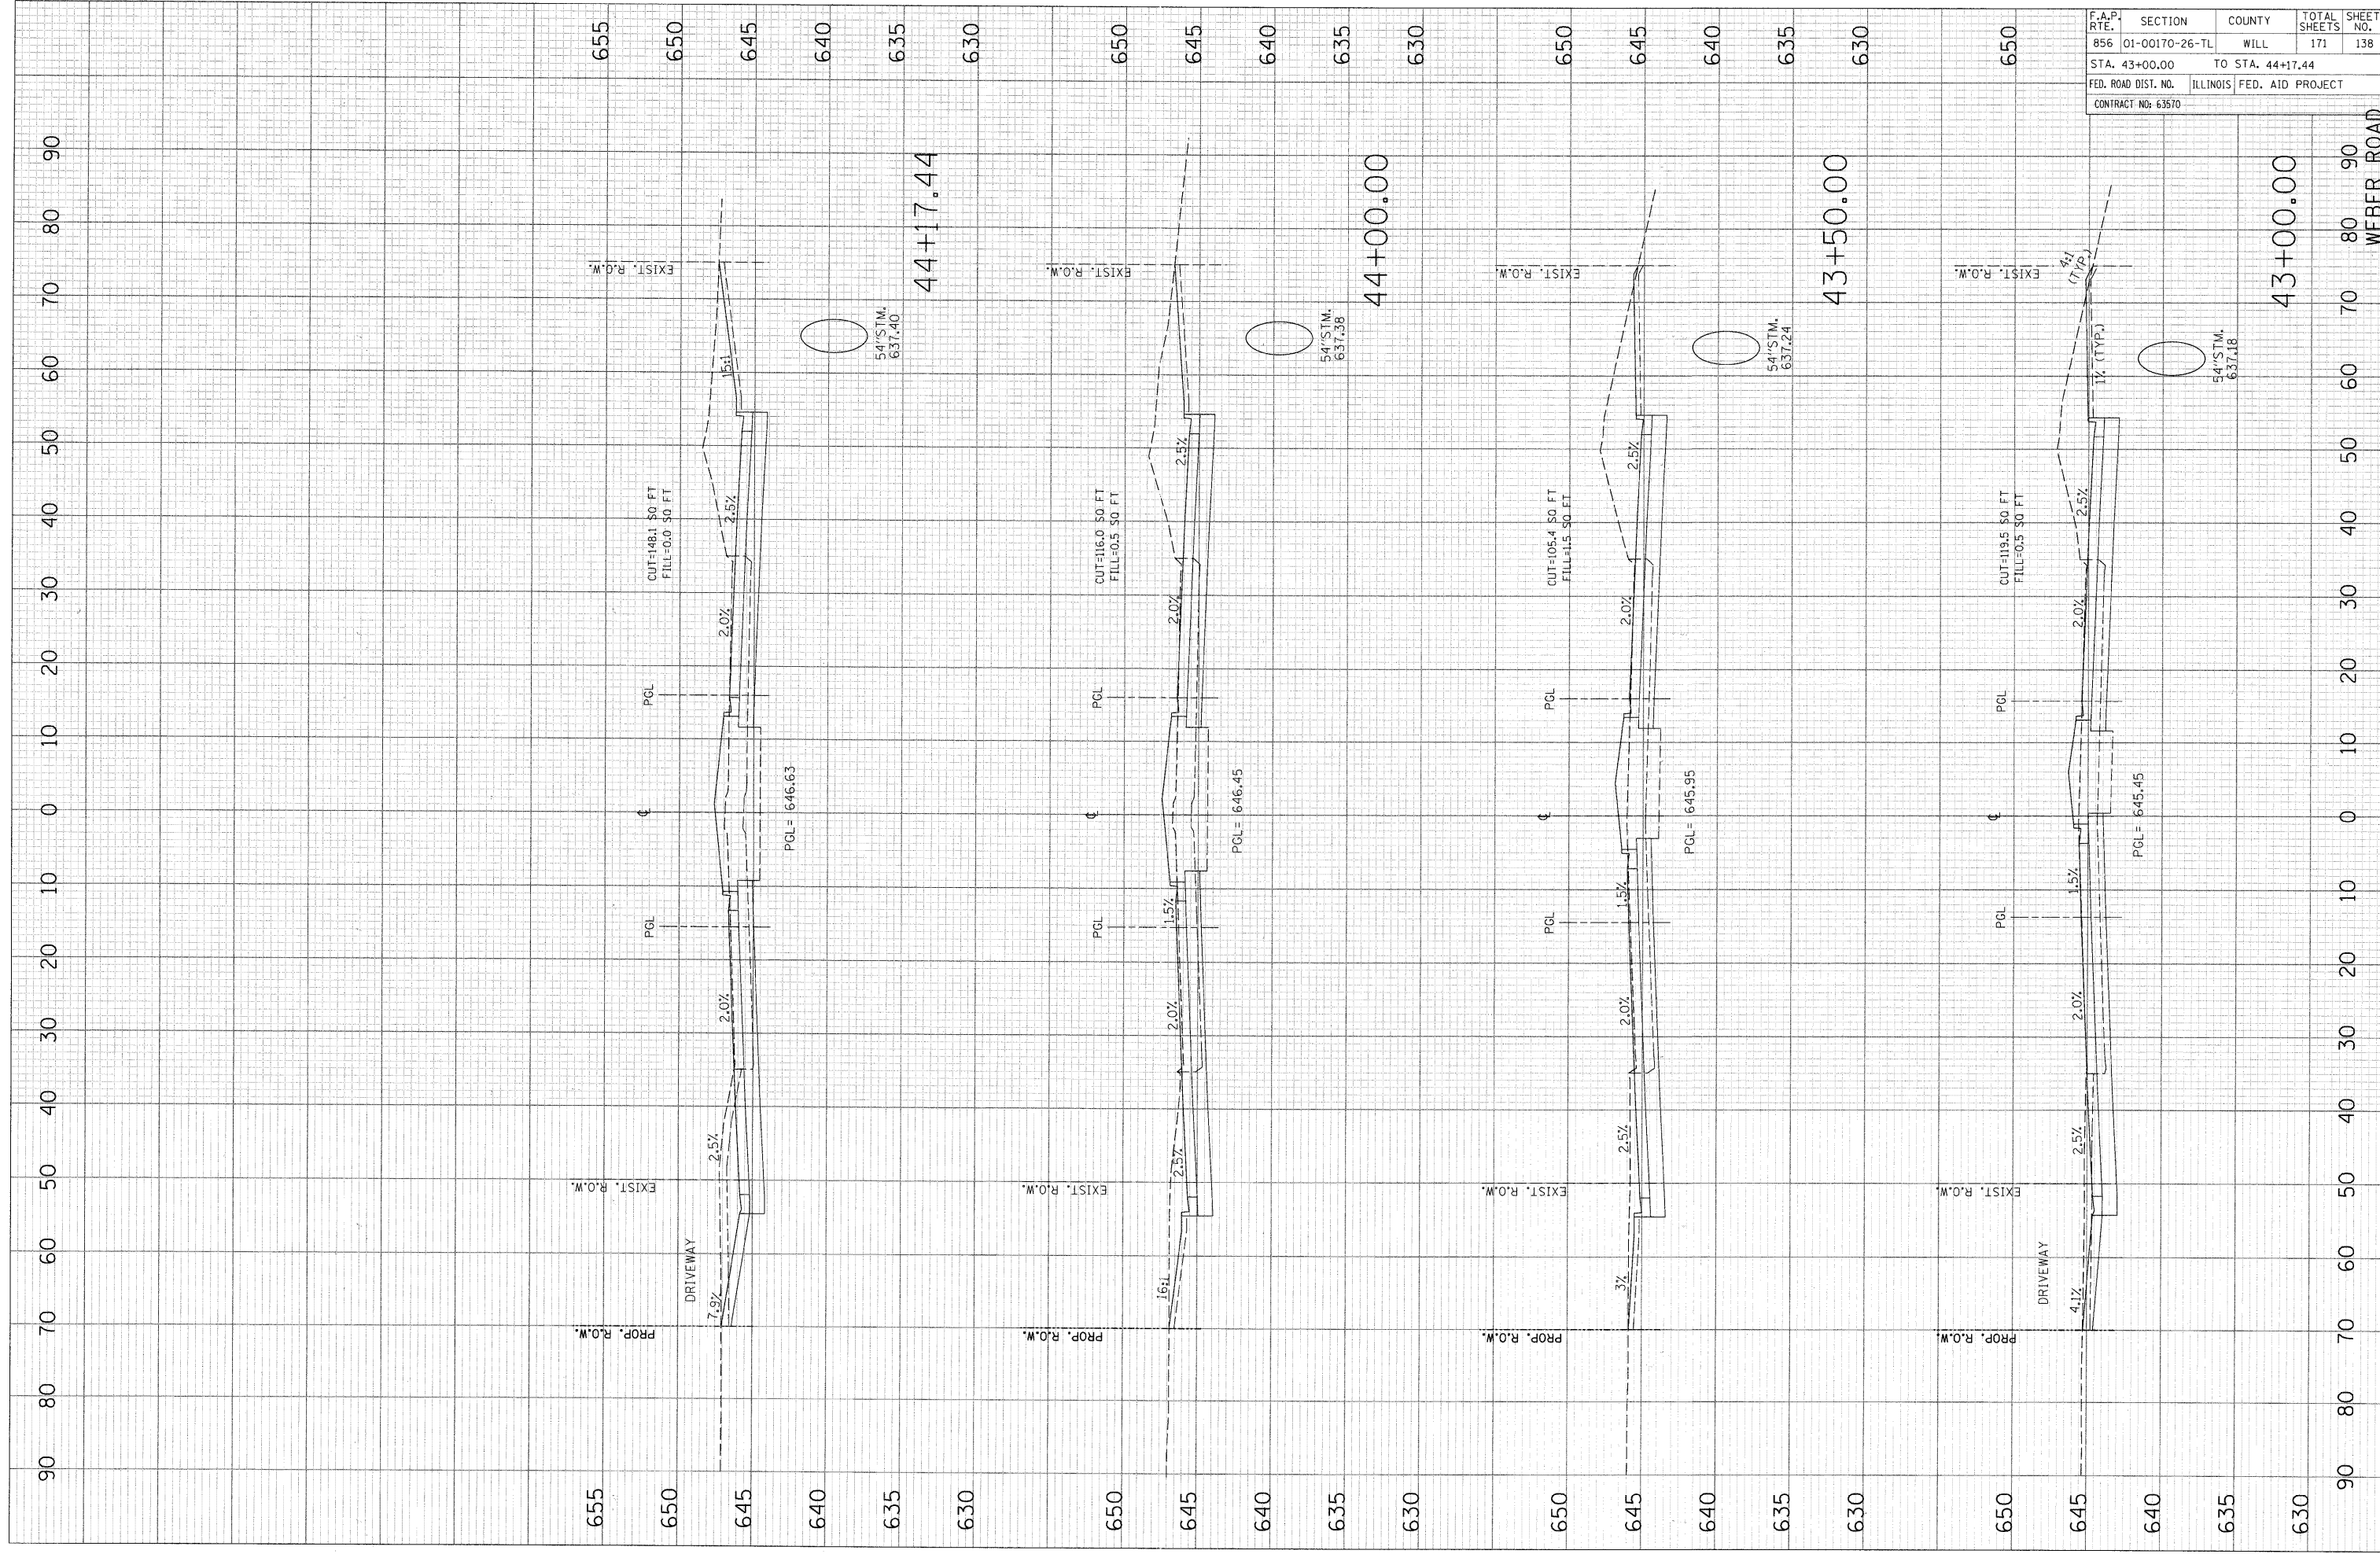

F.A.P. RTE.	SECTION	COUNTY	TOTAL SHEETS	SHEET NO.
856	01-00170-26-TL	WILL	171	138
STA. 43+00.00 TO STA. 44+17.44				
FED. ROAD DIST. NO.		ILLINOIS FED. AID PROJECT		
CONTRACT NO: 63570				

WEBER ROAD