


PLOT DATE = 8/22/2011
 FILE NAME = P:\179765\cadd\drawings\159\ss_ah\2\renwick.dwg
 PLOT SCALE = 10.0000 / in.
 USER NAME = petalp2

ORIGINAL SURVEY PLOTTED
 BY DATE
 NO. AREAS CHECKED

FINAL SURVEY PLOTTED
 BY DATE
 NO. AREAS CHECKED

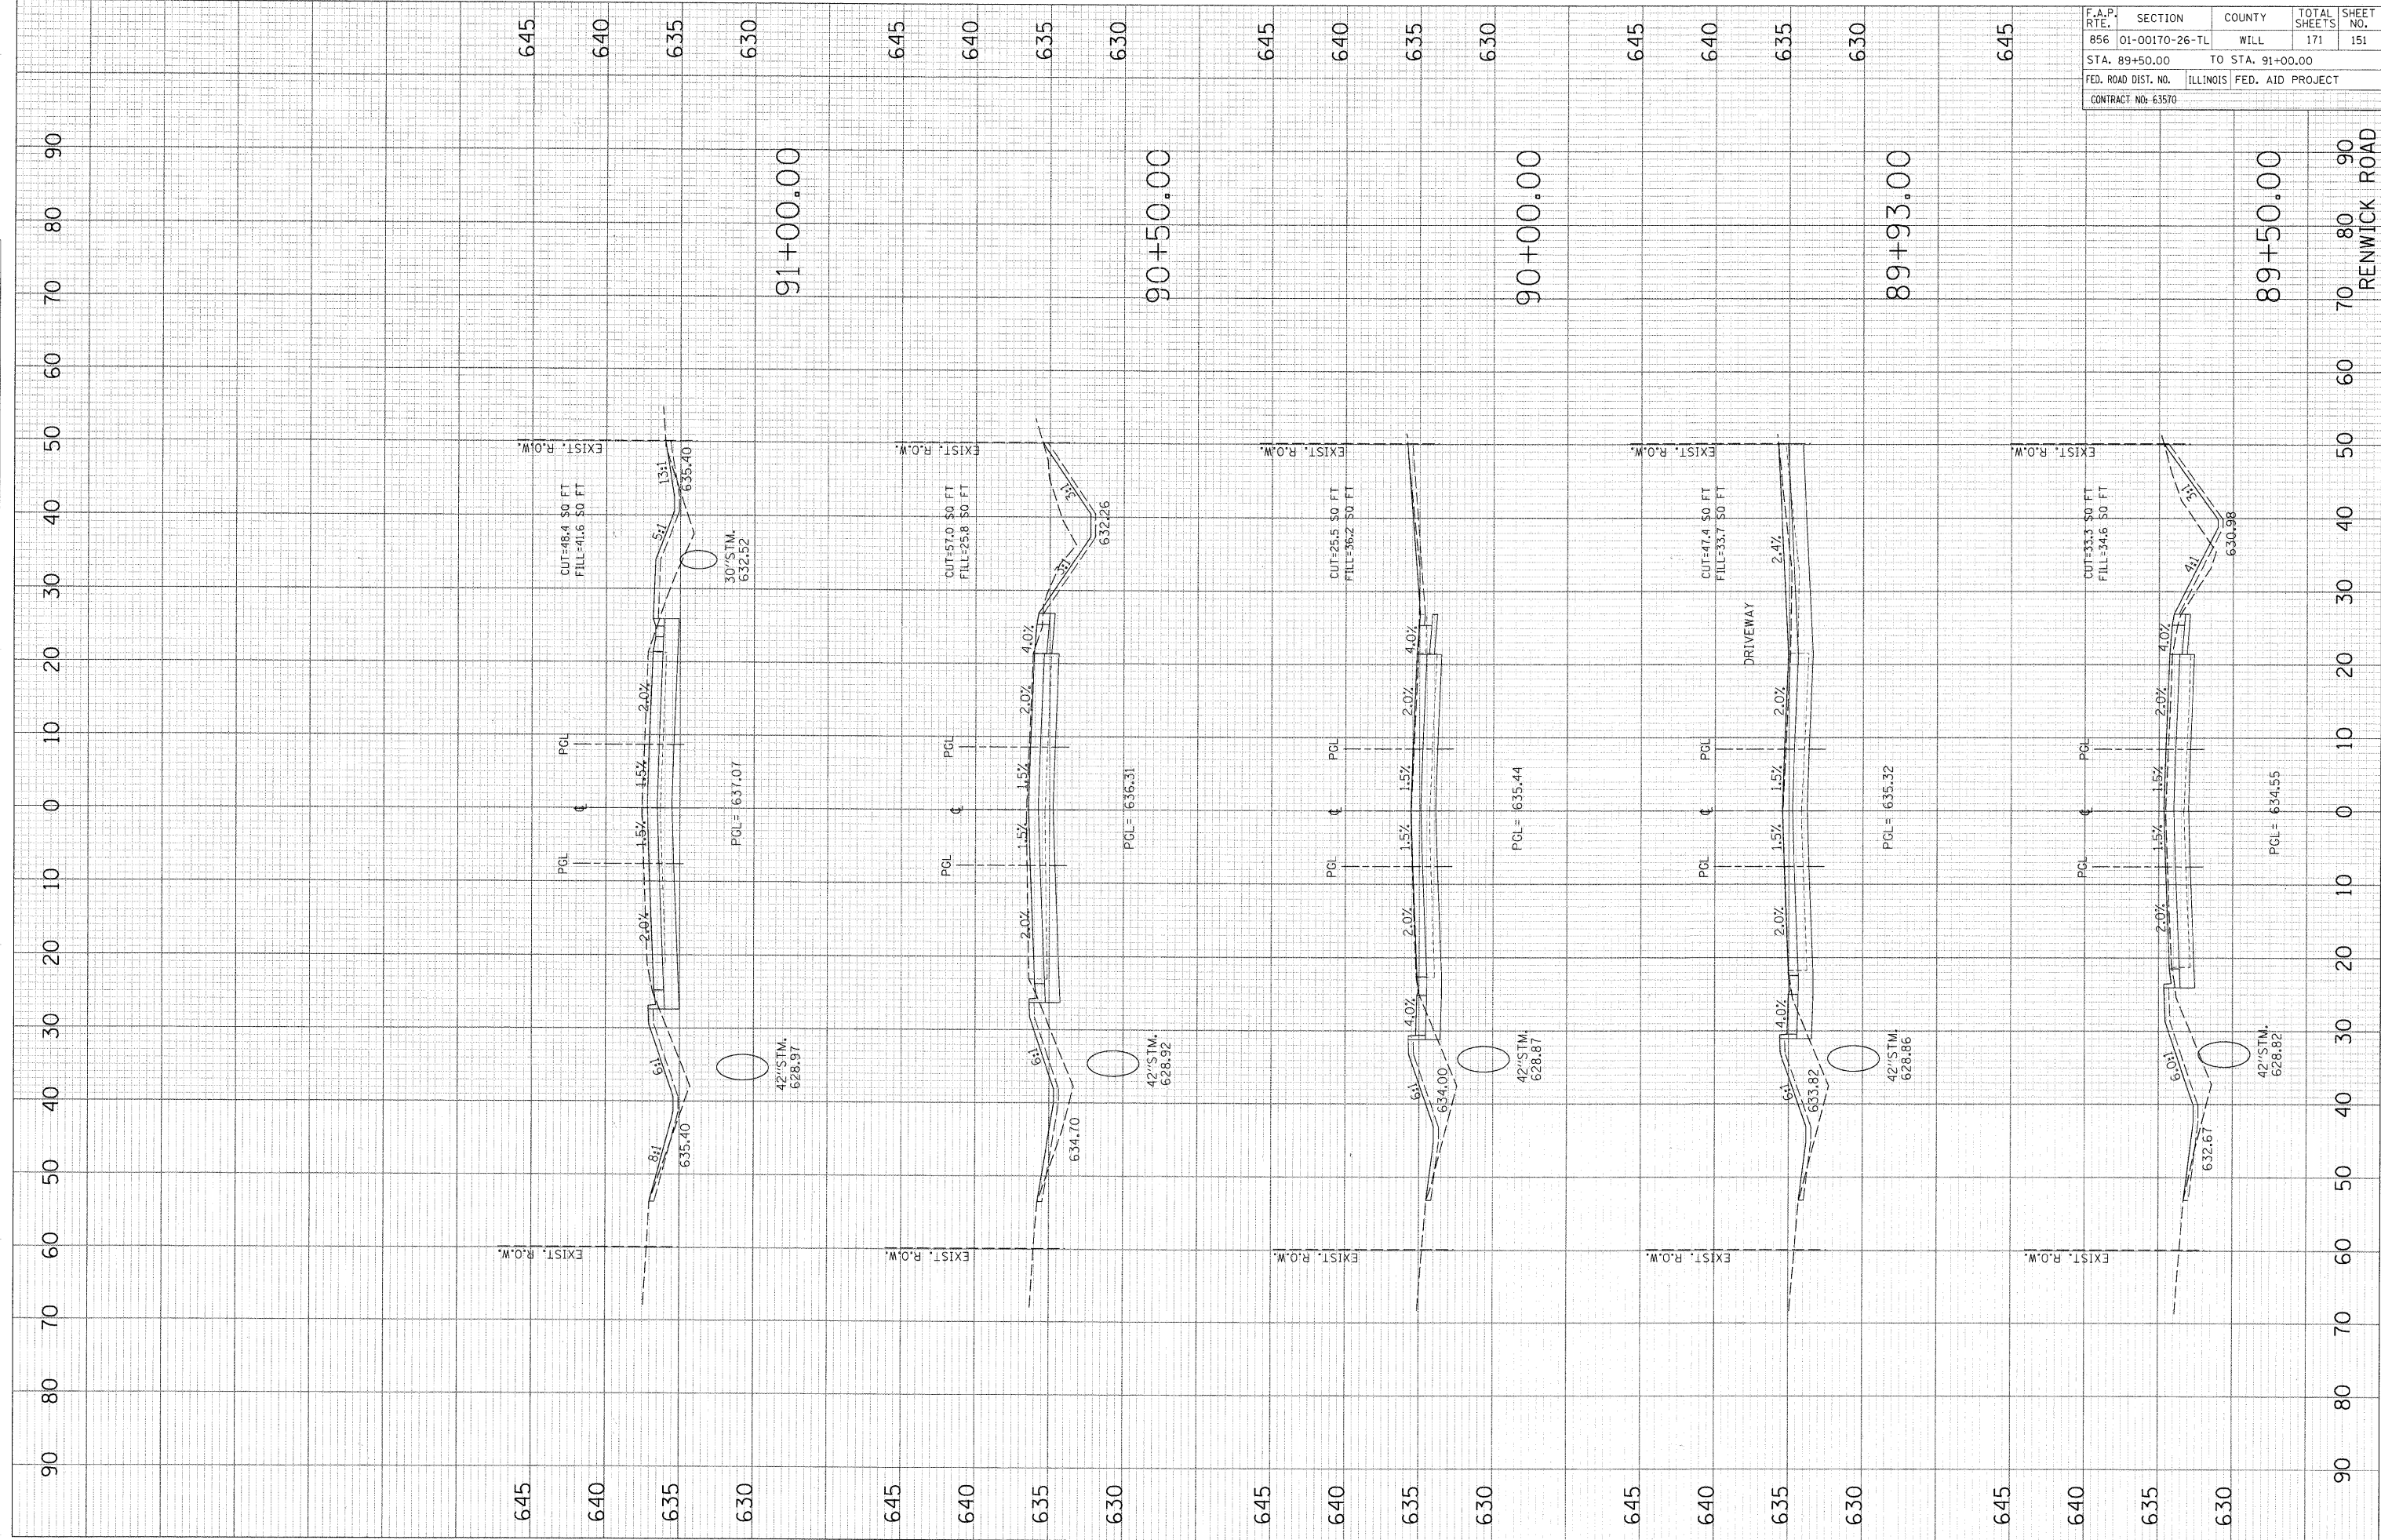

F.A.P. RTE.	SECTION	COUNTY	TOTAL SHEETS	SHEET NO.
856	01-00170-26-TL	WILL	171	151
STA. 89+50.00		TO STA. 91+00.00		
FED. ROAD DIST. NO.		ILLINOIS FED. AID PROJECT		
CONTRACT NO: 63570				

89+50.00
 80
 70
 60
 50
 40
 30
 20
 10
 0
 10
 20
 30
 40
 50
 60
 70
 80
 90
 RENWICK ROAD