


PLOT DATE = 8/22/2011
 FILE NAME = P:\79766\cadd\dwg\wings\156.dwg
 PLOT SCALE = 10.0000 / 1"
 USER NAME = pavelcp

ORIGINAL SURVEY	BY	DATE
SURVEY PLOTTED		
AREAS CHECKED		
AREAS CHECKED		

FINAL SURVEY	BY	DATE
NOTED BOOK		
AREAS CHECKED		
AREAS CHECKED		

F.A.P. RTE.	SECTION	COUNTY	TOTAL SHEETS	SHEET NO.
856	01-00170-26-TL	WILL	171	169
STA. 128+24.45		TO STA. 129+50.00		
FED. ROAD DIST. NO.		ILLINOIS FED. AID PROJECT		
CONTRACT NO: 63570				

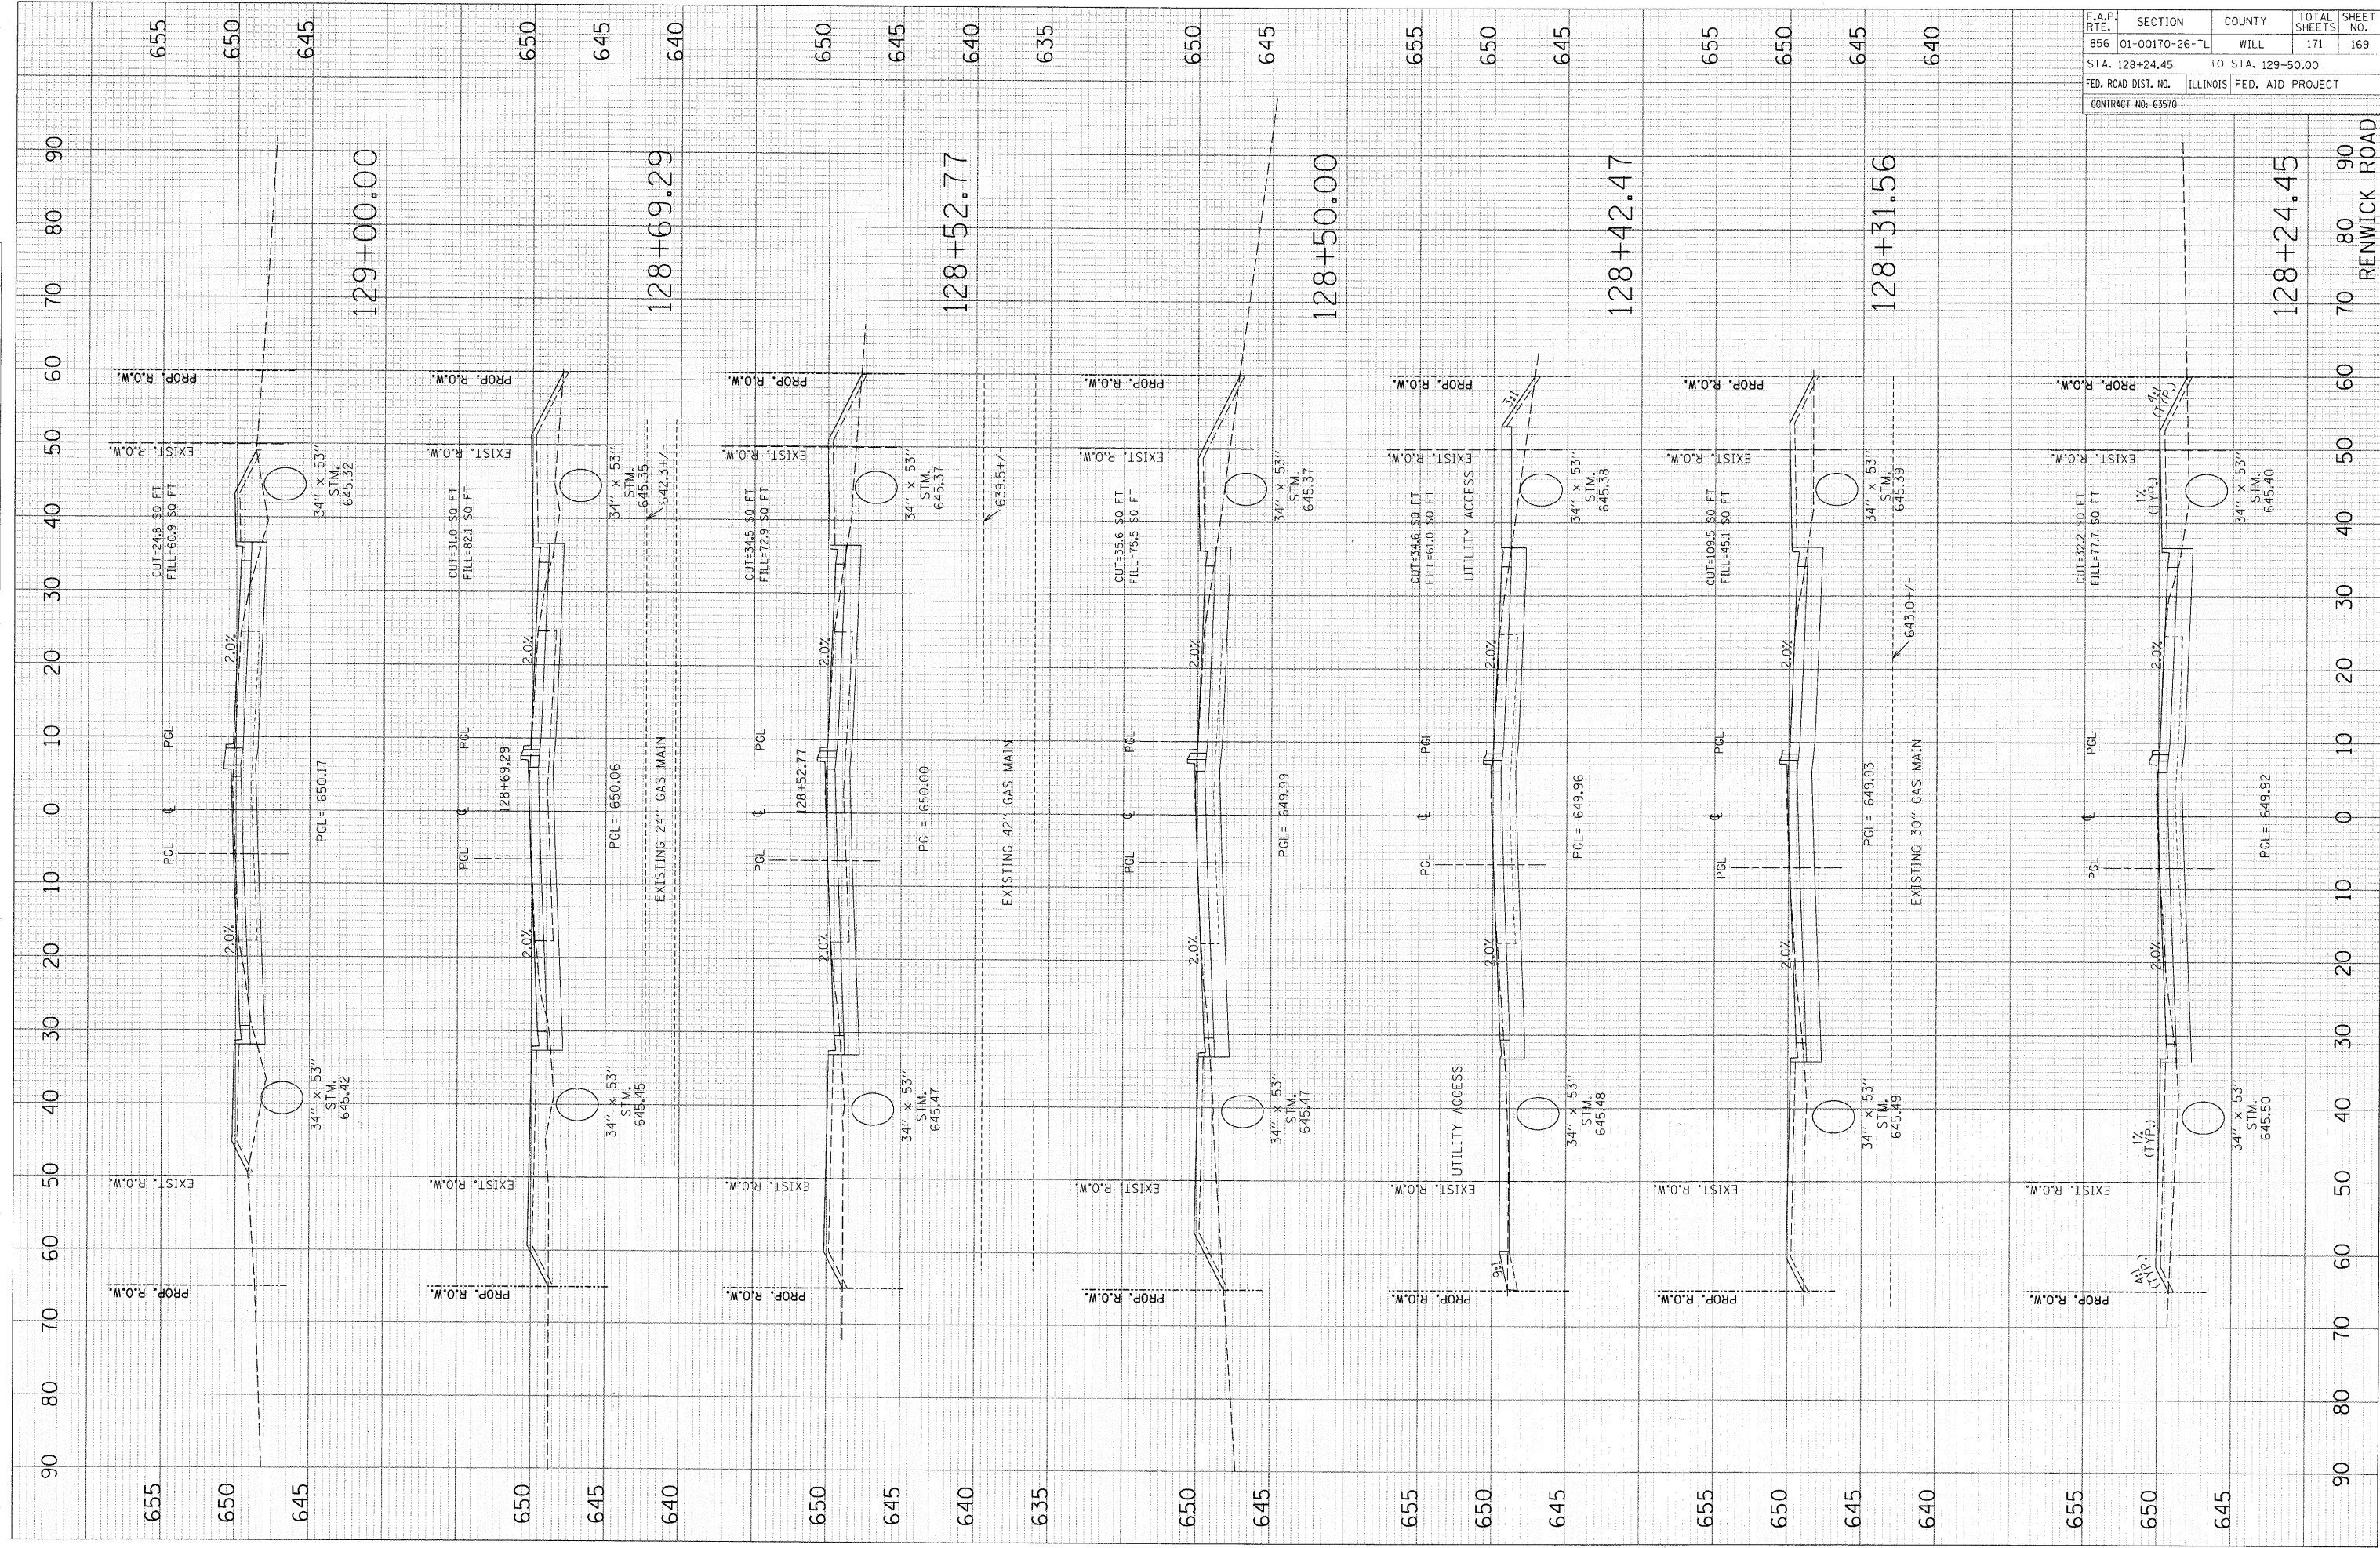

RENWICK ROAD