


F.A.P. RTE.	SECTION	COUNTY	TOTAL SHEETS	SHEET NO.
856	01-00170-26-TL	WILL	171	171
STA. 132+50.00		TO STA. 134+25.62		
FED. ROAD DIST. NO.		ILLINOIS FED. AID PROJECT		
CONTRACT NO: 63570				

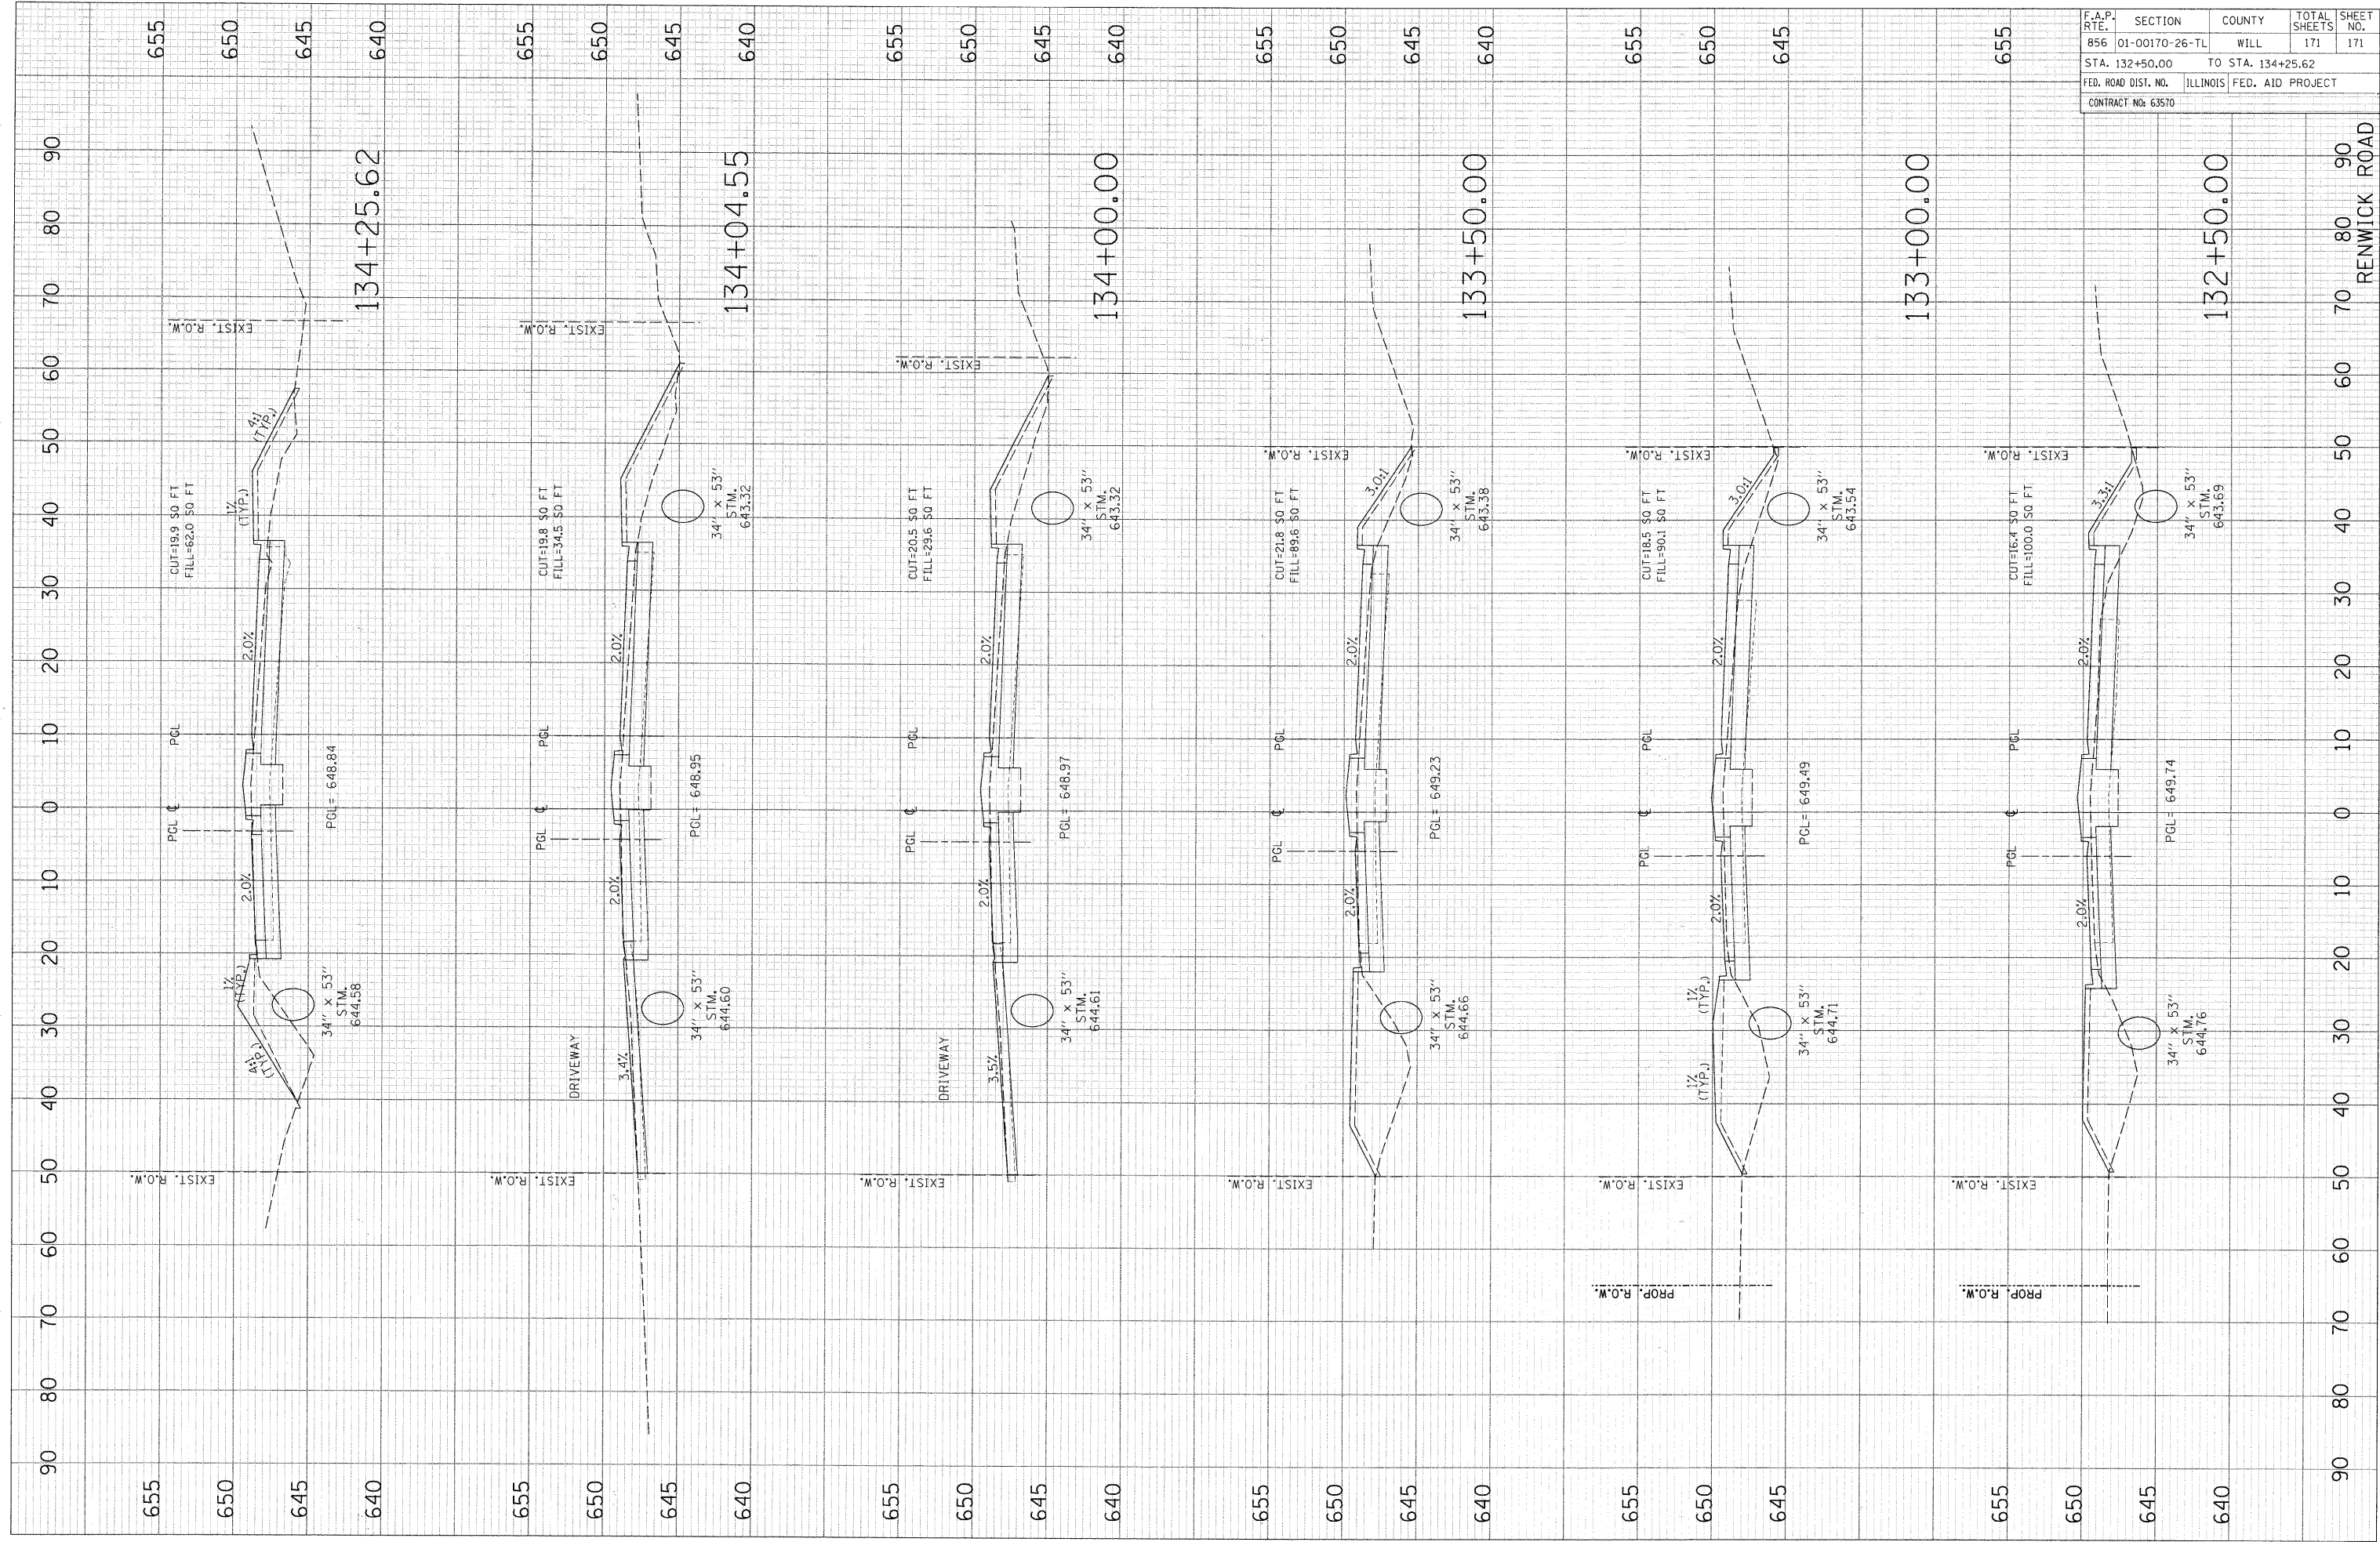

90 80 70 60 50 40 30 20 10 0 10 20 30 40 50 60 70 80 90
 RENWICK ROAD