

NOTES:


- 1 CURB AND GUTTER REPLACEMENT SHALL MEET THE SHAPE OF THE EXISTING CURB AND GUTTER UNLESS OTHERWISE SPECIFIED.
- 2 THE EXACT LOCATIONS OF REMOVAL AND REPLACEMENT OF EXISTING CURB AND GUTTER SHALL BE DETERMINED BY THE RESIDENT ENGINEER AT THE TIME OF CONSTRUCTION.

UNSUITABLE SUB-BASE MATERIAL TO BE REMOVED, IF DIRECTED BY THE ENGINEER, SHALL BE REPLACED WITH EITHER SUB-BASE GRANULAR MATERIAL, TYPE B OR ADDITIONAL THICKNESS OF CONCRETE.

REMOVAL AND REPLACEMENT 4" OR LESS IS INCLUDED IN THE COST OF COMBINATION CONCRETE CURB AND GUTTER.


REMOVAL AND REPLACEMENT IN EXCESS OF 4" WILL BE PAID FOR IN ACCORDANCE WITH ARTICLE 109.04 OF THE STANDARD SPECIFICATIONS.

COMBINATION CONCRETE CURB AND GUTTER REMOVAL, AND COMBINATION CONCRETE CURB AND GUTTER

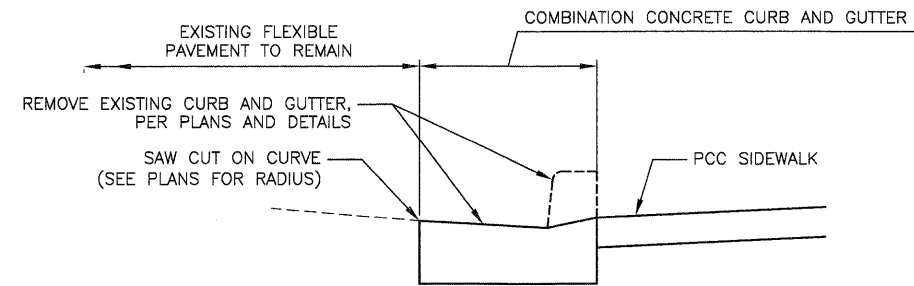


CURB AND GUTTER TYPICAL SECTION DETAIL A (CURB AND GUTTER REMOVAL AND REPLACEMENT)


REMOVAL OF EXISTING FLEXIBLE PAVEMENT IS INCLUDED IN THE COST OF COMBINATION CONCRETE CURB AND GUTTER

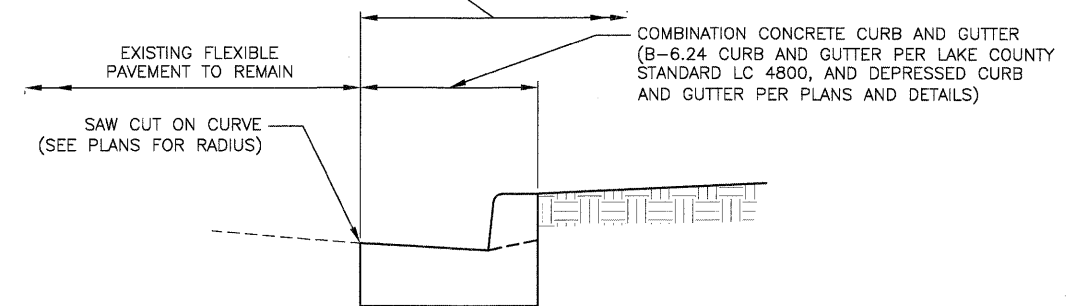

CURB AND GUTTER TYPICAL SECTION DETAIL B (PAVEMENT REMOVAL, AND PROPOSED CURB AND GUTTER)

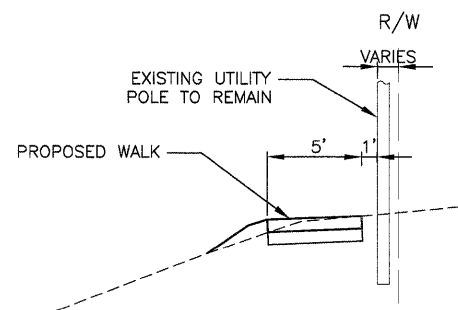

PROPOSED TYPICAL SECTION AT EXISTING POWER POLE

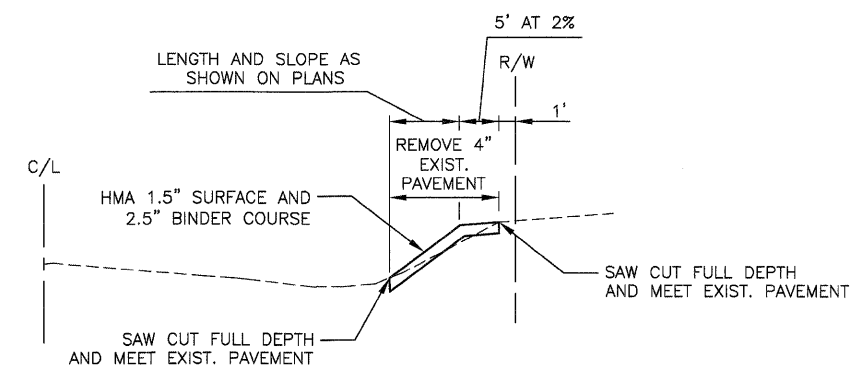

PROPOSED TYPICAL SECTION FOR COMMERCIAL ENTRANCE AT STATION 32+50 RT

FILE NAME = P:\PO100150\SURVEY\2010 FED\COVER.DWG	USER NAME = \$USERS\$	DESIGNED -	REVISD -	<b>STATE OF ILLINOIS DEPARTMENT OF TRANSPORTATION</b>	<b>GREENLEAF AVENUE SIDEWALKS TYPICAL SECTIONS</b>	F.A.U. R.T.E. 2701	SECTION 10-00042-00-SW	COUNTY LAKE	TOTAL SHEETS 34	SHEET NO. 5	
PLOT SCALE = AS SHOWN	CHECKED - MKK	REVISD -	REVISD -			CONTRACT NO. 63605					
PLOT DATE =	DATE - 12/29/2011	REVISD -	REVISD -			ILLINOIS FED. AID PROJECT					
						SCALE: N.T.S.	SHEET NO. 5 OF 34 SHEETS				