


CORNELL AVENUE & GREENLEAF AVENUE INTERSECTION DETAIL

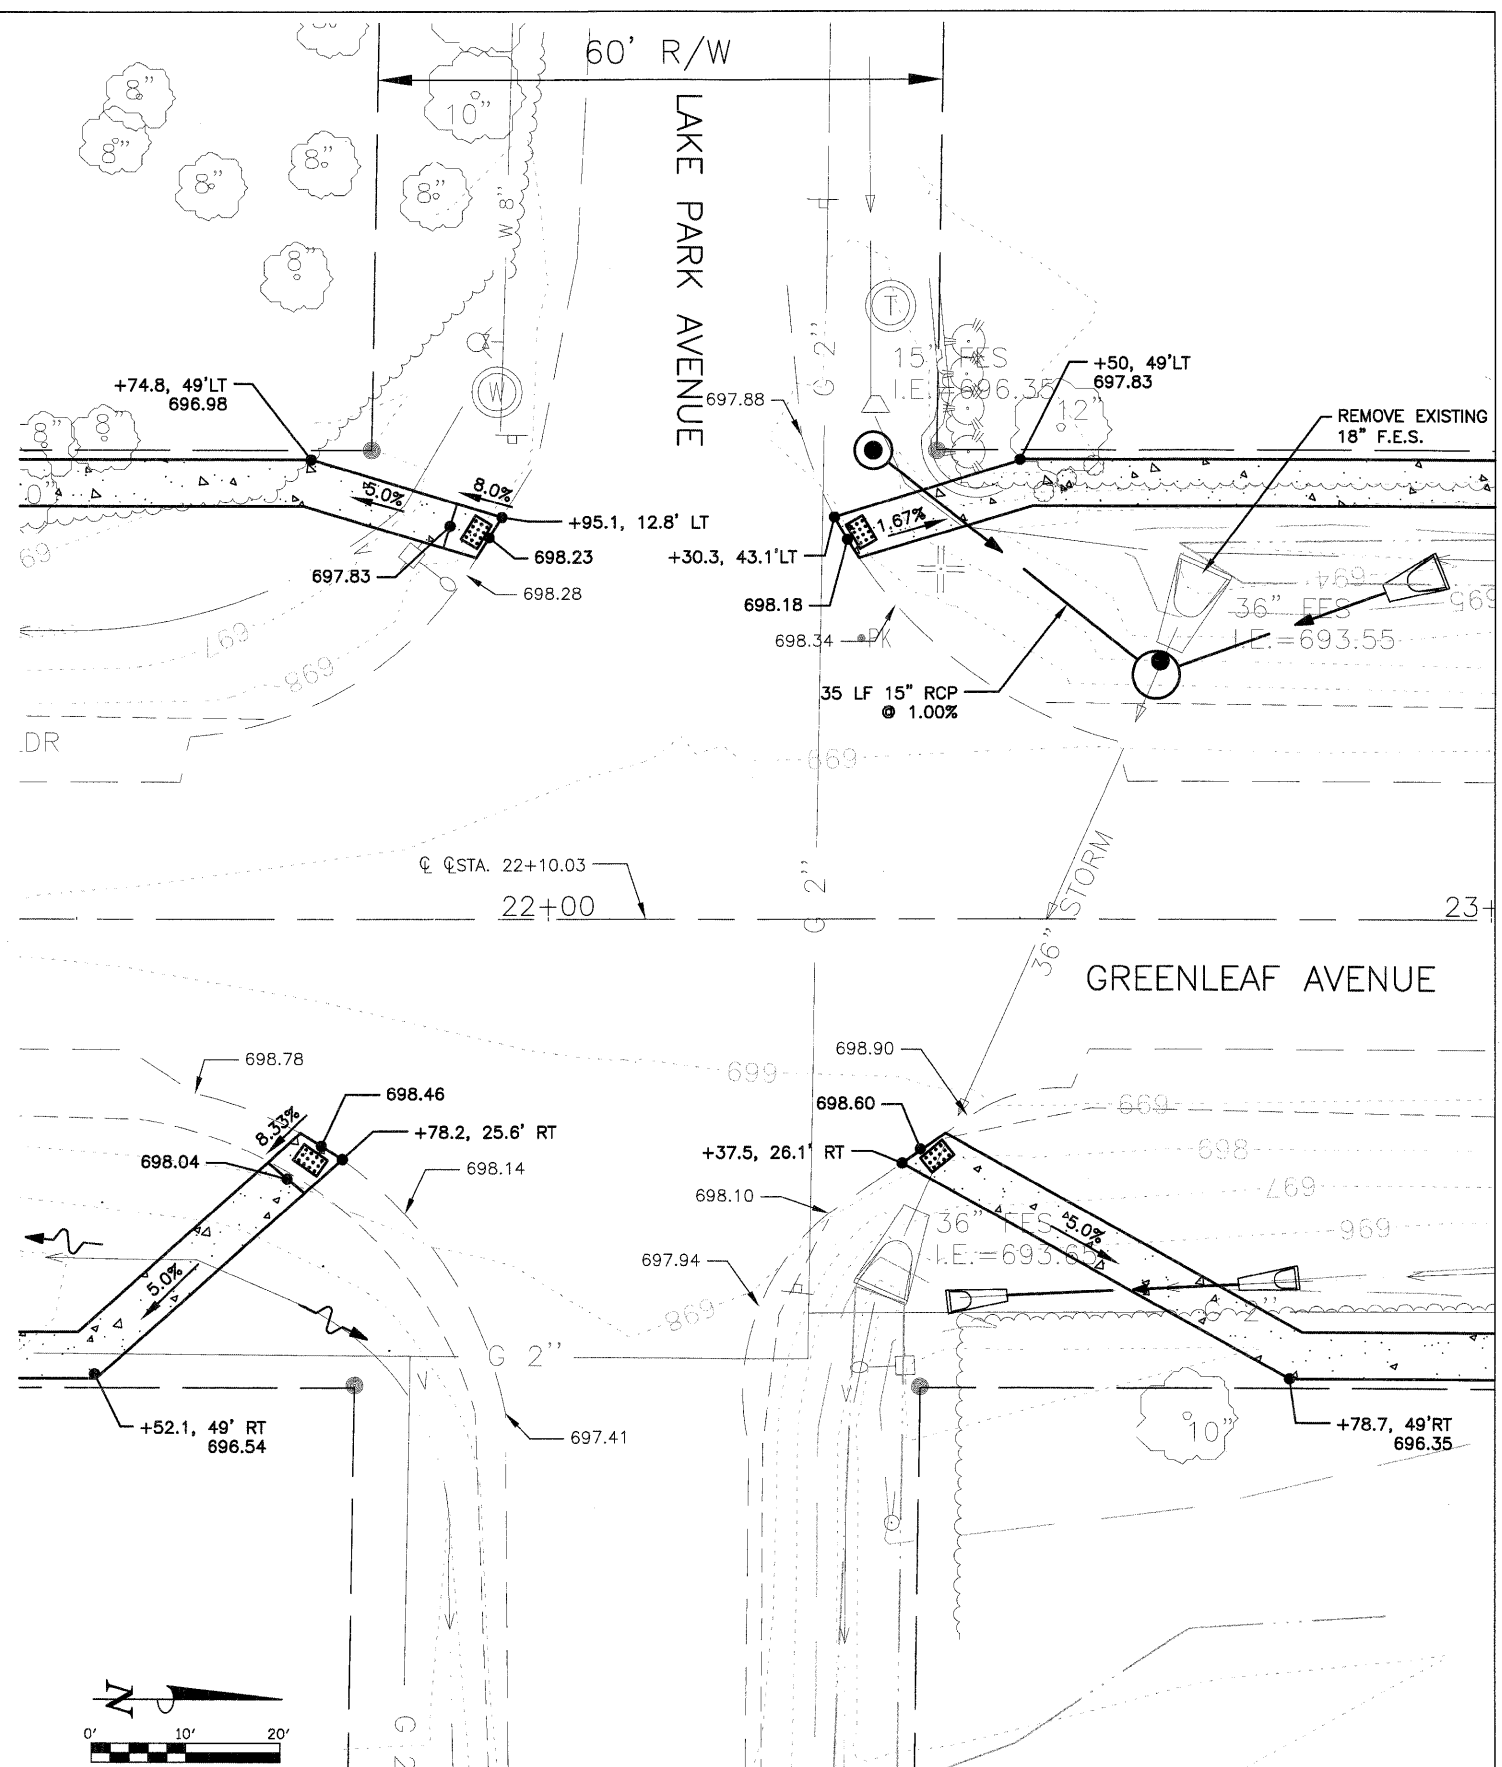

LAKE PARK AVENUE & GREENLEAF AVENUE

FILE NAME P:\P0100150\SURVEY\2010 FED\GREENLEAF.DWG	USER NAME -	DESIGNED - EKS	REVISED -	STATE OF ILLINOIS DEPARTMENT OF TRANSPORTATION	INTERSECTION DETAILS		F.A.U. RTE. 2701	SECTION 10-00042-00-SW	COUNTY LAKE	TOTAL SHEETS 34	SHEET NO. 14	
PLOT SCALE AS SHOWN	CHECKED - MKK	DATE - 12/29/2011	REVISED -		SHEET NO. 14 OF 34 SHEETS		STA. 15+75 TO STA. 20+50		CONTRACT NO. 63605			
PLOT DATE -	DRAWN - SRU		REVISED -		ILLINOIS		FED. AID PROJECT					
			REVISED -									